


Notes
 All dimensions must be checked on site
 & not scaled from this drawing

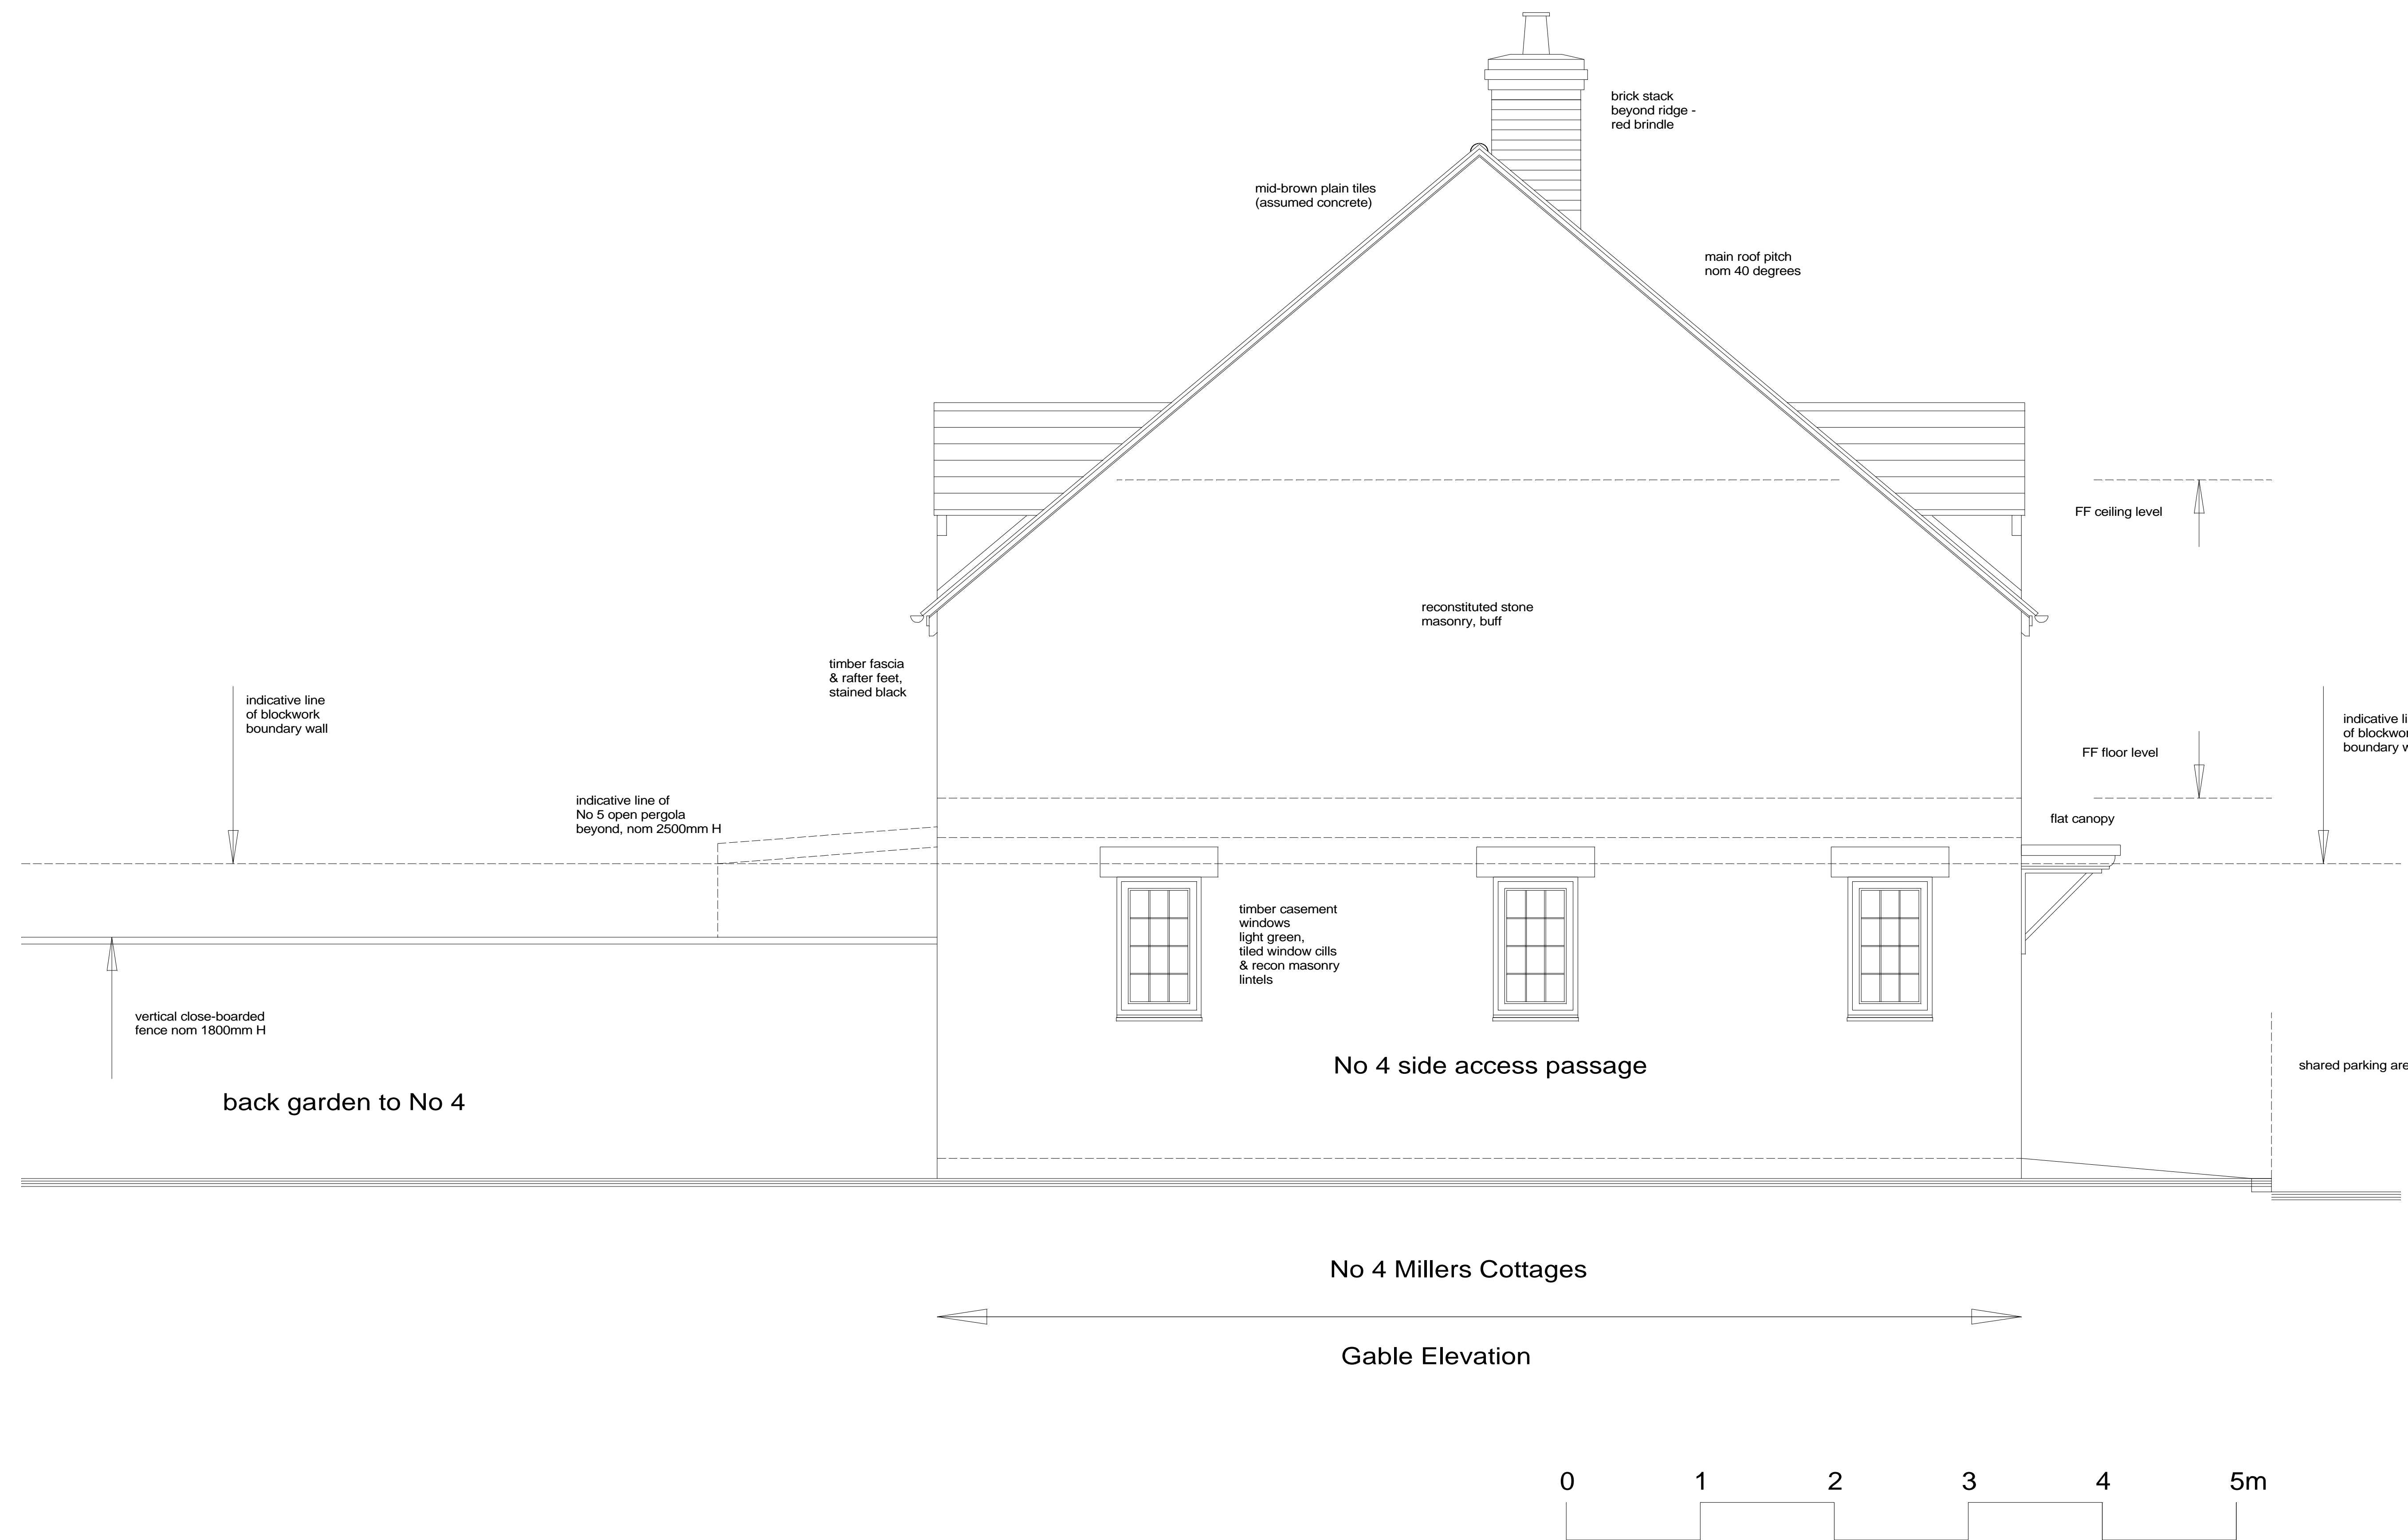

FULL PLANNING to WODC 21.06.21

to WODC for planning pre-app advice 17.05.21

Revisions	Date	by	Rev
first draft issue	7.5.21	sw	P1

Client
 Michael & Sheila Redfearn
 4 Millers Cottages Eynsham

Project
 ALTERATIONS & EXTENSIONS
 to
 4 Millers Cottages, Eynsham
 Oxford OX29 4JX

Larger-scale Side Elevation
 - as Existing



STANHOPE WILKINSON ASSOCIATES
 ARCHITECTS
 2 Swinford Farm Eynsham Oxford OX29 4BL
 Tel: (01865)883222
 E-mail: office@swa-architects.co.uk

Scales	Date	by
1:25 @ A1 1:50 @ A3	06.05.2021	SW

Job No.	Drawing No.	Rev.
21417	117	P1