
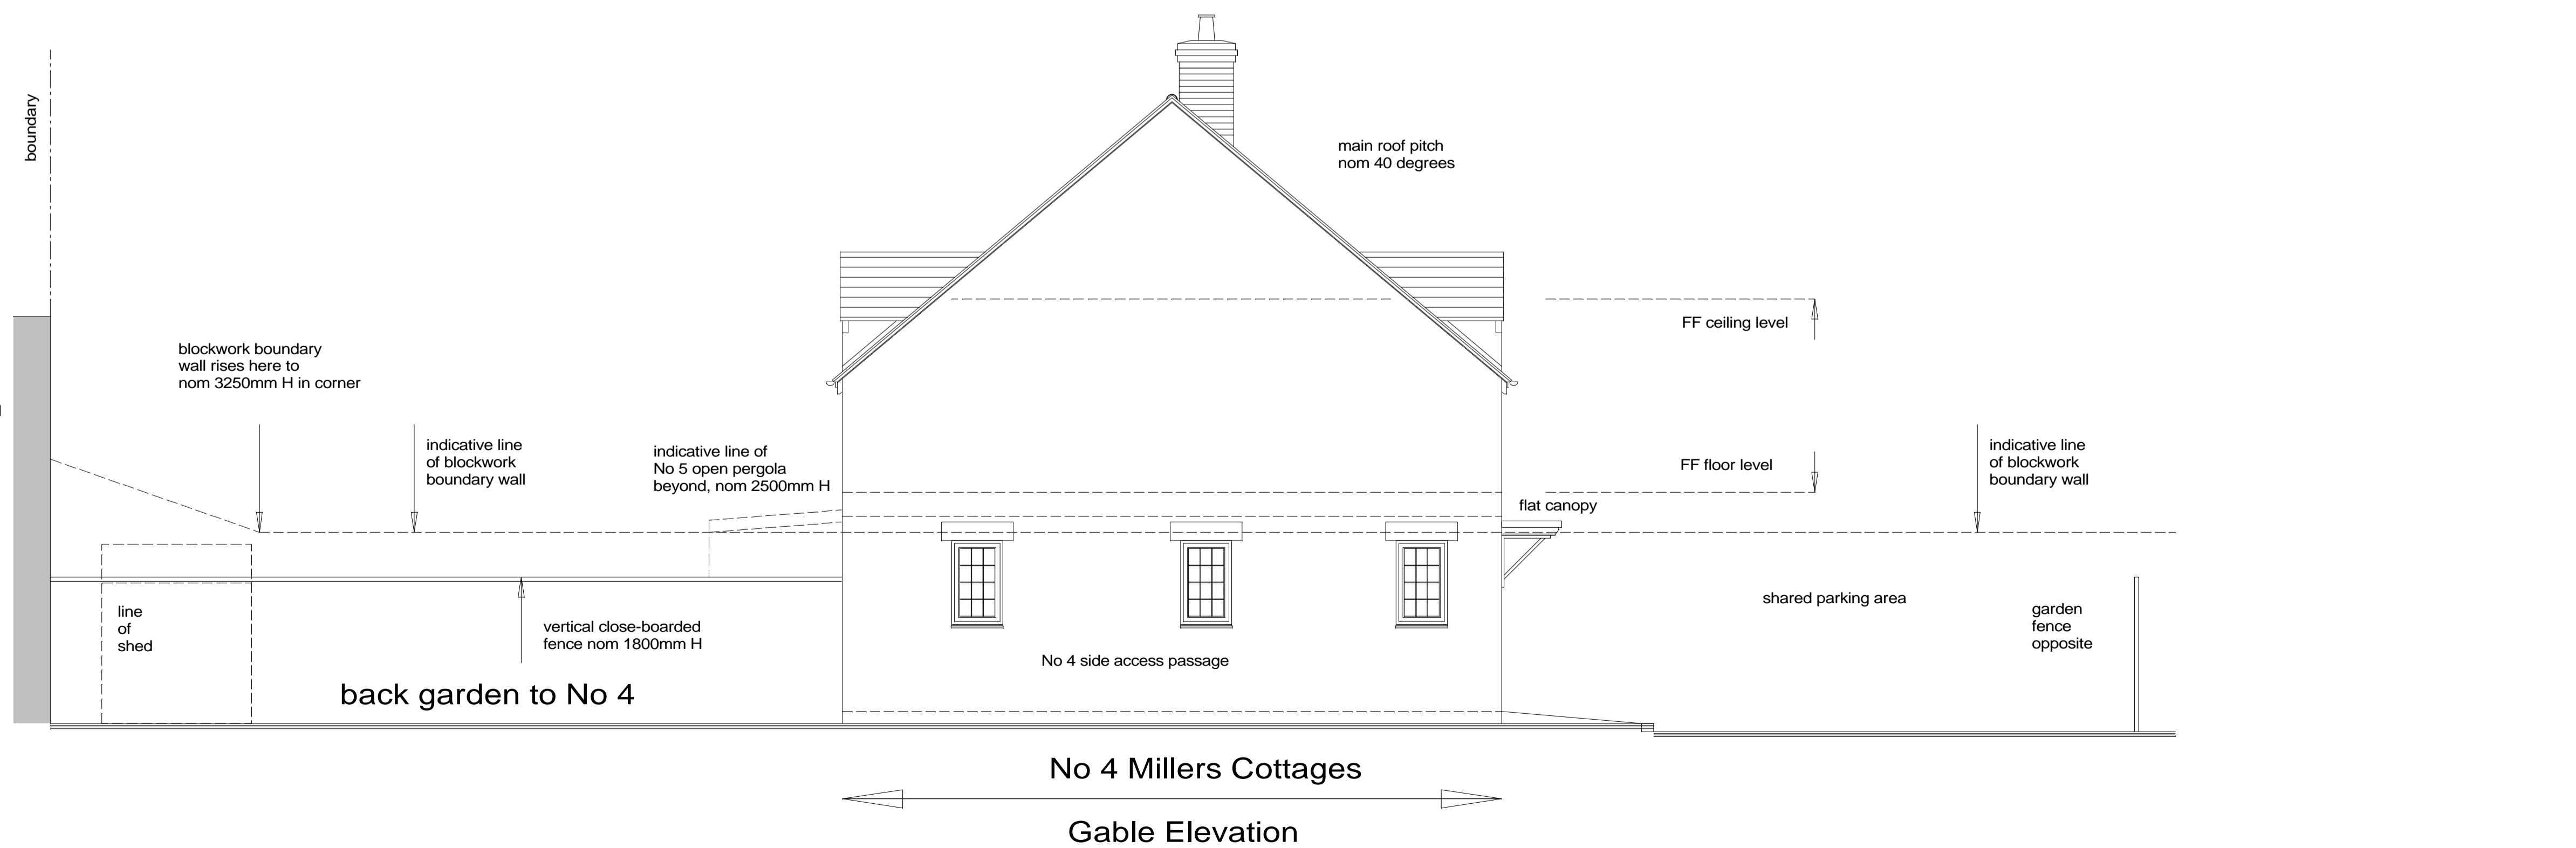


Notes
All dimensions must be checked on site & not scaled from this drawing

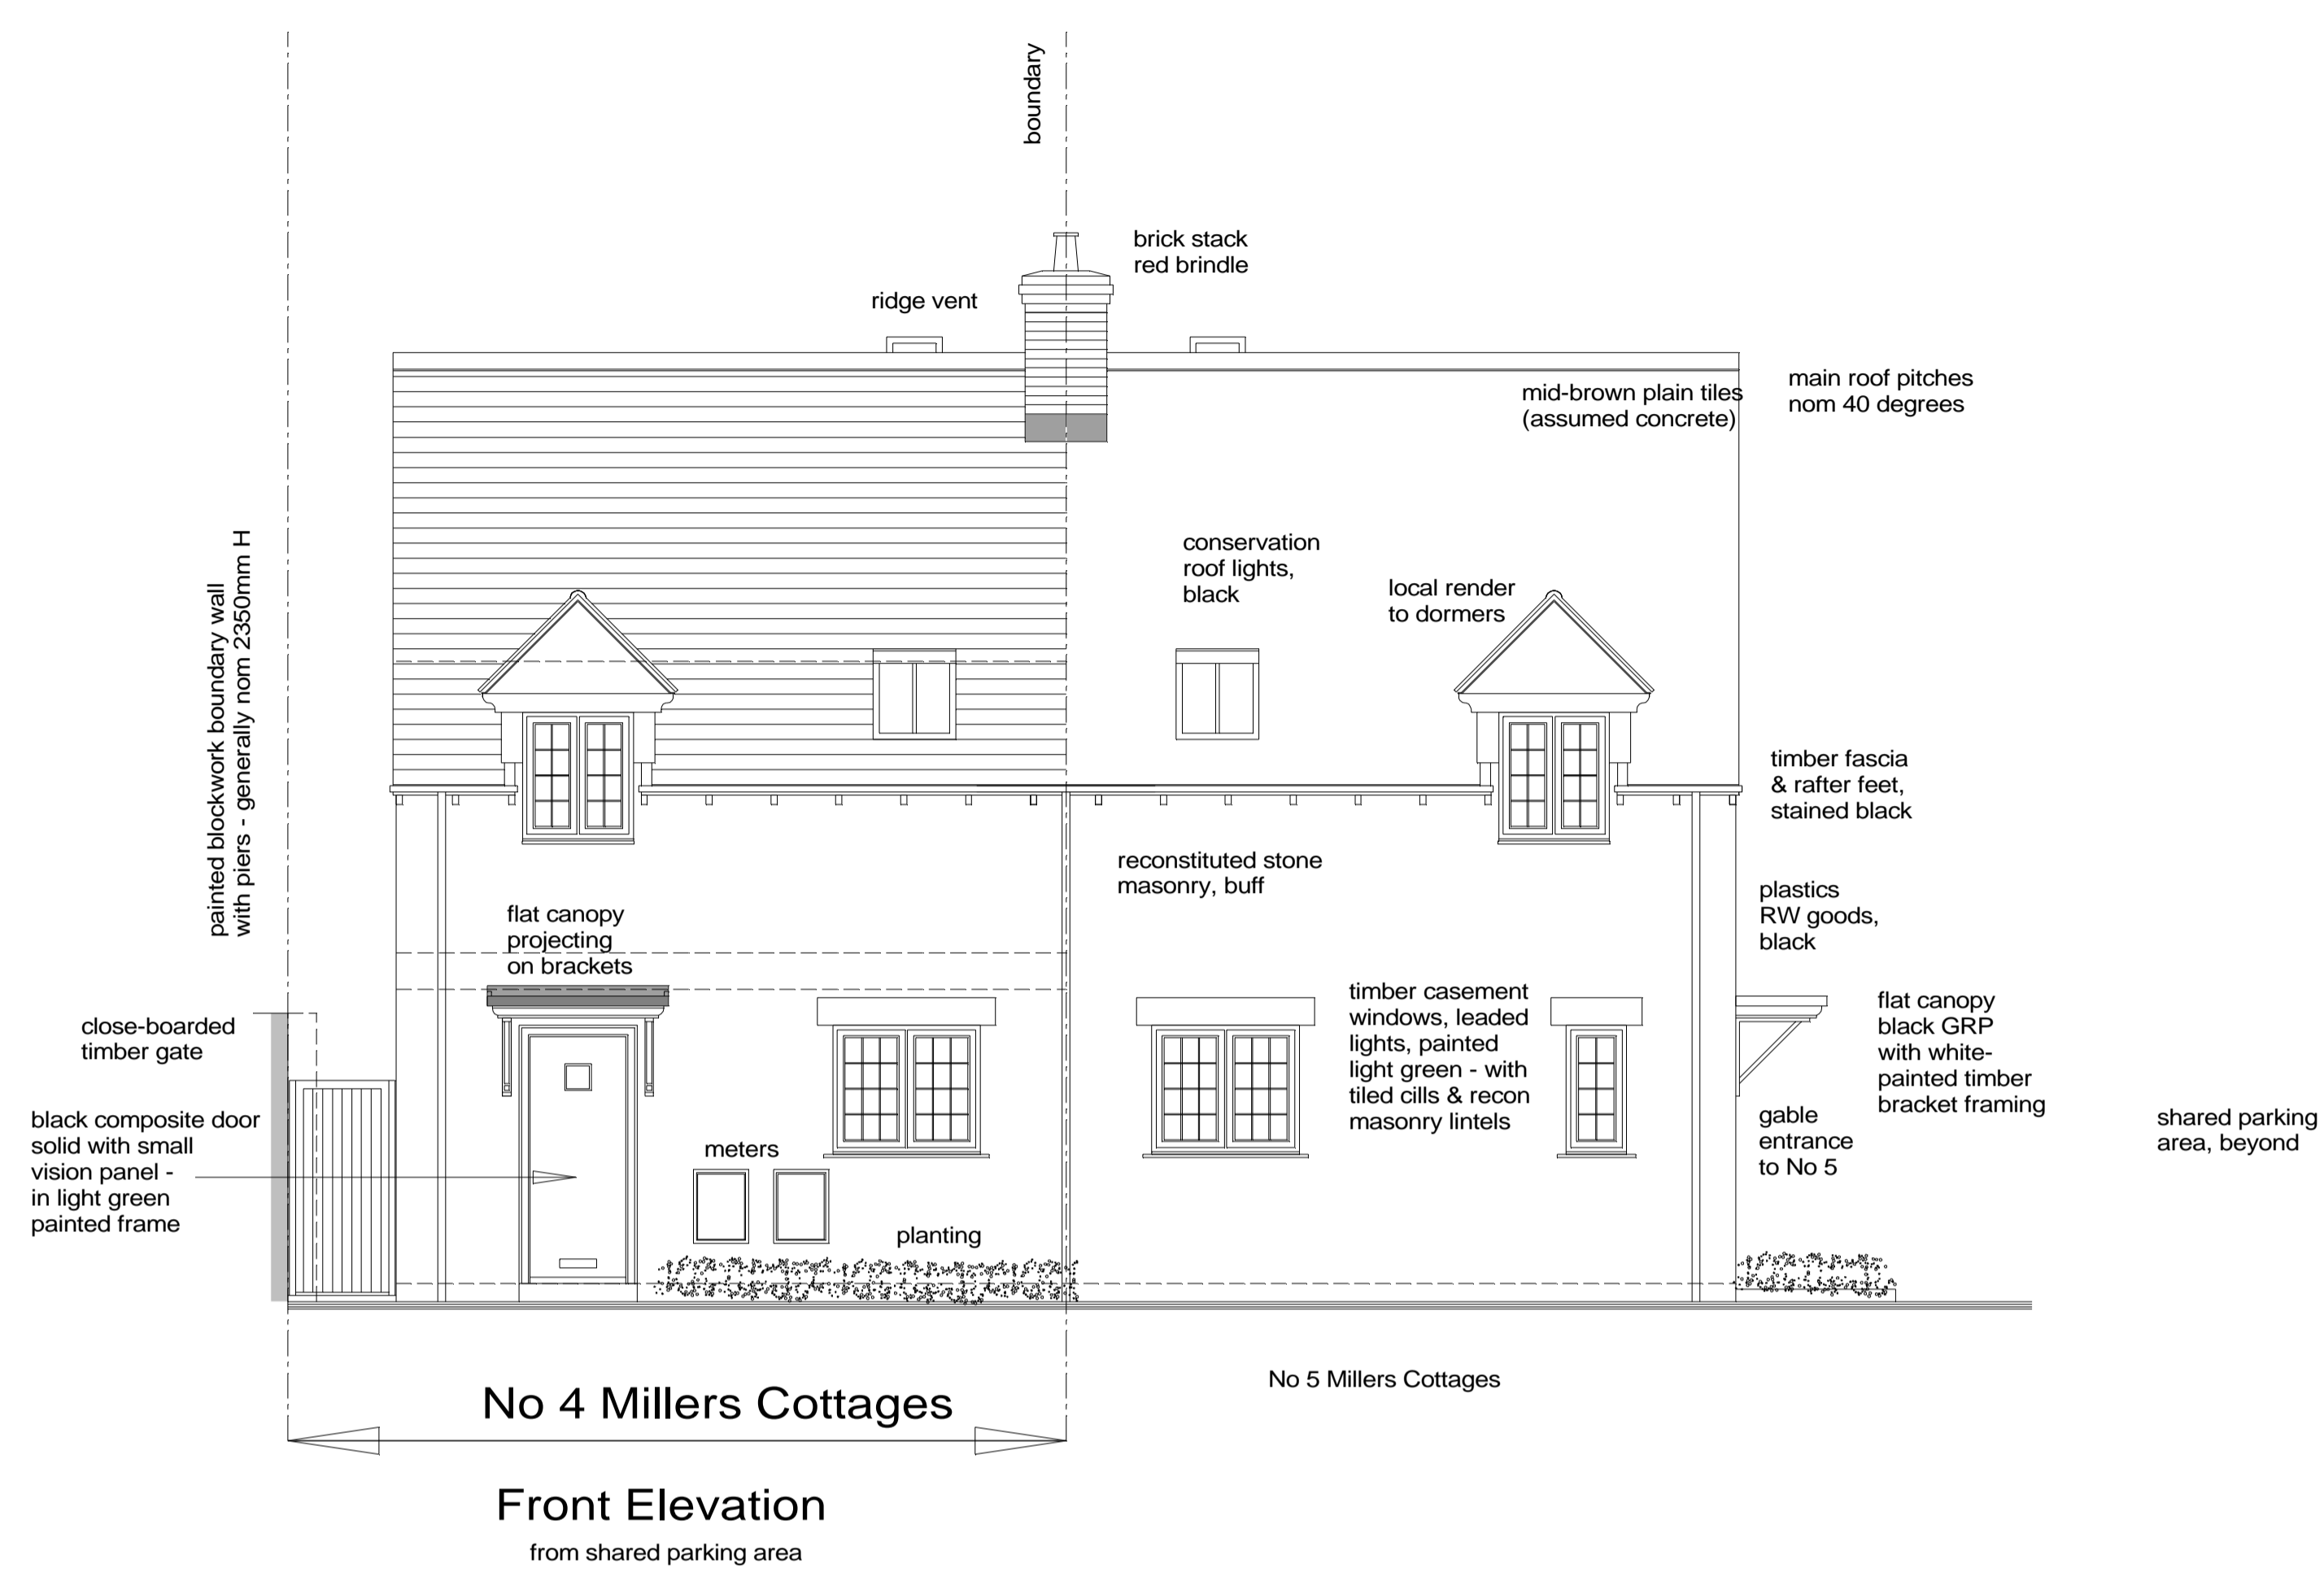

FULL PLANNING to WODC 21.06.21			
to WODC for planning pre-app advice 17.05.21			
additional notes	14.5.21	sw	P2
first draft issue	21.4.21	sw	P1
Revisions	Date	by	Rev

Client
Michael & Sheila Redfearn
4 Millers Cottages Eynsham

Project
ALTERATIONS & EXTENSIONS
to
4 Millers Cottages, Eynsham
Oxford OX29 4JX

Elevations - as Existing



STANHOPE WILKINSON ASSOCIATES
ARCHITECTS
2 Swinford Farm Eynsham Oxford OX29 4BL
Tel: (01865)883222
E-mail: office@swa-architects.co.uk

Scales 1:50 @ A1	Date 20.04.2021	by SW
1:100 @ A3		

Job No.	Drawing No.	Rev.
21417	102	P2