



Notes  
 All dimensions must be checked on site  
 & not scaled from this drawing

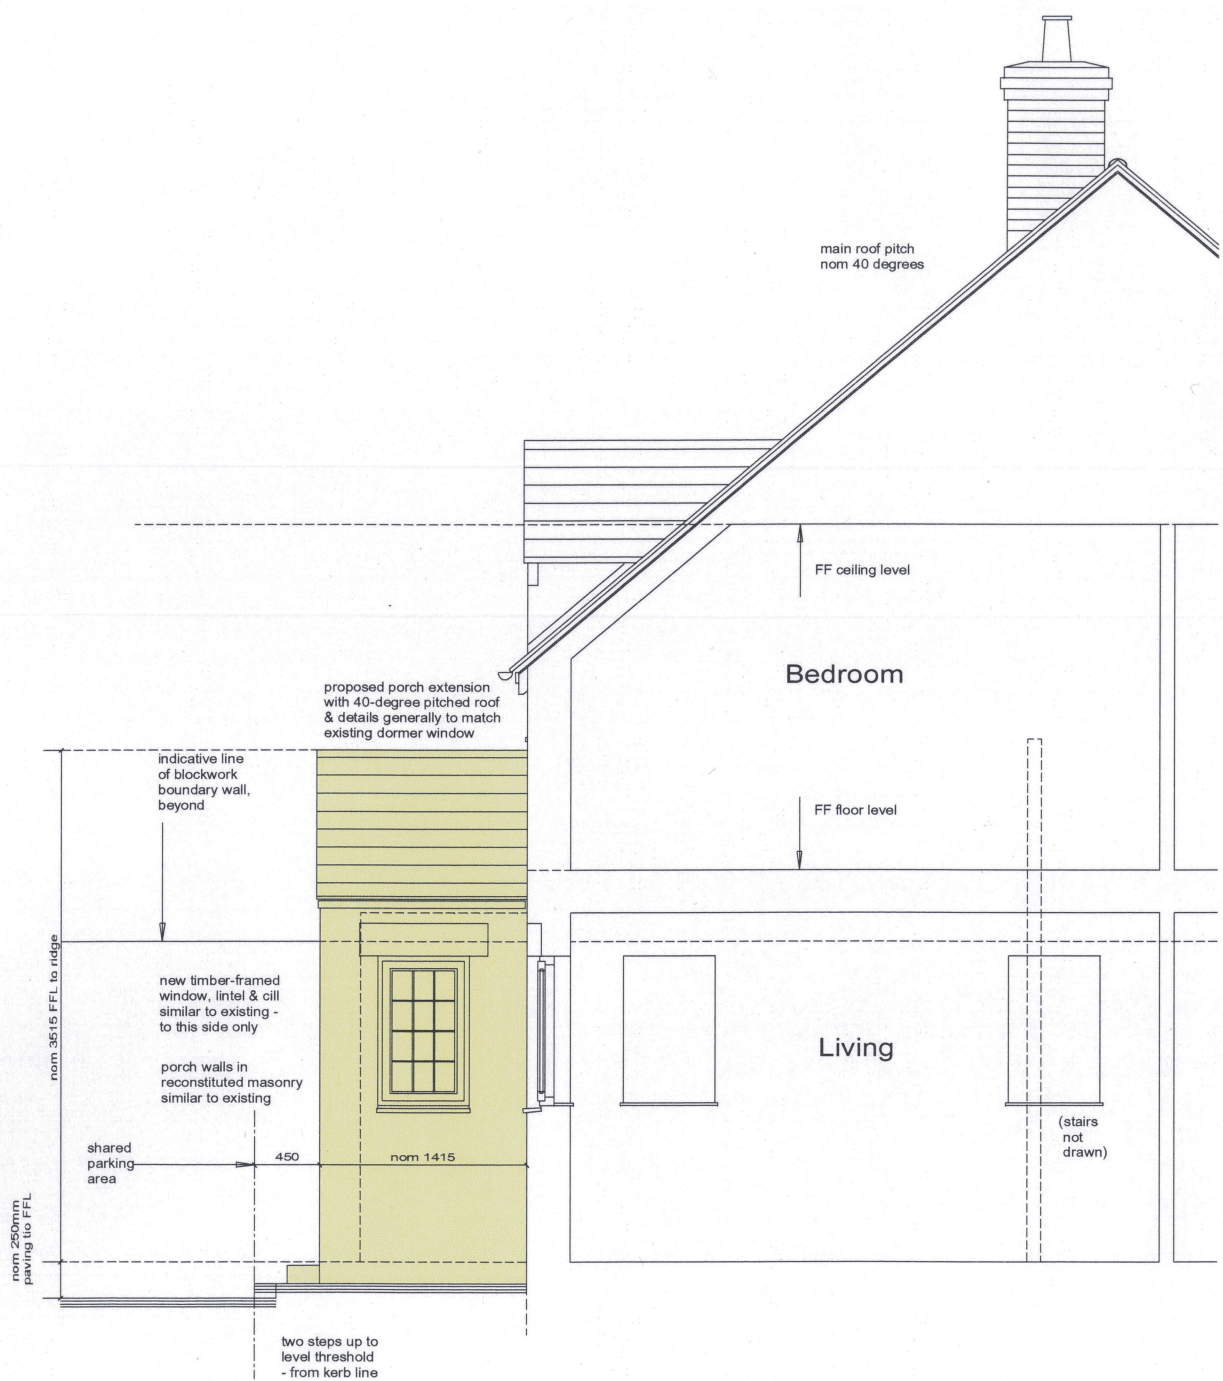

Part Section with Side Elevation of Proposed Porch (neighbours' / approach view)

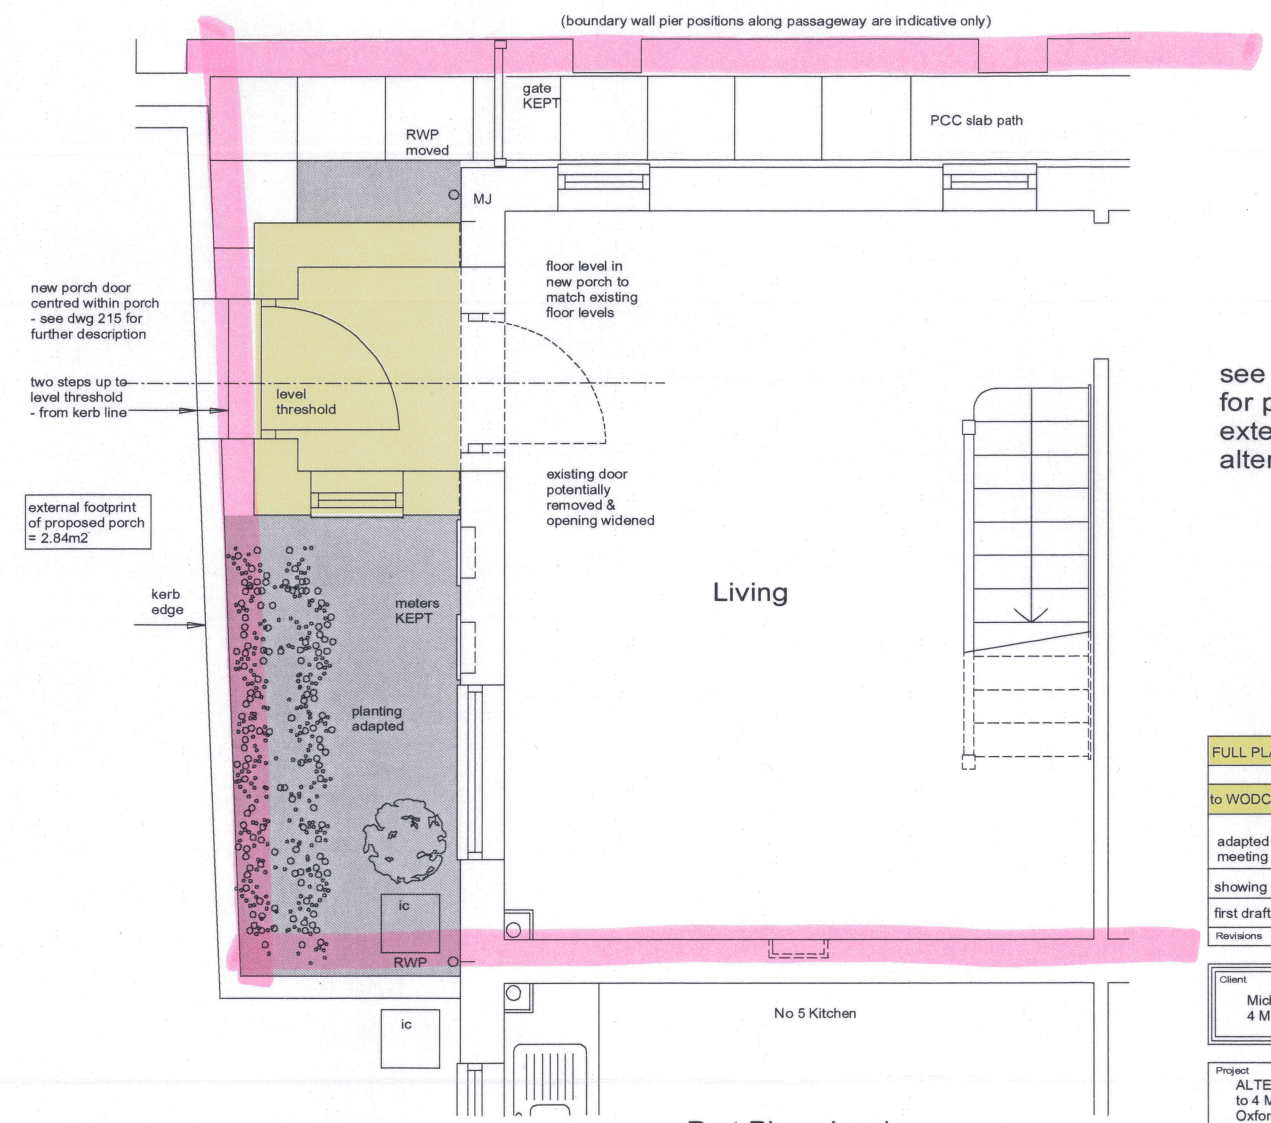

Part Plan showing Proposed Porch

see other drawings for proposed rear extension & internal alterations

FULL PLANNING to WODC 21.06.21			
to WODC for planning pre-app advice 17.05.21			
adapted following meeting 10.5.21	14.05.21	sw	P3
showing wider option	05.05.21	sw	P2
first draft issue	04.05.21	sw	P1
Revisions	Date	by	Rev

Client  
 Michael & Sheila Redfearn  
 4 Millers Cottages Eynsham

Project  
 ALTERATIONS & EXTENSIONS  
 to 4 Millers Cottages, Eynsham  
 Oxford OX29 4JX

Local Plan & Side Elevation -  
 larger scale - as Proposed  
 (for proposed porch only)



STANHOPE WILKINSON ASSOCIATES  
 ARCHITECTS  
 2 Swinford Farm Eynsham Oxford OX29 4BL  
 Tel: (01865)883222  
 E-mail: [office@swa-architects.co.uk](mailto:office@swa-architects.co.uk)

Scales 1:25 @ A1	Date	by
1:50 @ A3	04.05.2021	SW



Job No.	Drawing No.	Rev.
21417	220	P3