


# FRONT ELEVATION

Proposed

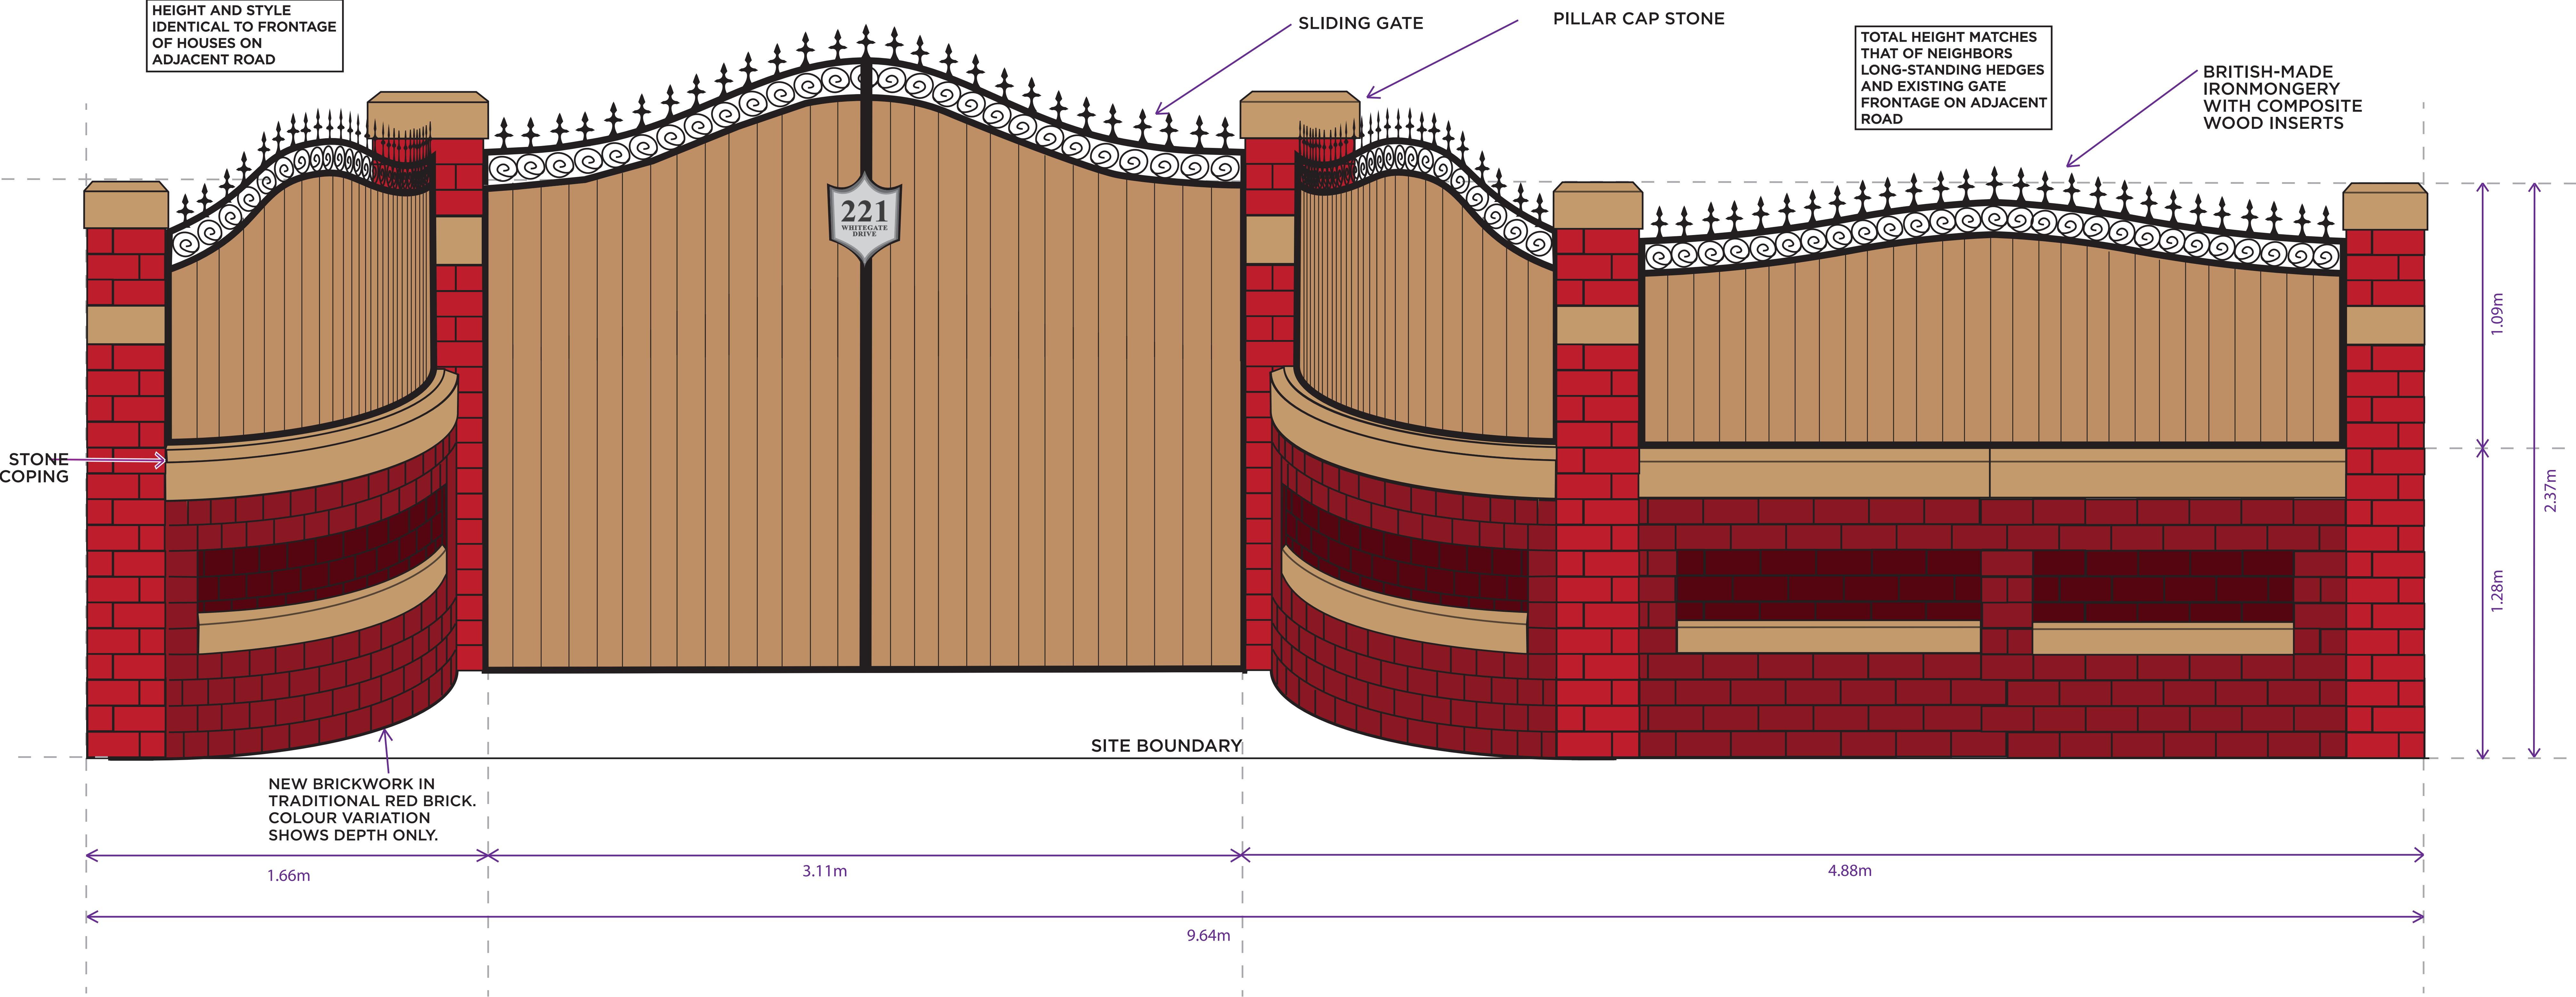

Existing

