


# BILD


39 The Glade  
London  
N21 1QG  
savos@bildesign.co.uk

Mob: 0739 555 8412

**notes:**  
The contractors are to check all dimensions, drain runs and general conditions on site before works commence, and inform BLD immediately upon discovery of any errors, omissions or discrepancies. All works are to be carried out in accordance with current building regulations, British standards, codes of practice and local authority requirements.

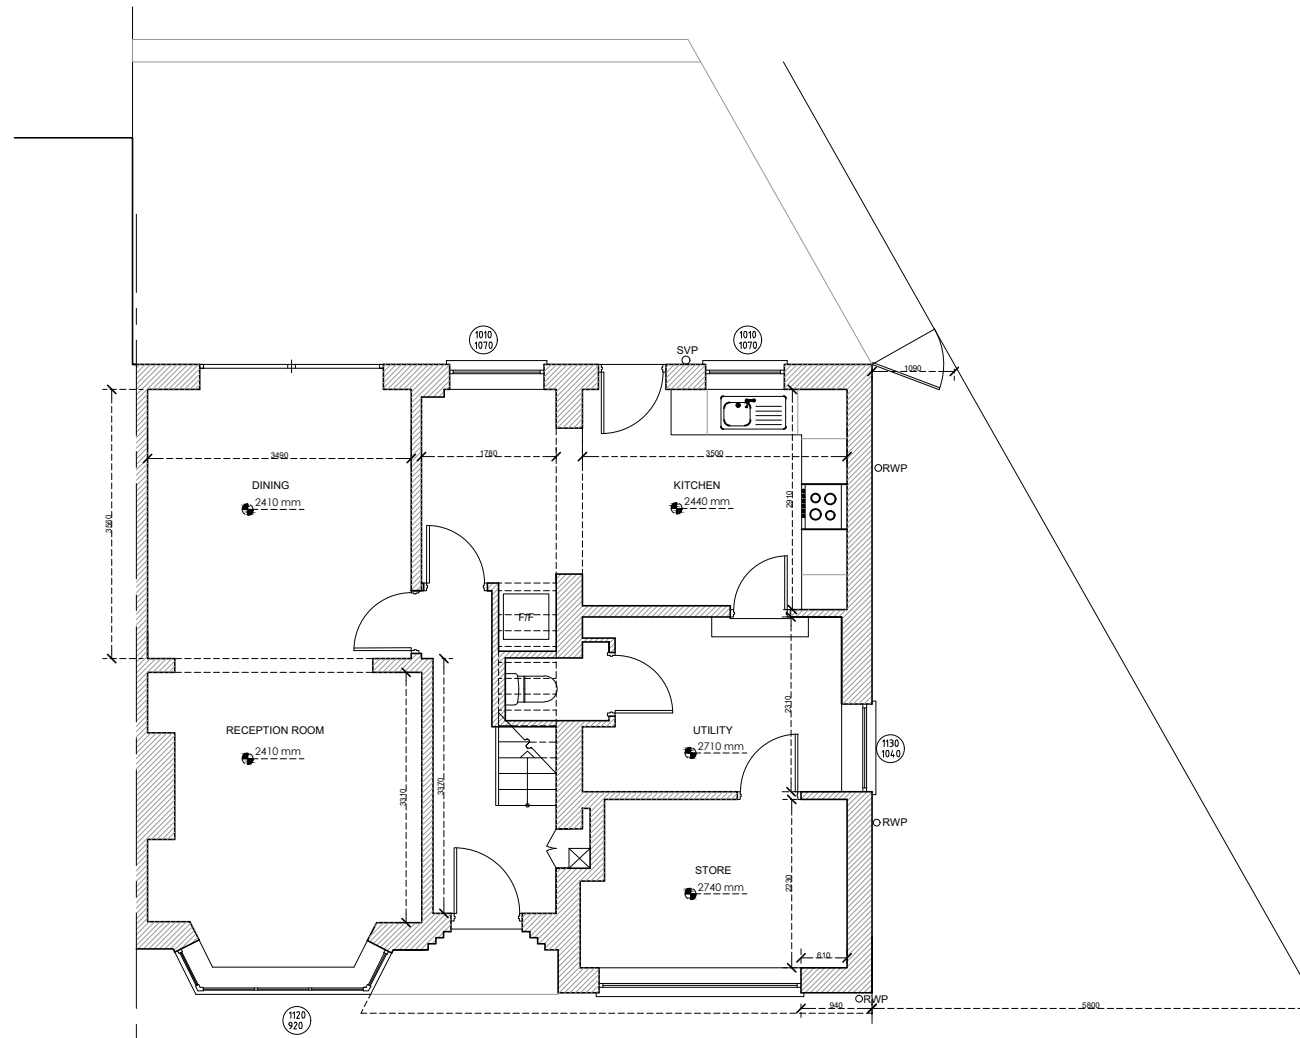

Ground Floor Plan

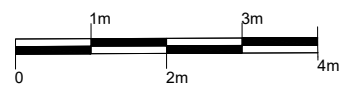

Revisions	
A	Parity added



The contents of this plan including the printed notes are copyright. Reproduction in whole or part is not permitted without prior consent of BLD in writing.

**Project**  
41 Hawtrey Avenue  
Northolt  
UB5 5JB


**Drawing Title**  
Existing Ground Floor Plan

**PLANNING**  
41HA-05-2021 - PL01


Scale	Drawn by
A1@1:50 A3@1:100	S.A

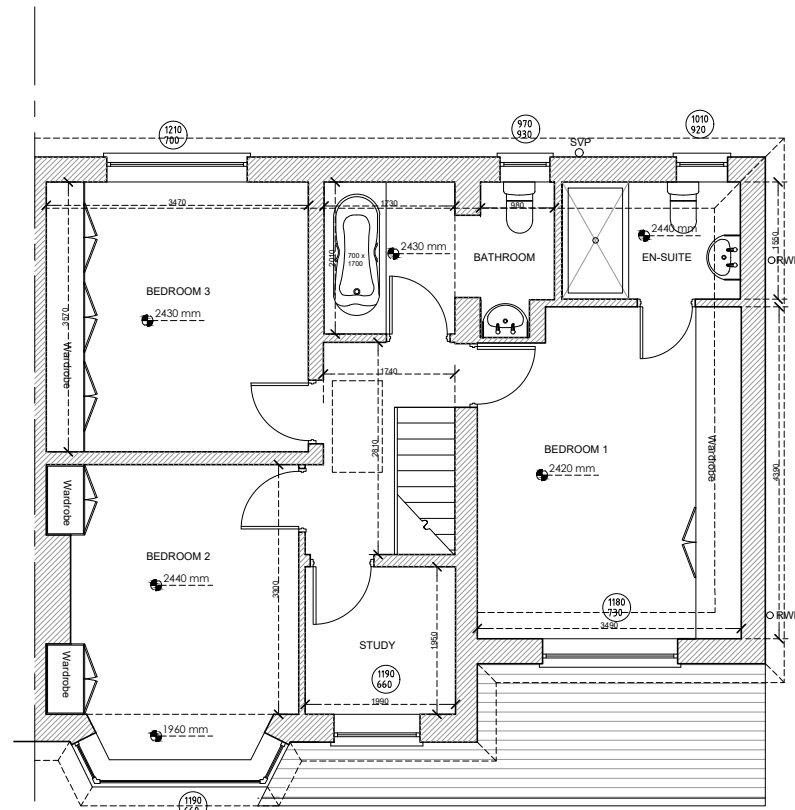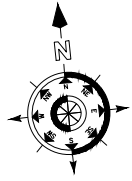


First Floor Plan

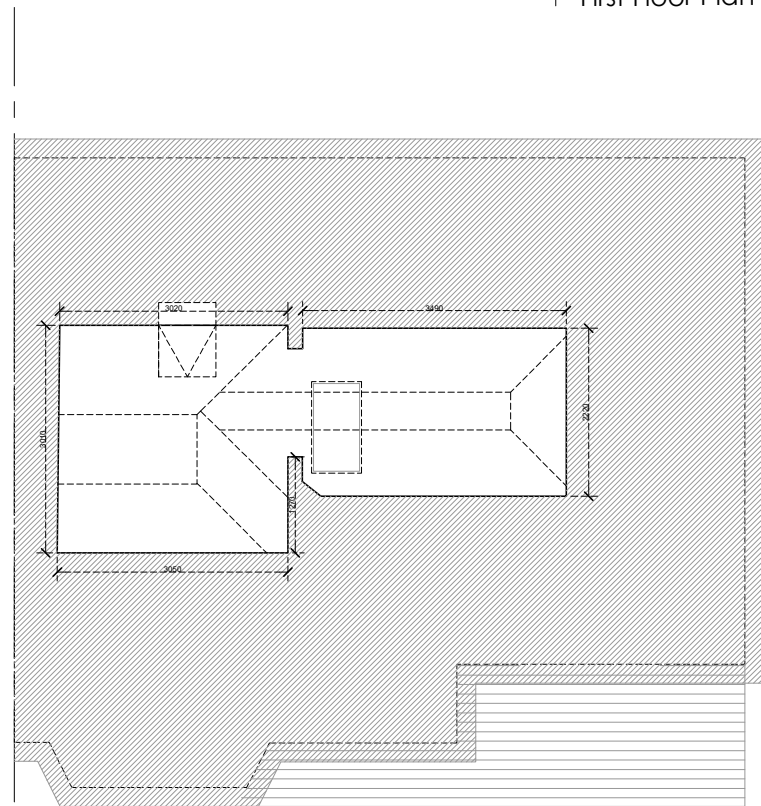

Second/Loft Floor Plan

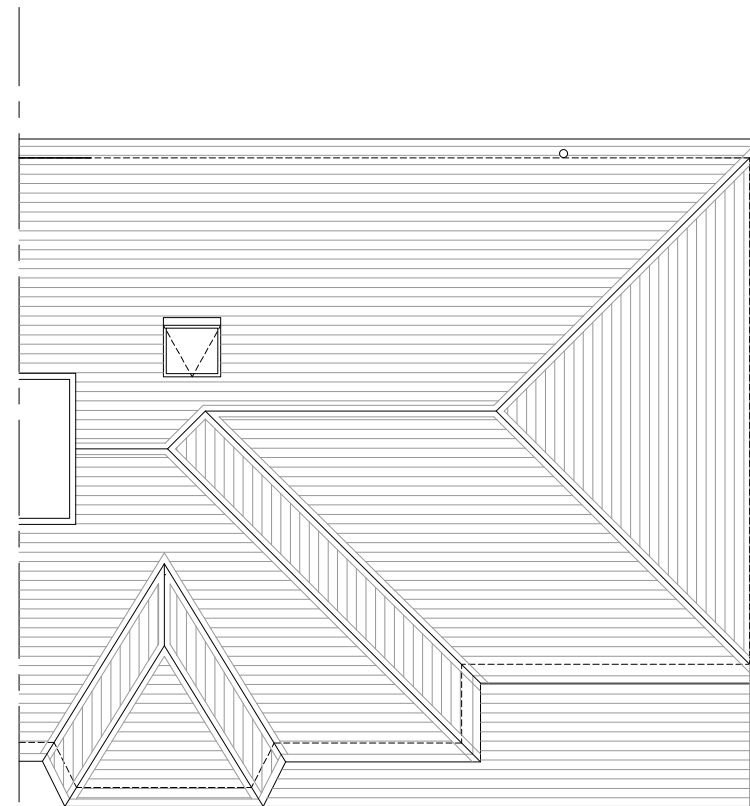

Roof Plan

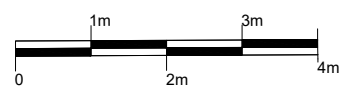

**BILD**

39 The Glade  
London  
N21 1QG  
savos@bildesign.co.uk

Mob: 0739 555 8412

**notes:**  
The contractors are to check all dimensions, drain runs and general conditions on site before works commence, and inform BLD immediately upon discovery of any errors, omissions or discrepancies. All works are to be carried out in accordance with current building regulations, British standards, codes of practice and local authority requirements.

Revisions

The contents of this plan including the printed notes are copyright. Reproduction in whole or part is not permitted without prior consent of BLD in writing.

**Project**  
41 Hawtrey Avenue  
Northolt  
UB5 5JB


**Drawing Title**  
Existing First, Second & Loft Plans

**PLANNING**

41HA-05-2021 - PL02

Scale	Drawn by
A1@1:50 A3@1:100	S.A

**notes:**  
The contractors are to check all dimensions, drain runs and general conditions on site before works commence, and inform BLD immediately upon discovery of any errors, omissions or discrepancies. All works are to be carried out in accordance with current building regulations, British standards, codes of practice and local authority requirements.

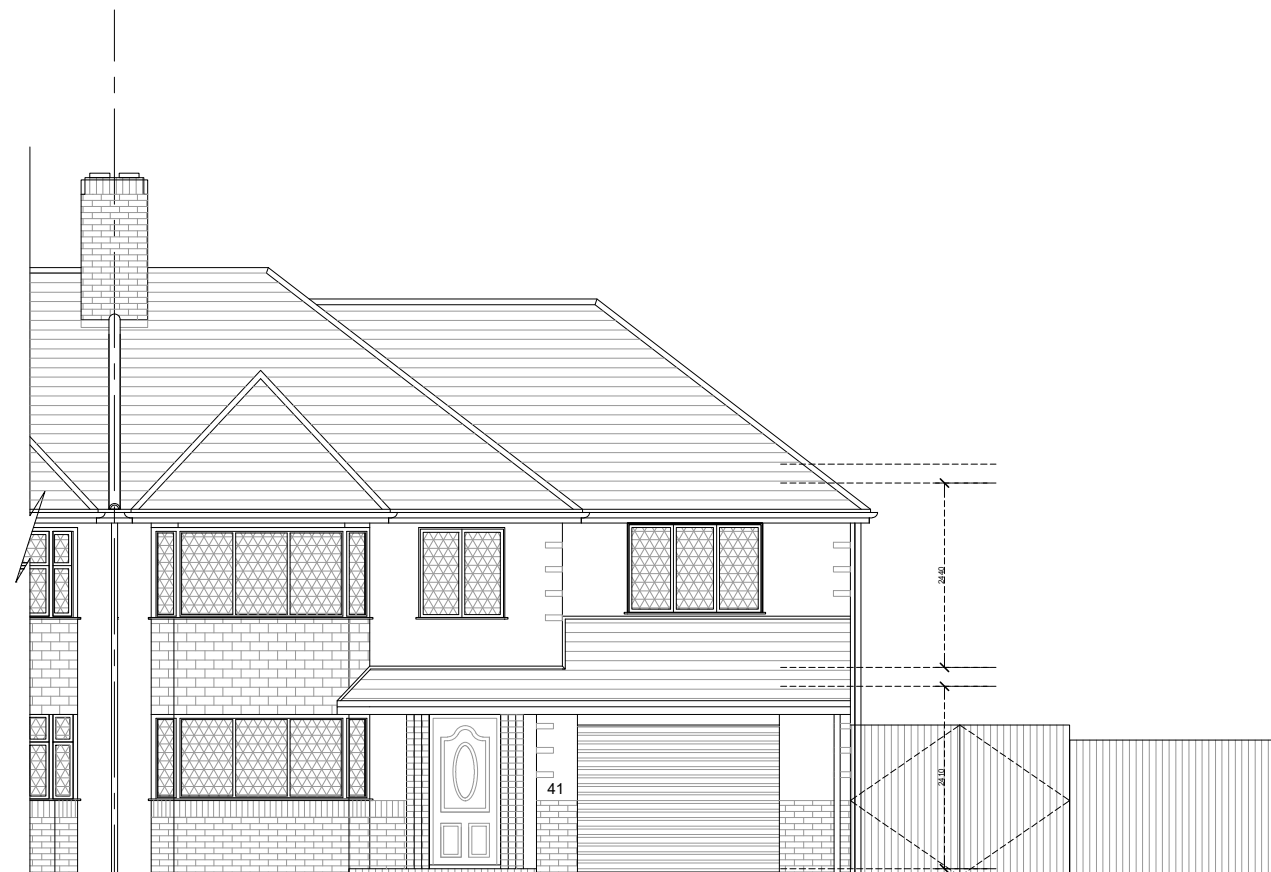

North Elevation



East Elevation



Revisions

The contents of this plan including the printed notes are copyright. Reproduction in whole or part is not permitted without prior consent of BLD in writing.

**Project**  
41 Hawtrey Avenue  
Northolt  
UB5 5JB

**Drawing Title**  
Existing Front (North) & Rear (South)  
Elevations

**PLANNING**


41HA-05-2021 - PL03

Scale	Drawn by
A1@1:50 A3@1:100	S.A


# BILD

39 The Glade  
London  
N21 1QG  
savos@bildesign.co.uk  
Mob: 0739 555 8412

**notes:**  
The contractors are to check all dimensions, drain runs and general conditions on site before works commence, and inform BLD immediately upon discovery of any errors, omissions or discrepancies. All works are to be carried out in accordance with current building regulations, British standards, codes of practice and local authority requirements.

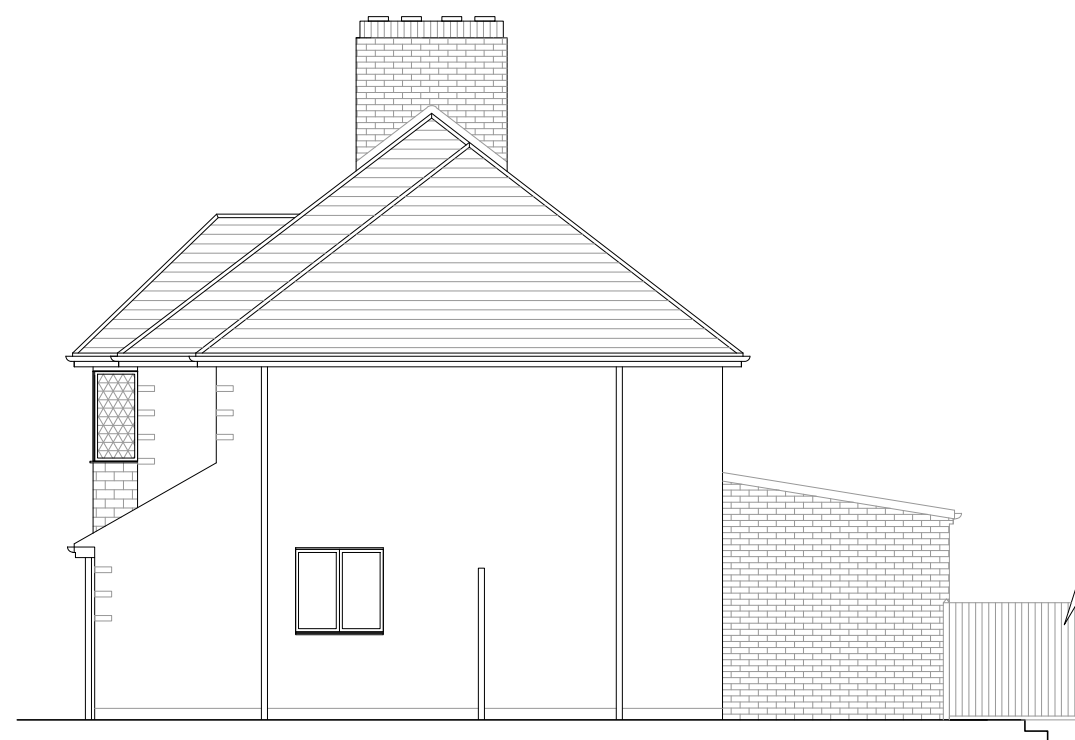

Side Elevation

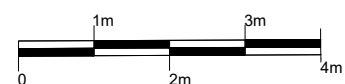

Revisions

The contents of this plan including the printed notes are copyright. Reproduction in whole or part is not permitted without prior consent of BLD in writing.

**Project**  
41 Hawtrey Avenue  
Northolt  
UB5 5JB

**Drawing Title**  
Exsting Side (East & West)  
Elevations

**PLANNING**

41HA-05-2021 - PL04

Scale	Drawn by
A1@1:50 A3@1:100	S.A