



- KEY**
- Trees retained
 - Tree planting
 - Tree removed
 - Hedge planting
 - Grass

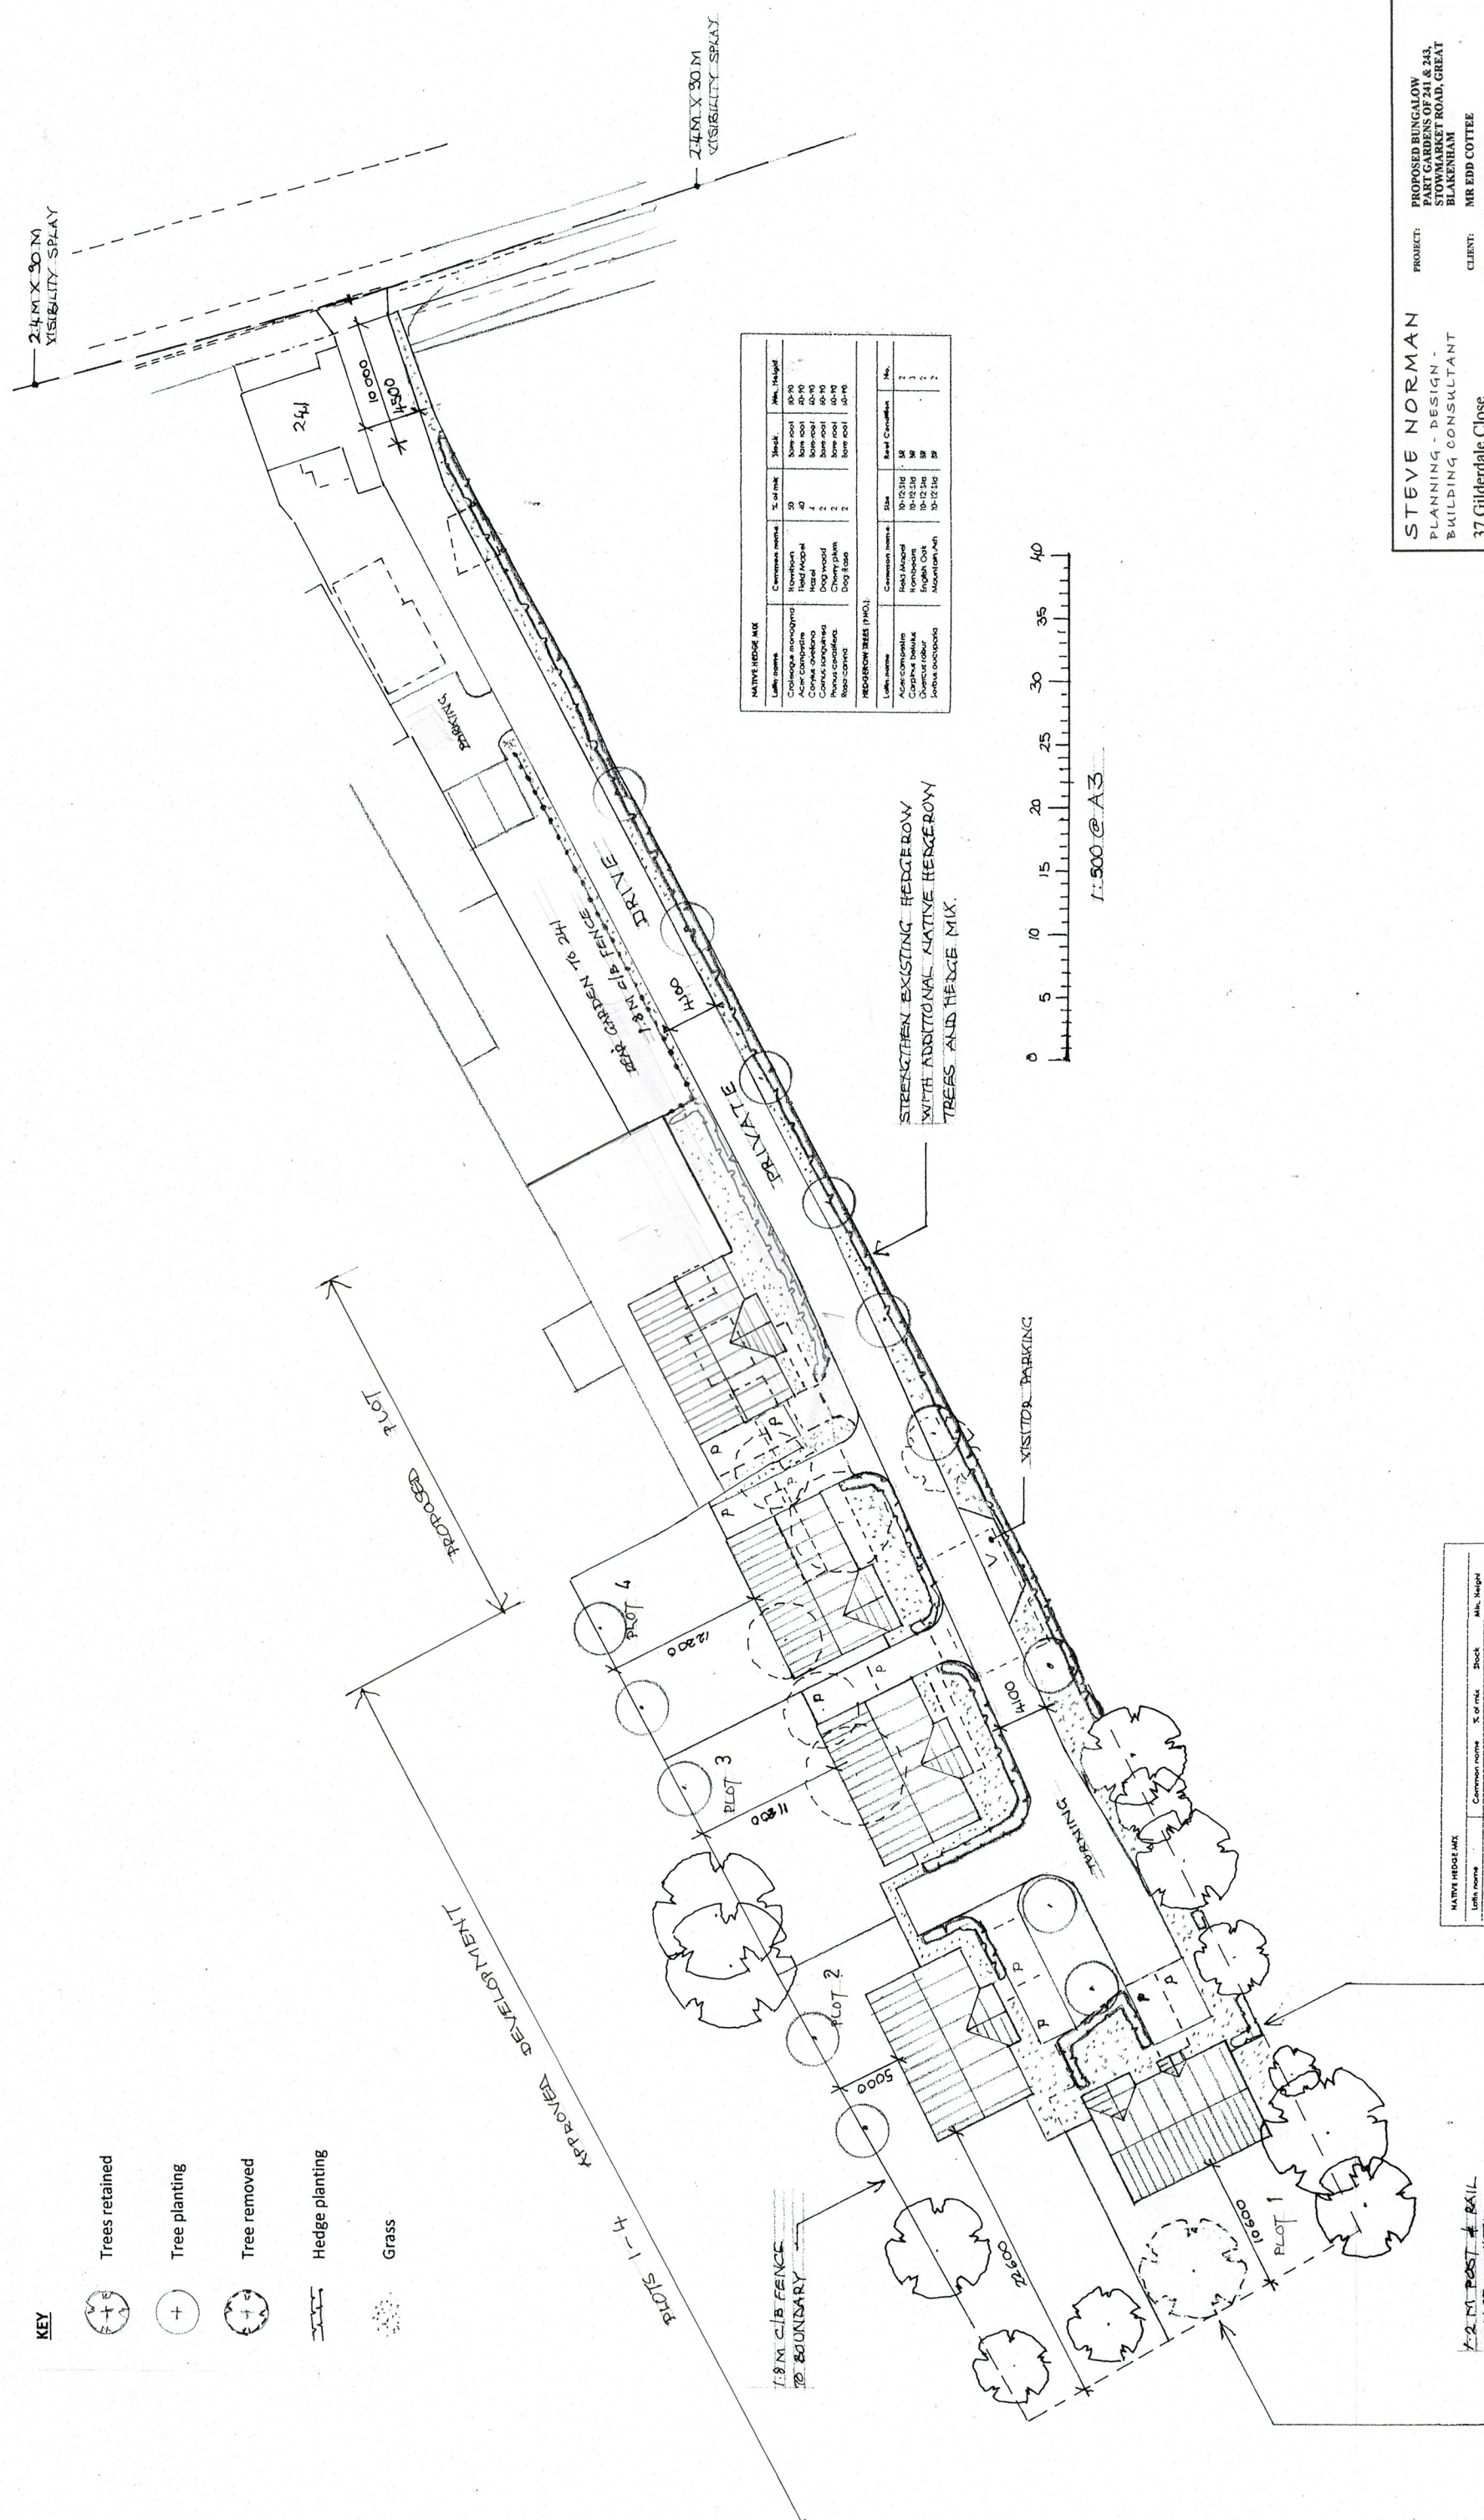

NATIVE HEDGE MIX			
Latin name	Common name	% of mix	Stk
<i>Crataegus monogyna</i>	Hawthorn	50	Bare root
<i>Rosa canina</i>	Dog rose	2	Bare root


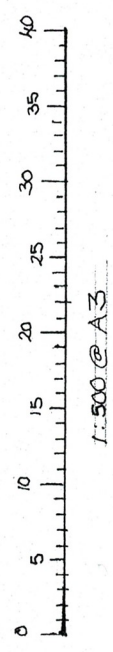

STRENGTHEN EXISTING HEDGEWOOD WITH ADDITIONAL NATIVE HEDGEWOOD TREES AND HEDGE MIX.

NATIVE HEDGE MIX			
Latin name	Common name	% of mix	Stk
<i>Crataegus monogyna</i>	Hawthorn	50	Bare root
<i>Rosa canina</i>	Dog rose	2	Bare root

1.8 M POST & RAIL FENCE WITH STRENGTHEN EXISTING HEDGEWOOD.

STEVE NORMAN
 PLANNING - DESIGN - BUILDING CONSULTANT
 37 Gilderdale Close
 Colchester
 CO4 0NL
 Phone: 01206 845104
 Mobile: 07887 723585
 Email: stevenorman@ntlworld.com

PROJECT: PROPOSED BUNGALOW PART GARDENS OF 241 & 243, STOWMARKET ROAD, GREAT BLAKENHAM
 CLIENT: MR EDD COTTEE
 TITLE: PROPOSED SITE LAYOUT
 DATE: APRIL 2021
 SCALE: 1:500 @ A3
 DRAWING NUMBER: 2112/1
 REVISIONS: © Copyright of Steve Norman