


GROUND FLOOR

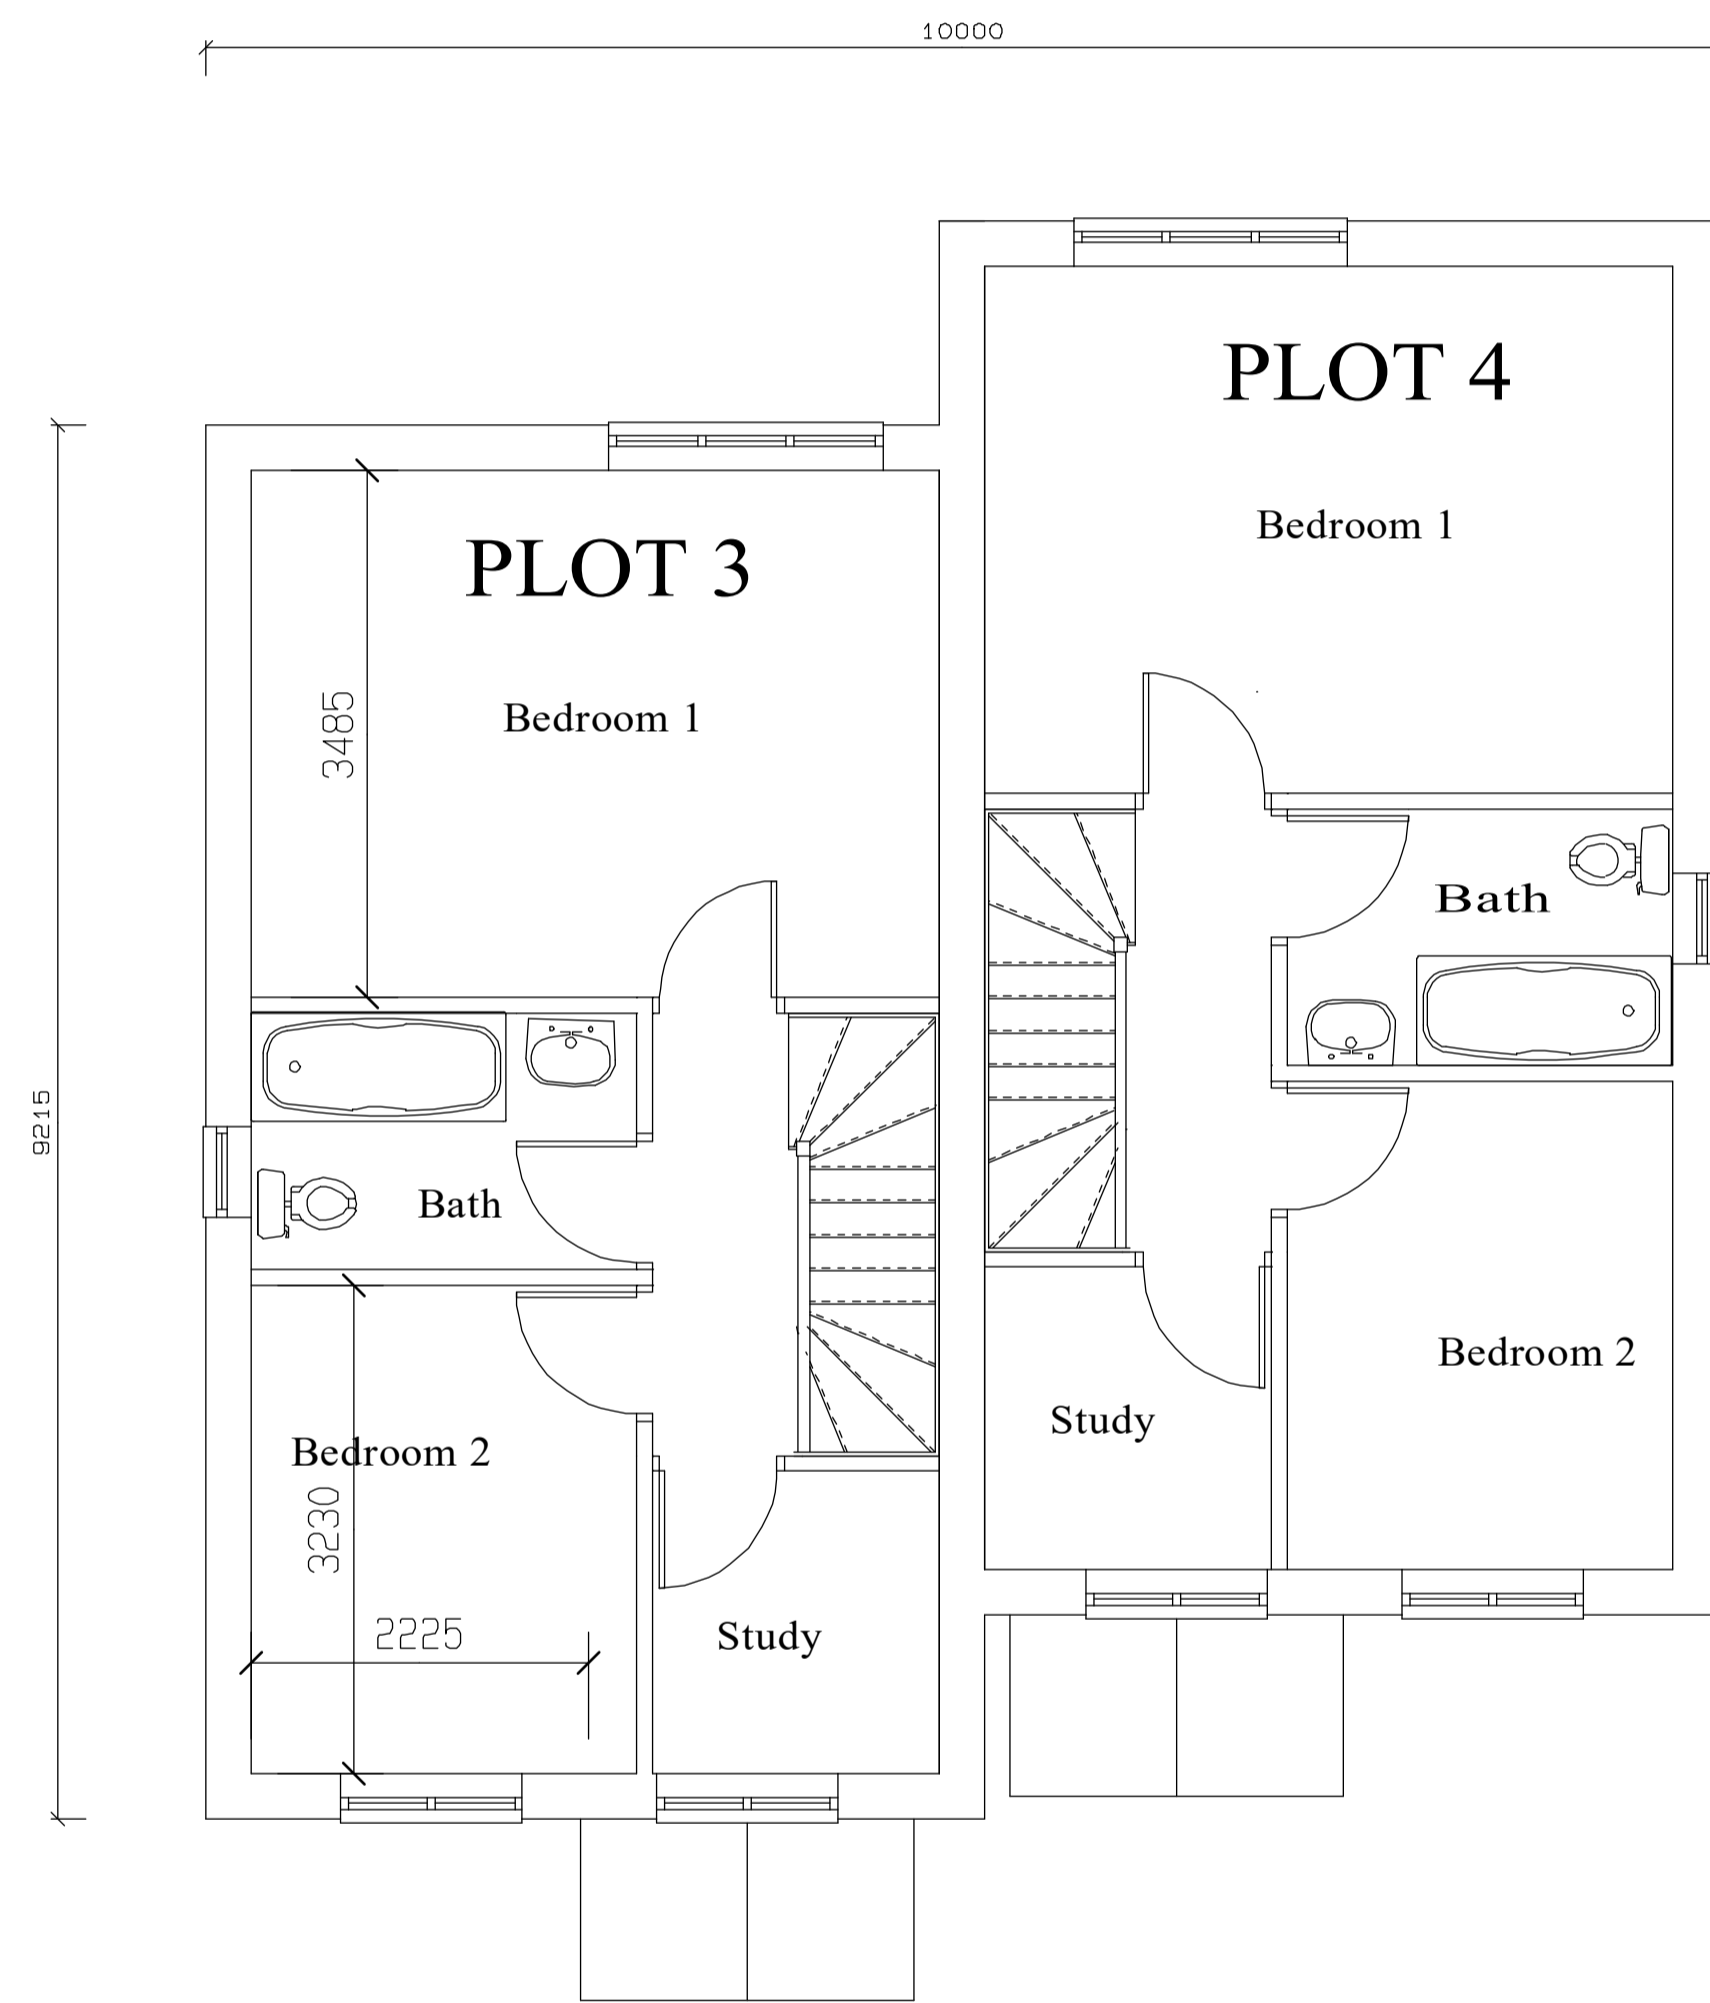

FIRST FLOOR

MATERIALS

- ROOF :- Slate
- EXTERNAL WALLS :- Grey Render
- WINDOWS :- Charcoal grey upvc with artificial stone sub cills.
- RAINWATER GOODS :- Black upvc.
- PORCHES :- Timber frame with slate roof.

PLOT 3 Two bed house - 80sq.m.
 PLOT 4 Two bed house - 80sq.m.

PHILIP HUMPHREYS ARCHITECTS
 Tan-y-Castell, Broad Street, MONTGOMERY, SY15 6PH. Tel./Fax: 01686 668373

Residential Development at Post Office Lane, Carno for Hutte Haus Ltd