





NORTH WEST (facing road)



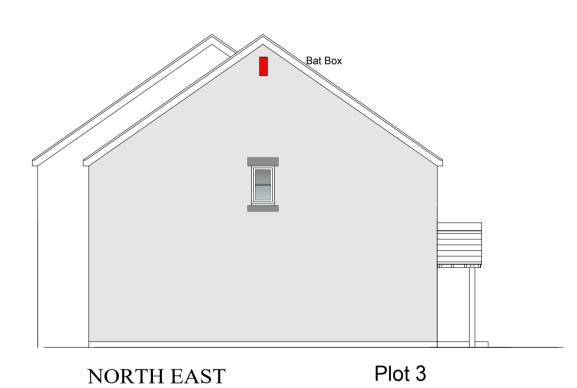



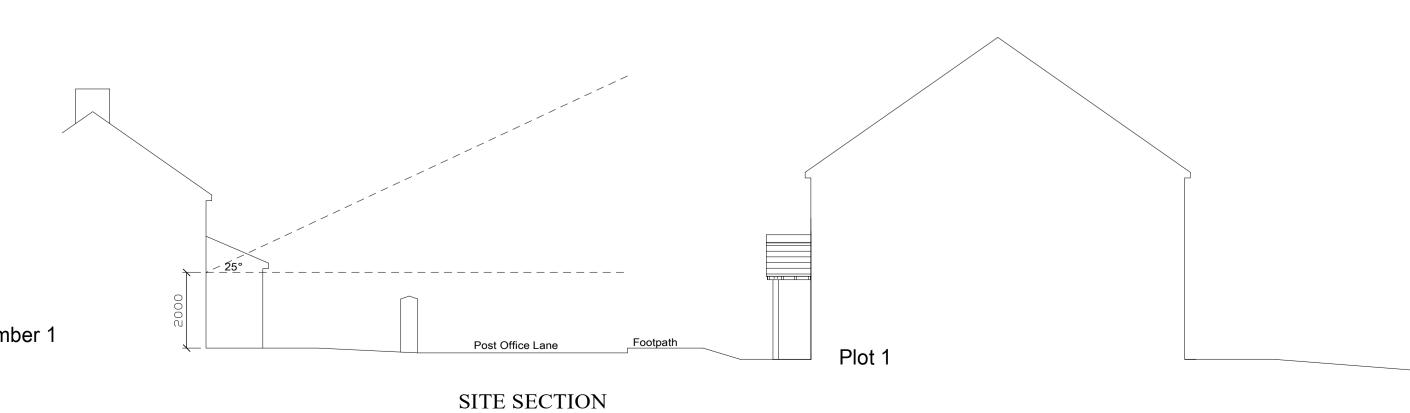


Number 1






Plot 4

SOUTH WEST

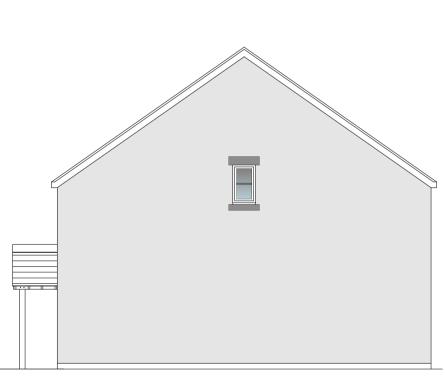



Plot 2

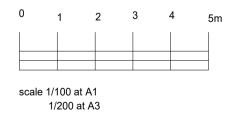

WILDLIFE 2No. Schwegler Bat Boxes 2 No. Bird Boxes

PHILIP HUMPHREYS ARCHITECTS Tan-y-Castell, Broad Street, MONTGOMERY, SY15 6PH. Tel./Fax: 01686 668373

Residential Development at Post Office Lane, Carno for Hutte Haus Ltd