



Do not scale off this drawing - All dimensions and setting out to be verified on site. If in doubt contact the originator for clarification.

NOTES:

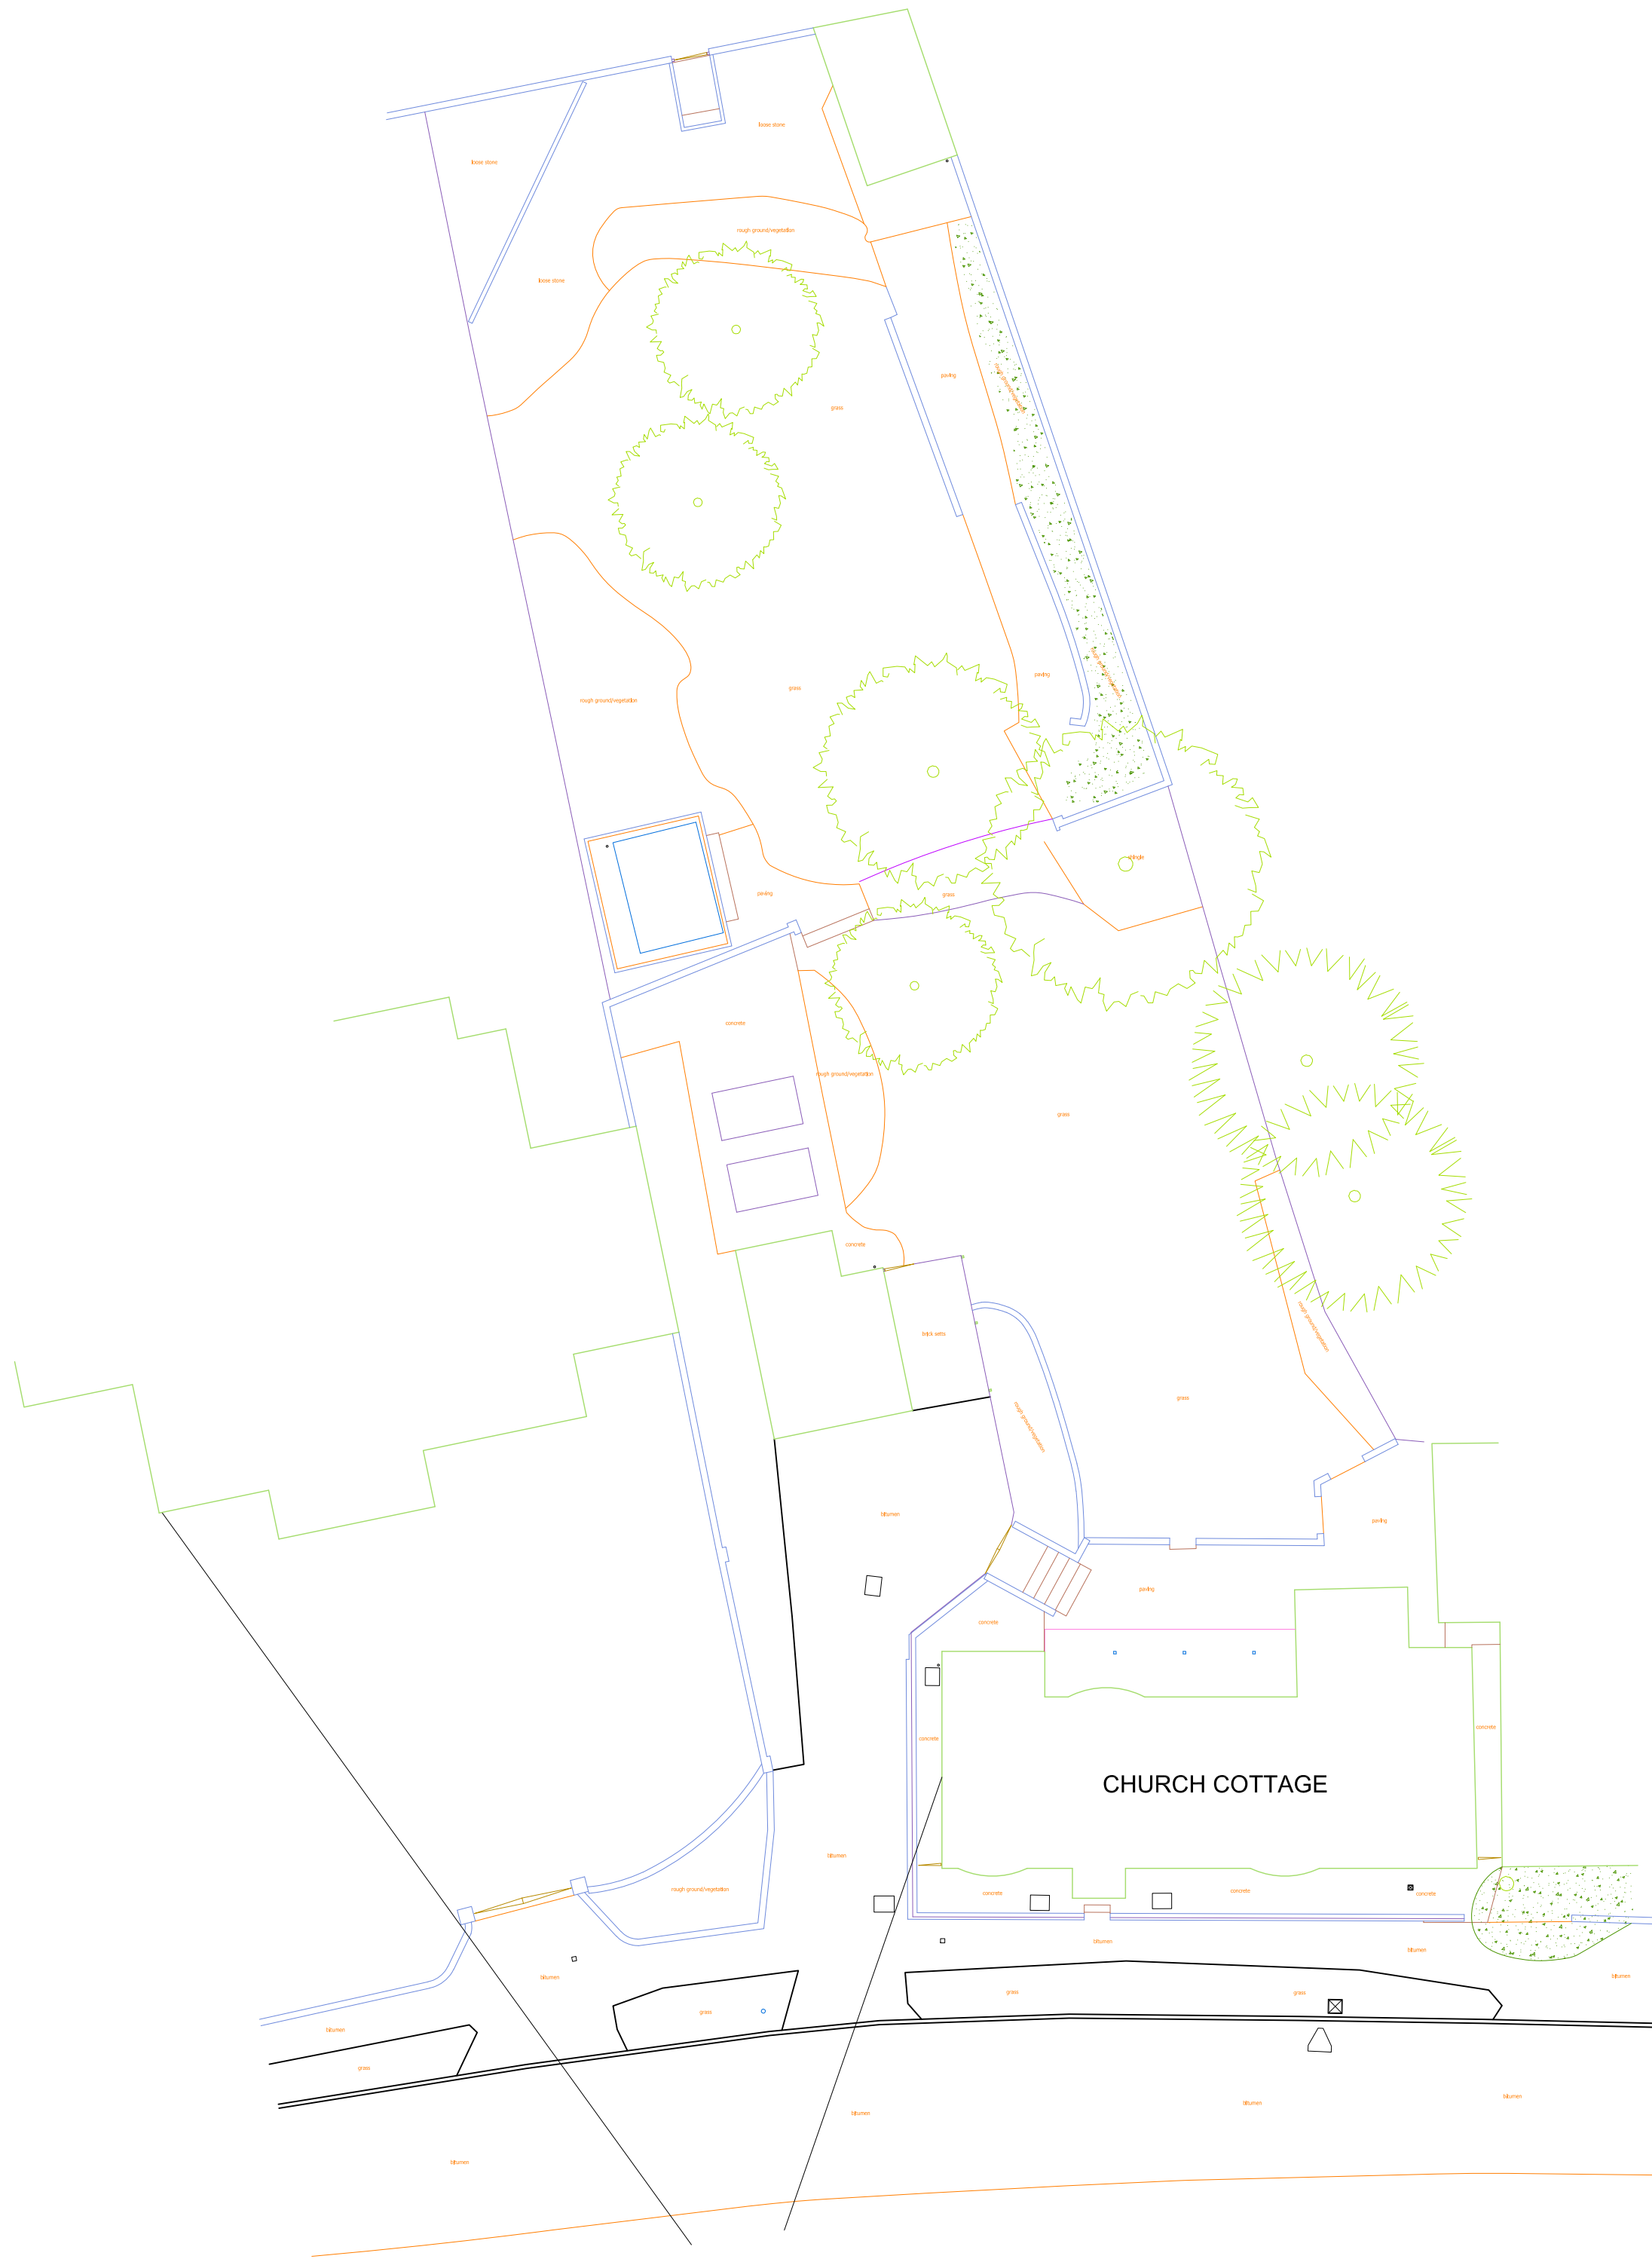

EXISTING SITE BLOCK PLAN
SCALE 1/200

THERE ARE NO TREES BEING AFFECTED BY THE PROPOSAL AND THE PLANS SHOWS AN INDICATION OF THE TREES ON SITE.

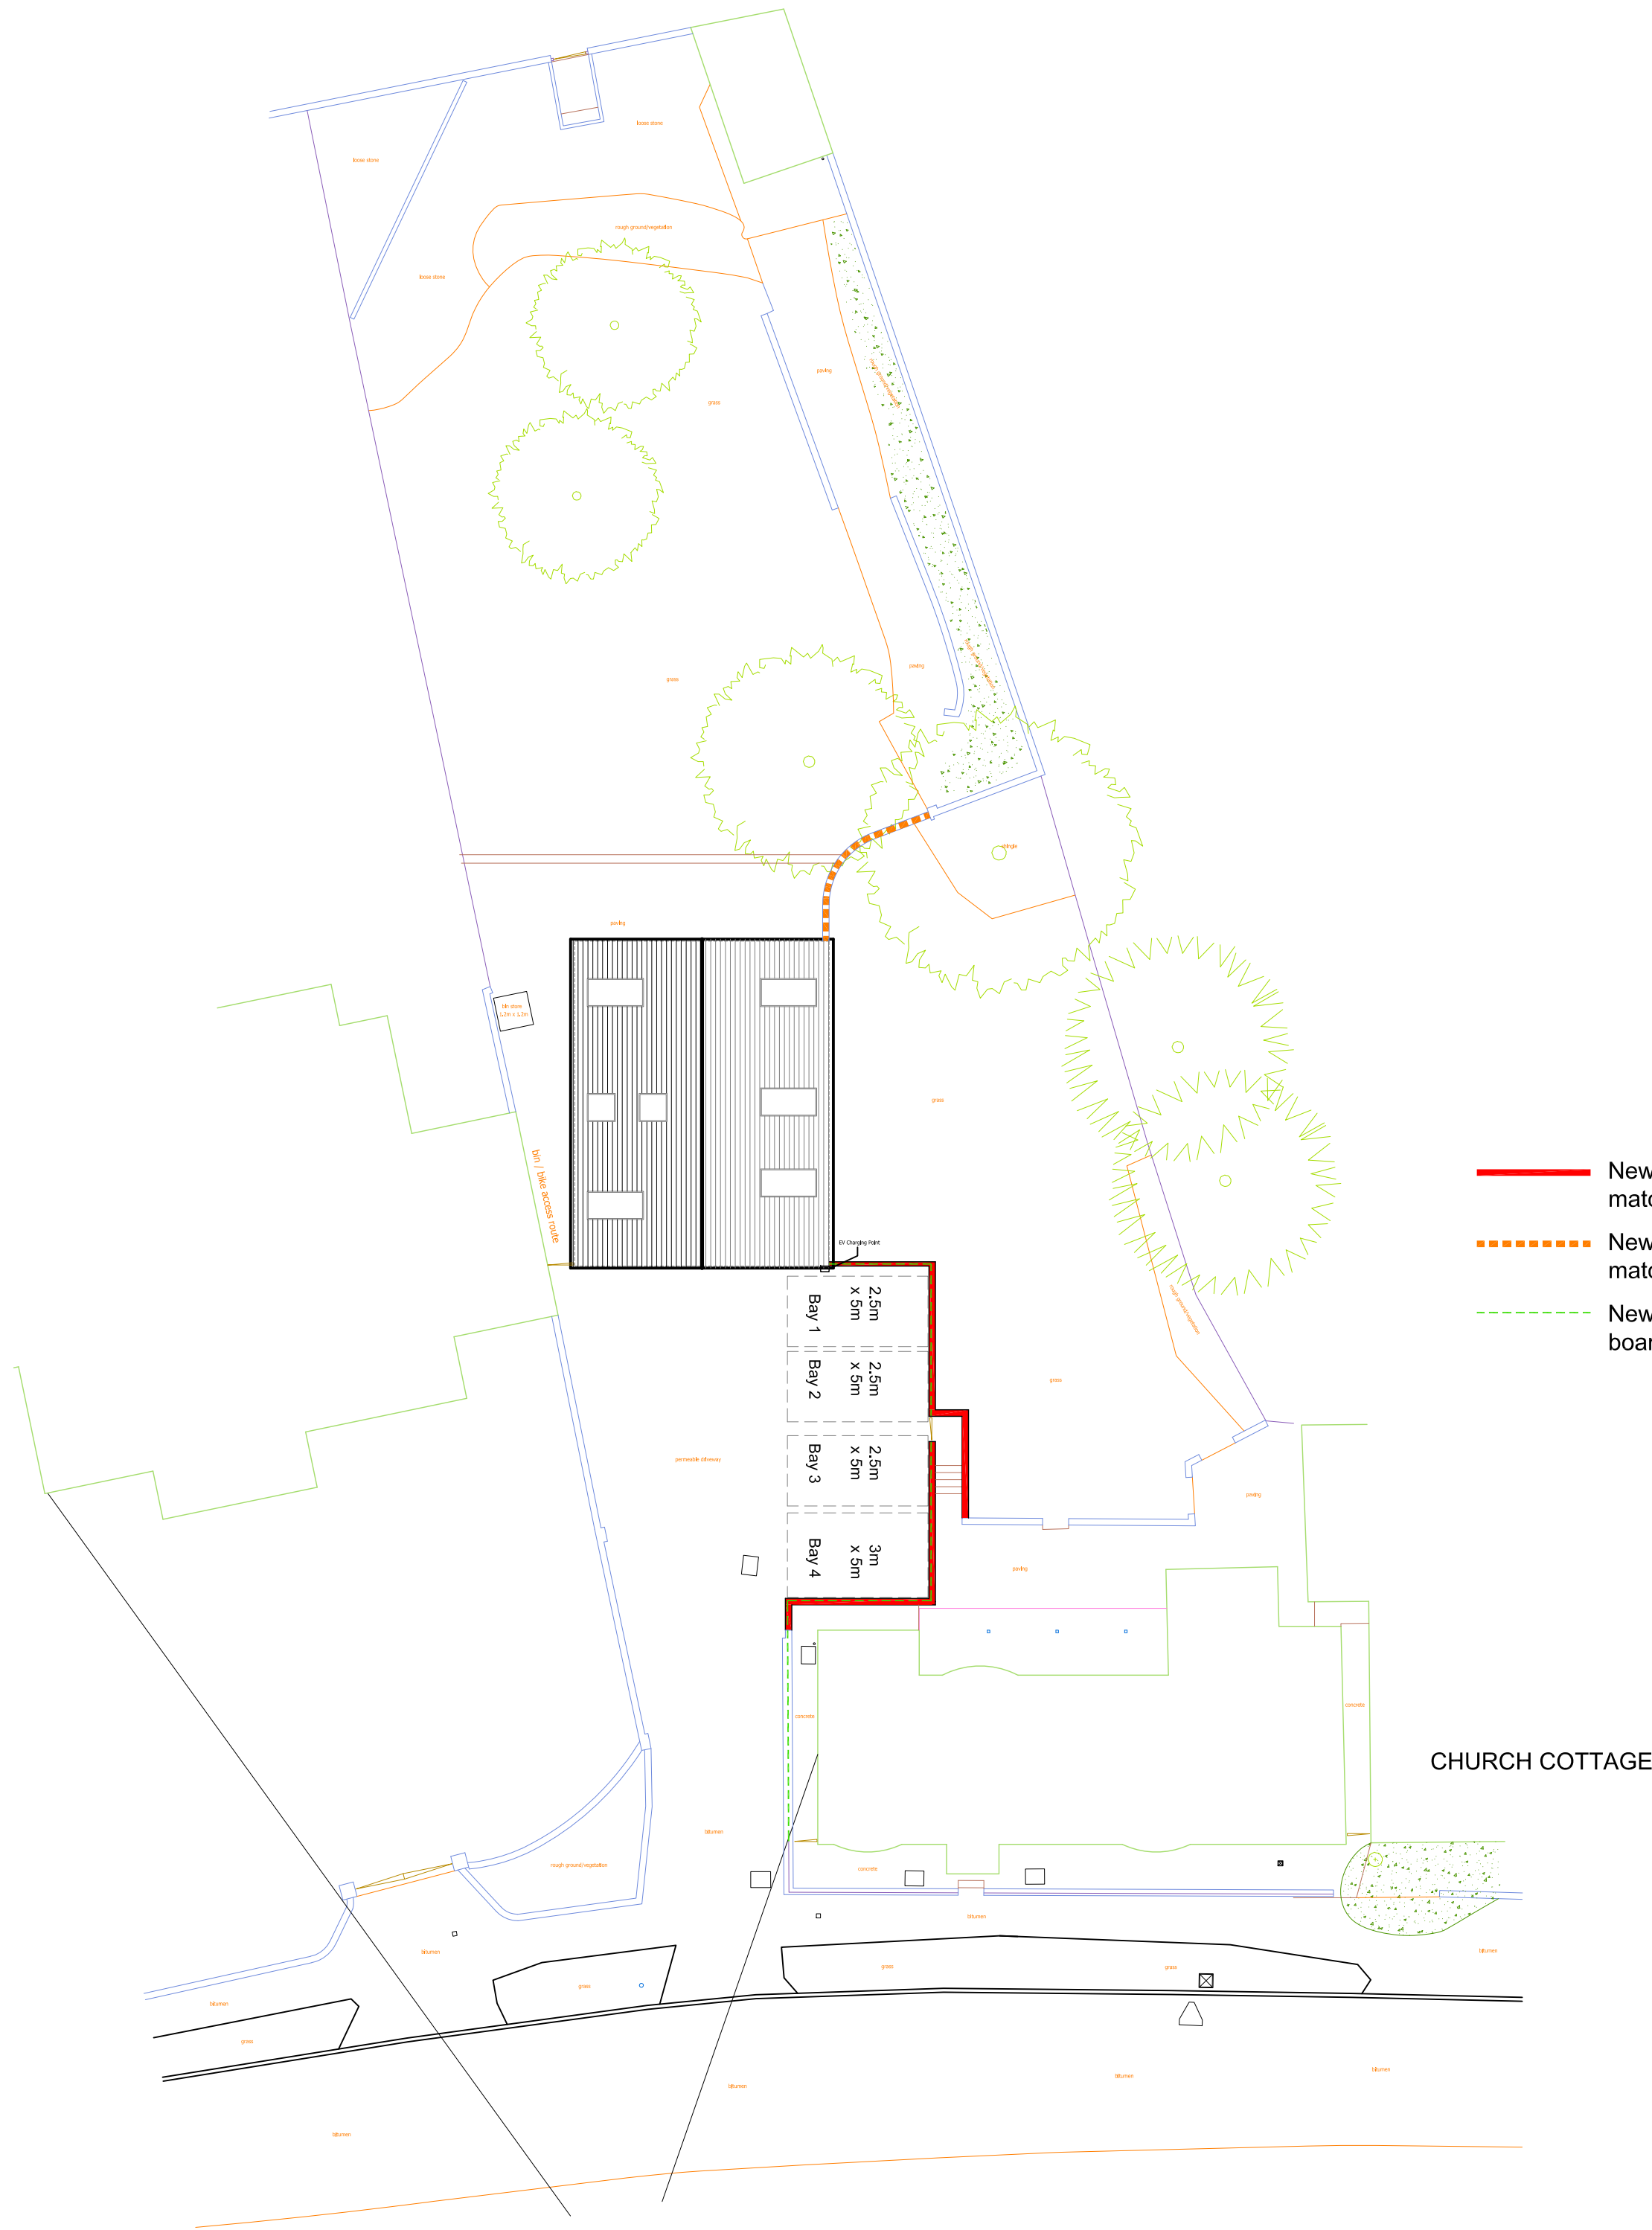

PROPOSED SITE BLOCK PLAN
SCALE 1/200

THERE ARE NO TREES BEING AFFECTED BY THE PROPOSAL AND THE PLANS SHOWS AN INDICATION OF THE TREES ON SITE.

PL 1 04/21 Planning Issue

Rev	Date	Description	By	Chkd
Drawing status:				
Preliminary	<input type="radio"/>	For Approval	<input type="radio"/>	
For Tender	<input type="radio"/>	For Construction	<input type="radio"/>	
For Comment	<input checked="" type="radio"/>	For Record	<input type="radio"/>	
SE7EN ARCHITECTURE + DESIGN info@se7en-ad.co.uk				
Site Location				
Land Adjacent to Chuch Cottage, School Hill, Offchurch				
Project Title:				
New Build 3 Bed House				
Drawing Title:				
Site Block Plans				
Project No:		Dwg No:		Revision:
1.68		04		PL1
Drawn:	Scale:	Date:		
SM	1:50 @ A1	April 21		