



EXISTING ROOF PLAN

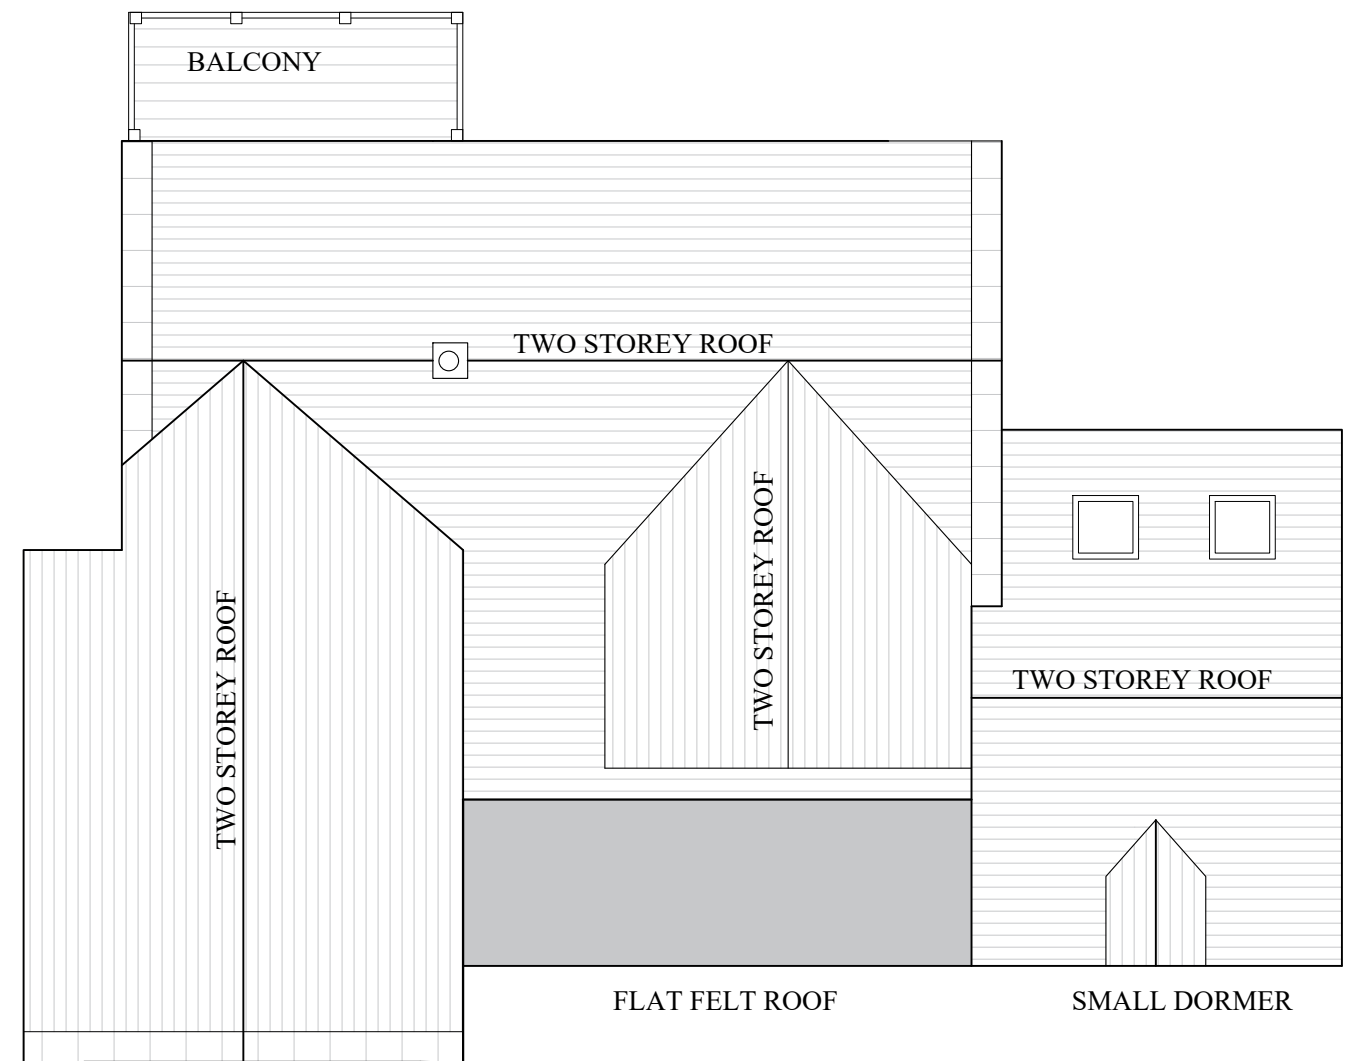

PROPOSED ROOF PLAN

TO BE READ IN CONJUNCTION WITH DRAWINGS 668.1 TO 6
 DIMENSIONS ON THIS DRAWING ARE COMPUTER GENERATED TO AID
 DRAWING. ALL DIMENSIONS ARE TO BE CHECKED ON SITE BY
 CONTRACTOR.

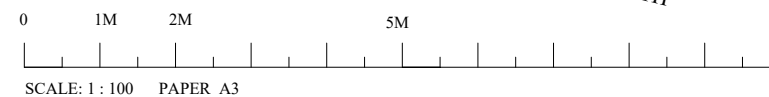

Rev.	Date.	Details
B	14.5.21	Fire escape window added
A	22.3.21	Amended to sketches provided.

COLTECH 2

Carr Hill Cottage, Acomb, NE46 4RS

PROPOSED EAST AND WEST SIDE DOUBLE
 EXTENSIONS and GARAGE CONVERSION

EXISTING AND PROPOSED ROOF PLANS

DATE	4.4.20	SCALE	1:100
------	--------	-------	-------

DRG. NO. 668.4B.

This design drawing must not be published, copied, reproduced or
 exploited in any way without the express permission of Coltech .