


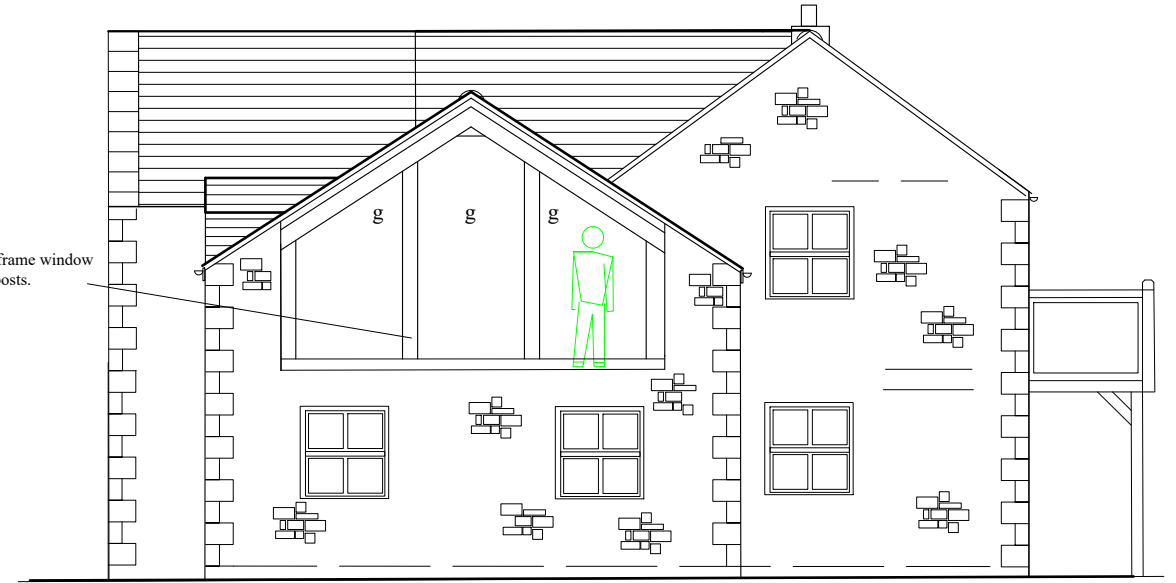

**REAR NORTH ELEVATION**



**GABLE WEST ELEVATION**

Oak frame balcony, glazed balustrade.



Cream aluminium frame bi-folding doors

Cream aluminium frame bi-folding doors

**FRONT. SOUTH ELEVATION**

**PROPOSED MATERIALS TO MATCH EXISTING MATERIALS:**

EXTERNAL WALLS: RANDOM SANDSTONE.

WINDOWS: CREAM uPVC DOUBLE GLAZED SASH WINDOWS. WEST GABLE LARGE WINDOW - OAK FRAME DOUBLE GLAZED AS NOTED. VELUX WINDOWS; EXTERNAL GREY FINISH.

DOORS: CREAM uPVC UNITS.

ROOF: TRADITIONAL SLATE ROOF WITH STONE WATER TABLES AND FELTED FLAT ROOF AREAS.

GUTTERS: BLACK uPVC 1/2 ROUND GUTTERS AND ROUND DOWN PIPES.

FACIA AND BARGE BOARDS: WHITE uPVC

REAR DORMER: SIDE WALLS, AS EXISTING - WIDE TIMBER HORIZONTAL CLAD.




Oak frame balcony, glazed balustrade.

**GABLE EAST ELEVATION**

TO BE READ IN CONJUNCTION WITH DRAWINGS 668.1 TO 6

DIMENSIONS ON THIS DRAWING ARE COMPUTER GENERATED TO AID DRAWING. ALL DIMENSIONS ARE TO BE CHECKED ON SITE BY CONTRACTOR.

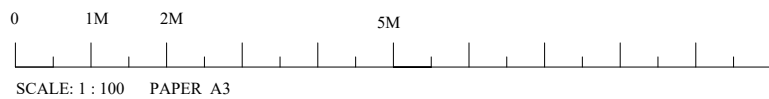

Rev	Date	Details
F	23.6.21	Balcony and dormer shown on elevations
E	14.5.21	Modified to owners requests, Fire escape window added, title changed
D	31.3.21	Modified to owners requests
C	29.3.21	Modified to sketched provided by client.

COLTECH 2			
Carr Hill Cottage, Acomb, NE46 4RS			
PROPOSED EAST AND WEST SIDE DOUBLE EXTENSIONS and GARAGE CONVERSION.			
PROPOSED ELEVATIONS			
DATE	4.3.21	SCALE	1:100
DRG. NO. 668.3F			
This design drawing must not be published, copied, reproduced or exploited in any way without the express permission of Coltech.			