

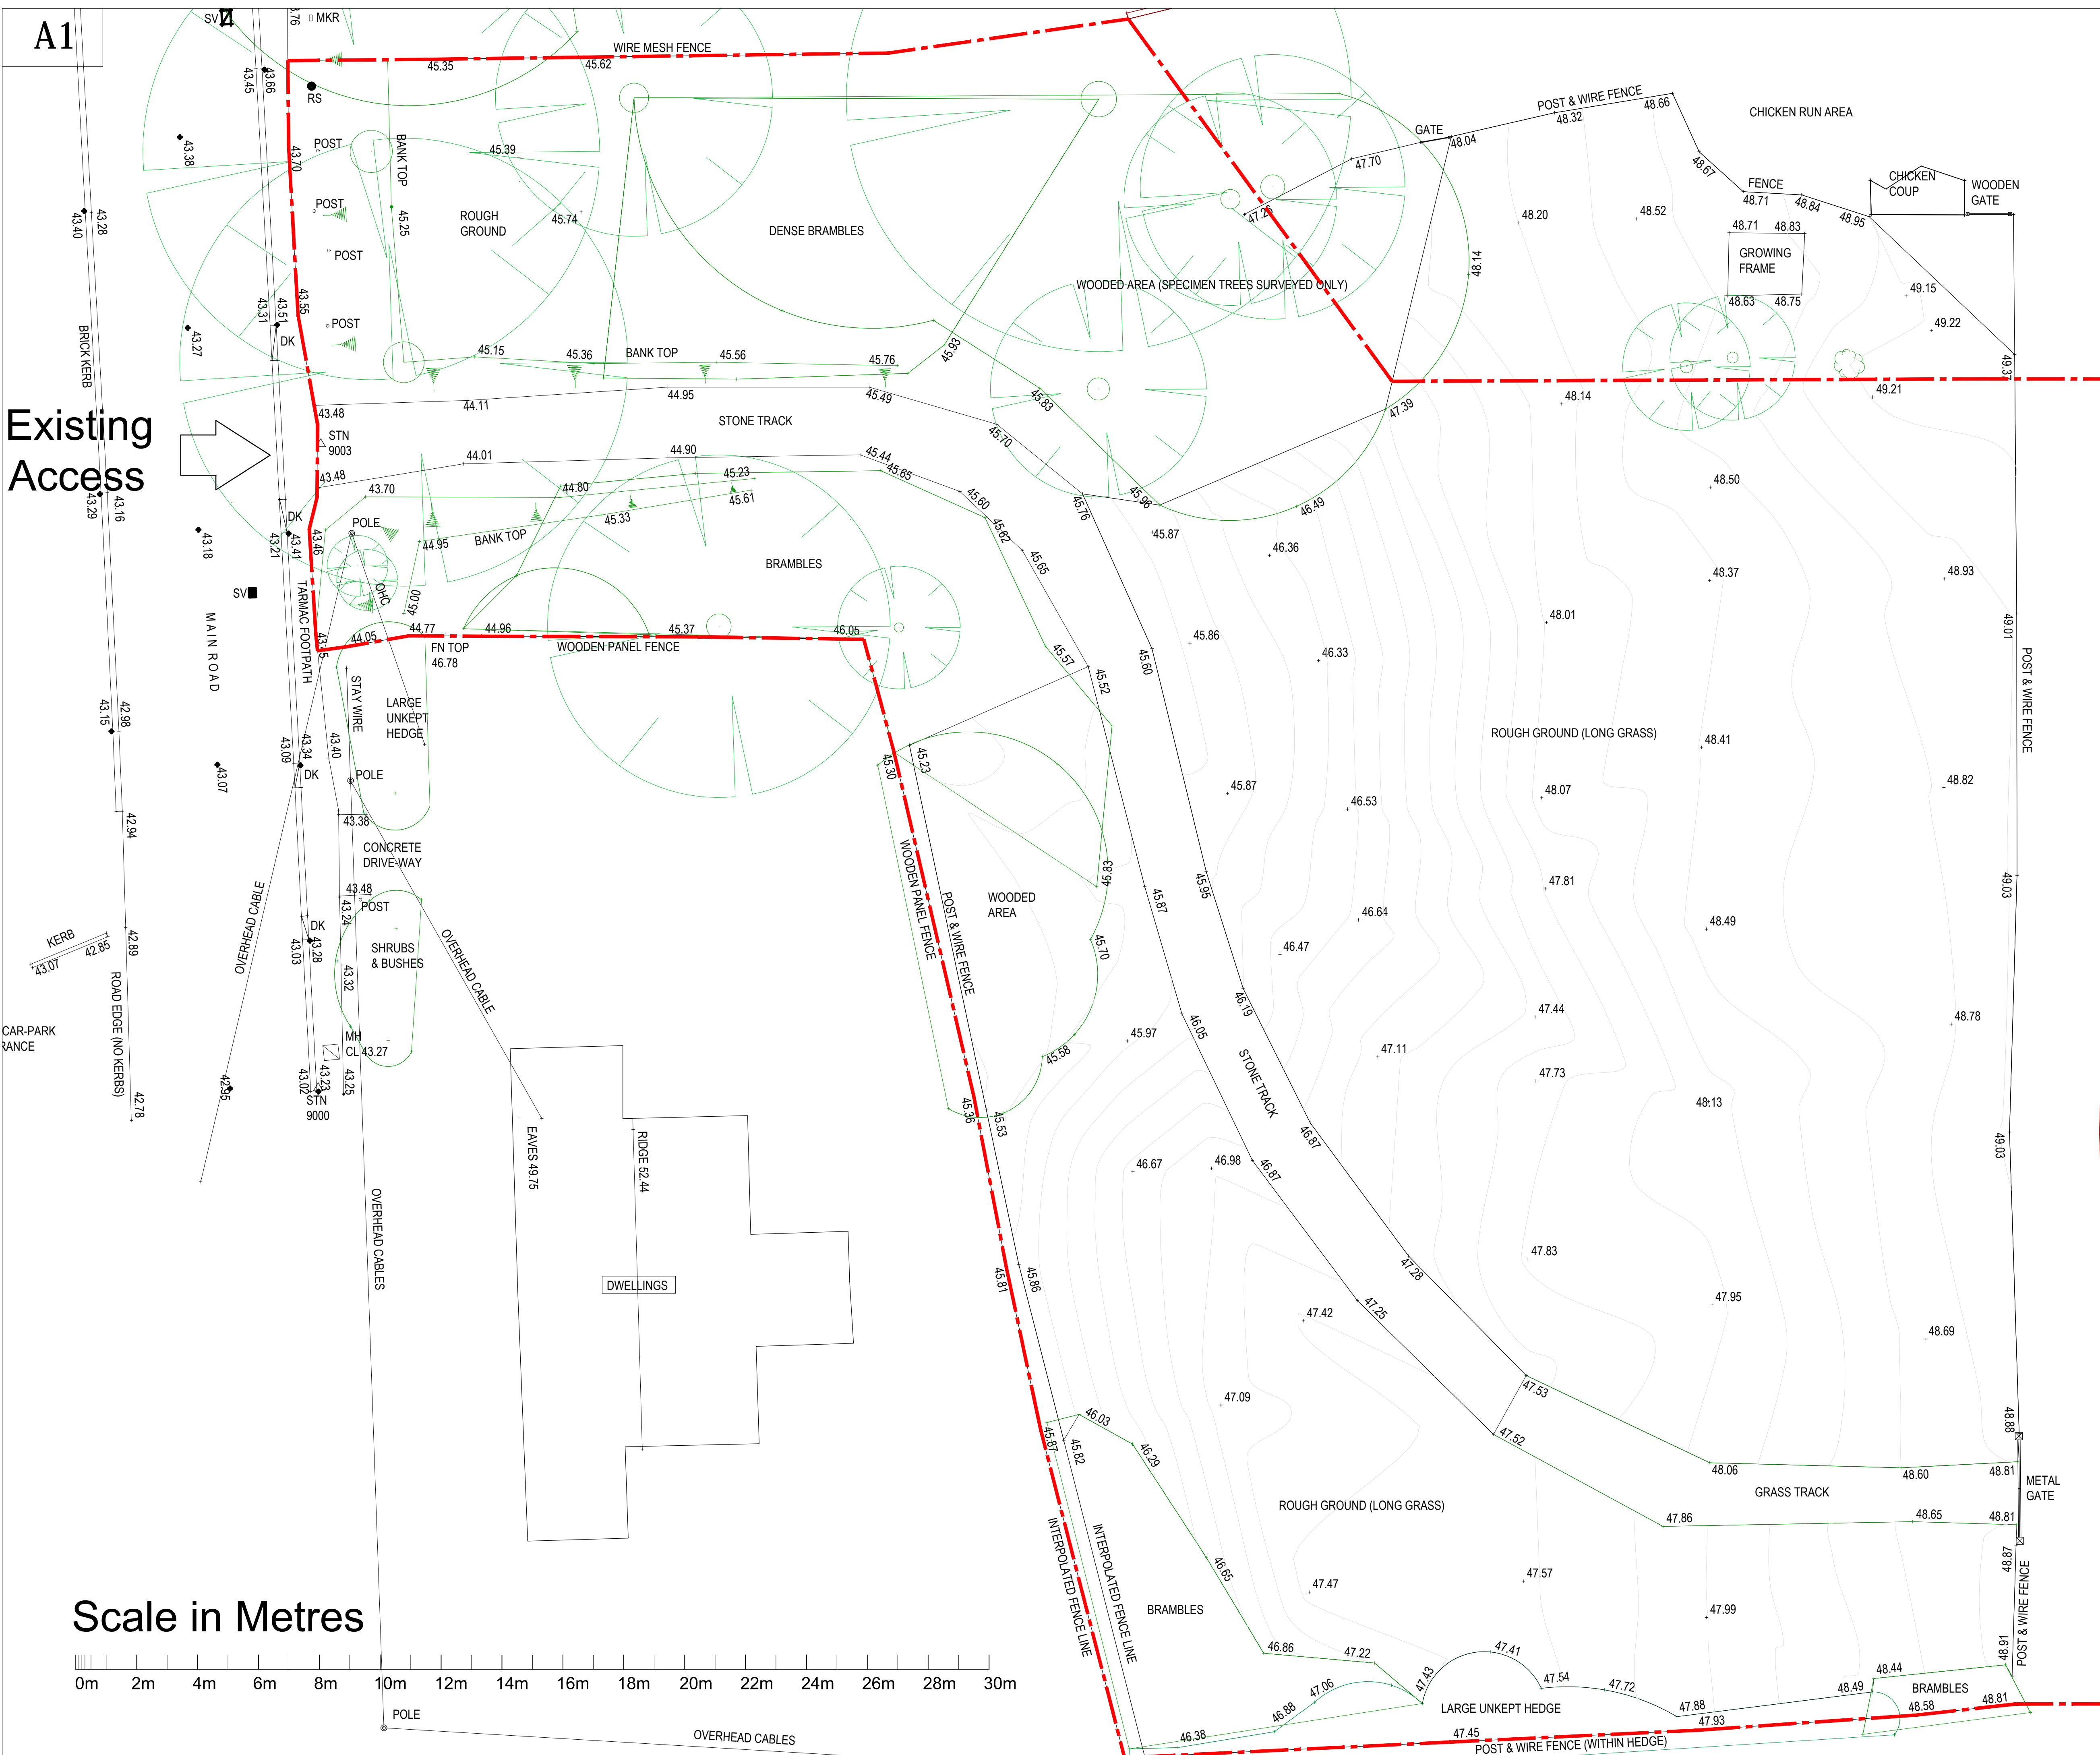


A1

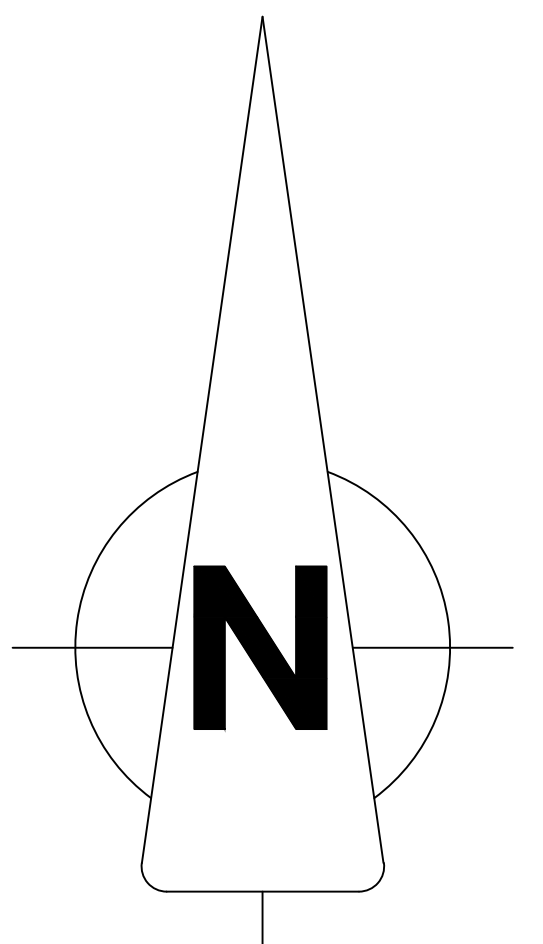

Existing Access

Scale in Metres

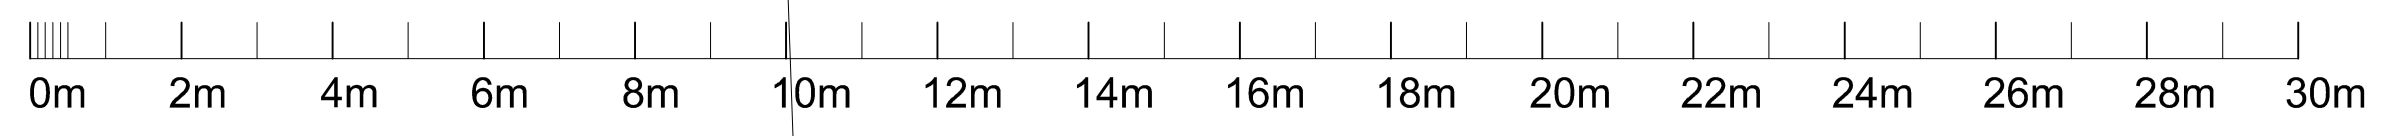

Rev	Date	Description
-----	------	-------------

Revisions  
 CLIENT:  
 ADDRESS:

**misura**  
 ARCHITECTURALDESIGN

Acorn House. Lindum Business Park  
 Station Road, North Hykeham  
 Lincoln LN6 3QX  
 t: 01522 694 578  
 m: 07709 492 120  
 e: info@misuraarchitectural.com

PROJECT: Residential Development, 'Wolds View', Spilsby Road, Skendleby

JOB NO: 2020/0034

DWG TITLE: **Topographical Survey**

DWG NO: PL-TS-100 REVISION

DRAWN BY: DaM CHECKED BY:

SCALE: 1:100 @ A1 DATE: April MMXXI

DRAWING STATUS: **Full Planning**