

Total height 304 cm

Length of garage 498 cm

Side view of garage

Wall height 200 cm    Roof height 104 cm


Scale  
105m = 1  
100 = 5cm

(rear) width 298 cm

length of roof 498 cm

Top down view of roof

front

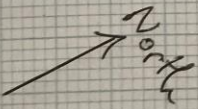

Scale  
1 cm = 1 m  
1 sq = 5 cm