


Proposed Ground Floor Plan

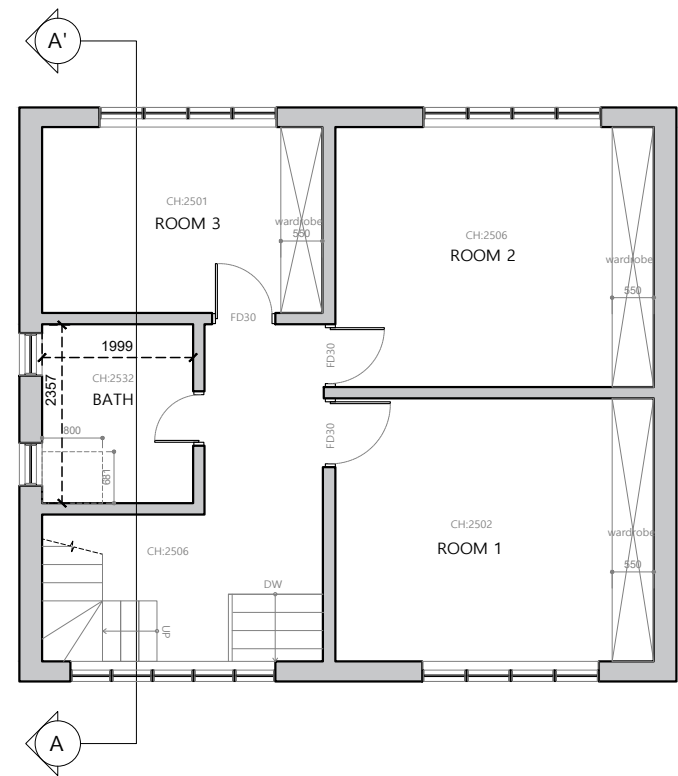

Proposed First Floor Plan

General notes:

- Do not scale dimensions from this drawing. Written dimension only to be taken. Existing dimensions to be measured on site.
- U.N.O all dimensions are in millimeters.
- Existing details shown are indicative and are to be verified on site prior to any work commencing. Any discrepancy found to be reported to the Architect and/or Engineer.

Client	Mr. Al-Jafari	Project	42 Delta Road KT4 7HW	Drawing Description	Proposed Floor Plans
Status		Local Authority	Epsom - Ewell Council	Job No.	Drawing No. 003
CAD Drawn	JM	Checked	OM	Scale	1 : 100 @A3
				Date	JUN 2021
				Revision	