


Proposed Loft Plan

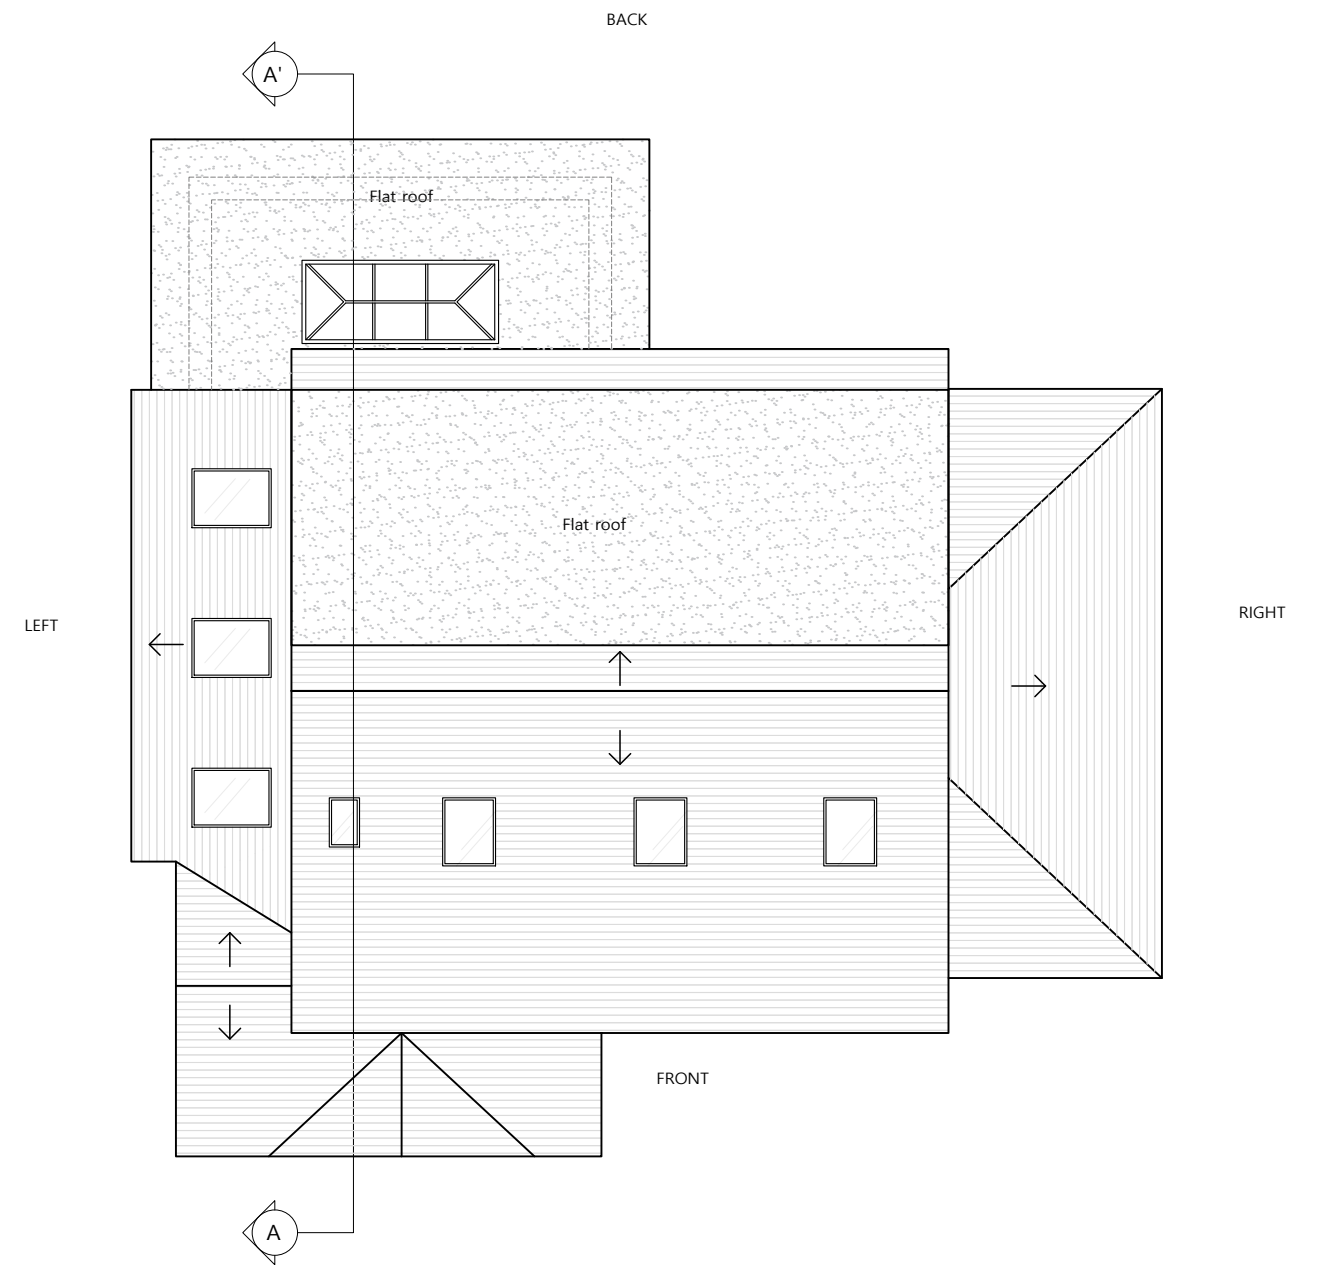

Proposed Roof Plan

General notes:

1. Do not scale dimensions from this drawing. Written dimension only to be taken. Existing dimensions to be measured on site.
2. U.N.O all dimensions are in millimeters.
3. Existing details shown are indicative and are to be verified on site prior to any work commencing. Any discrepancy found to be reported to the Architect and/or Engineer.

Client	Mr. Al-Jafari	Project	42 Delta Road KT4 7HW	Drawing Description	Proposed Loft and Roof Plans
Status		Job No.	Drawing No. 004	Revision	
Local Authority	Epsom - Ewell Council	Scale	1 : 100 @A3	Date	JUN 2021
CAD Drawn	JM	Checked	OM		