



/// DENOTES FULL HEIGHT STUD WALL OR BOXING.

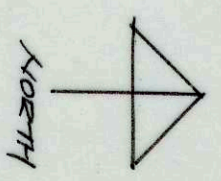

USE - BATHROOM SHOWROOM.

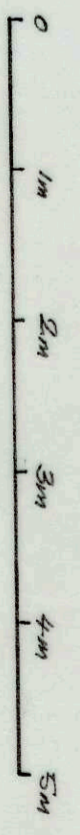

SCALE BAR 1:50 SCALE

CLIENT TESSICA BUTLER	
ADDRESS 65-67 ST JOHNS ROAD, TUNBRIDGE WELLS	
DRAWING EXISTING FLOOR PLANS	
REASON CHANGE OF SHOP USE (FROM BATHROOM SHOWROOM TO BEAUTY SALON)	
SCALE 1:50	DATE JUNE 21
DESIGN PD/001/02	