
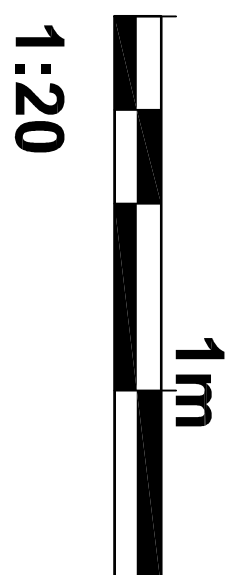
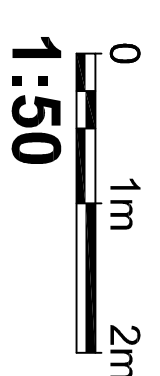


ELEVATION @1:20

PLAN @1:20

ELEVATION @1:50

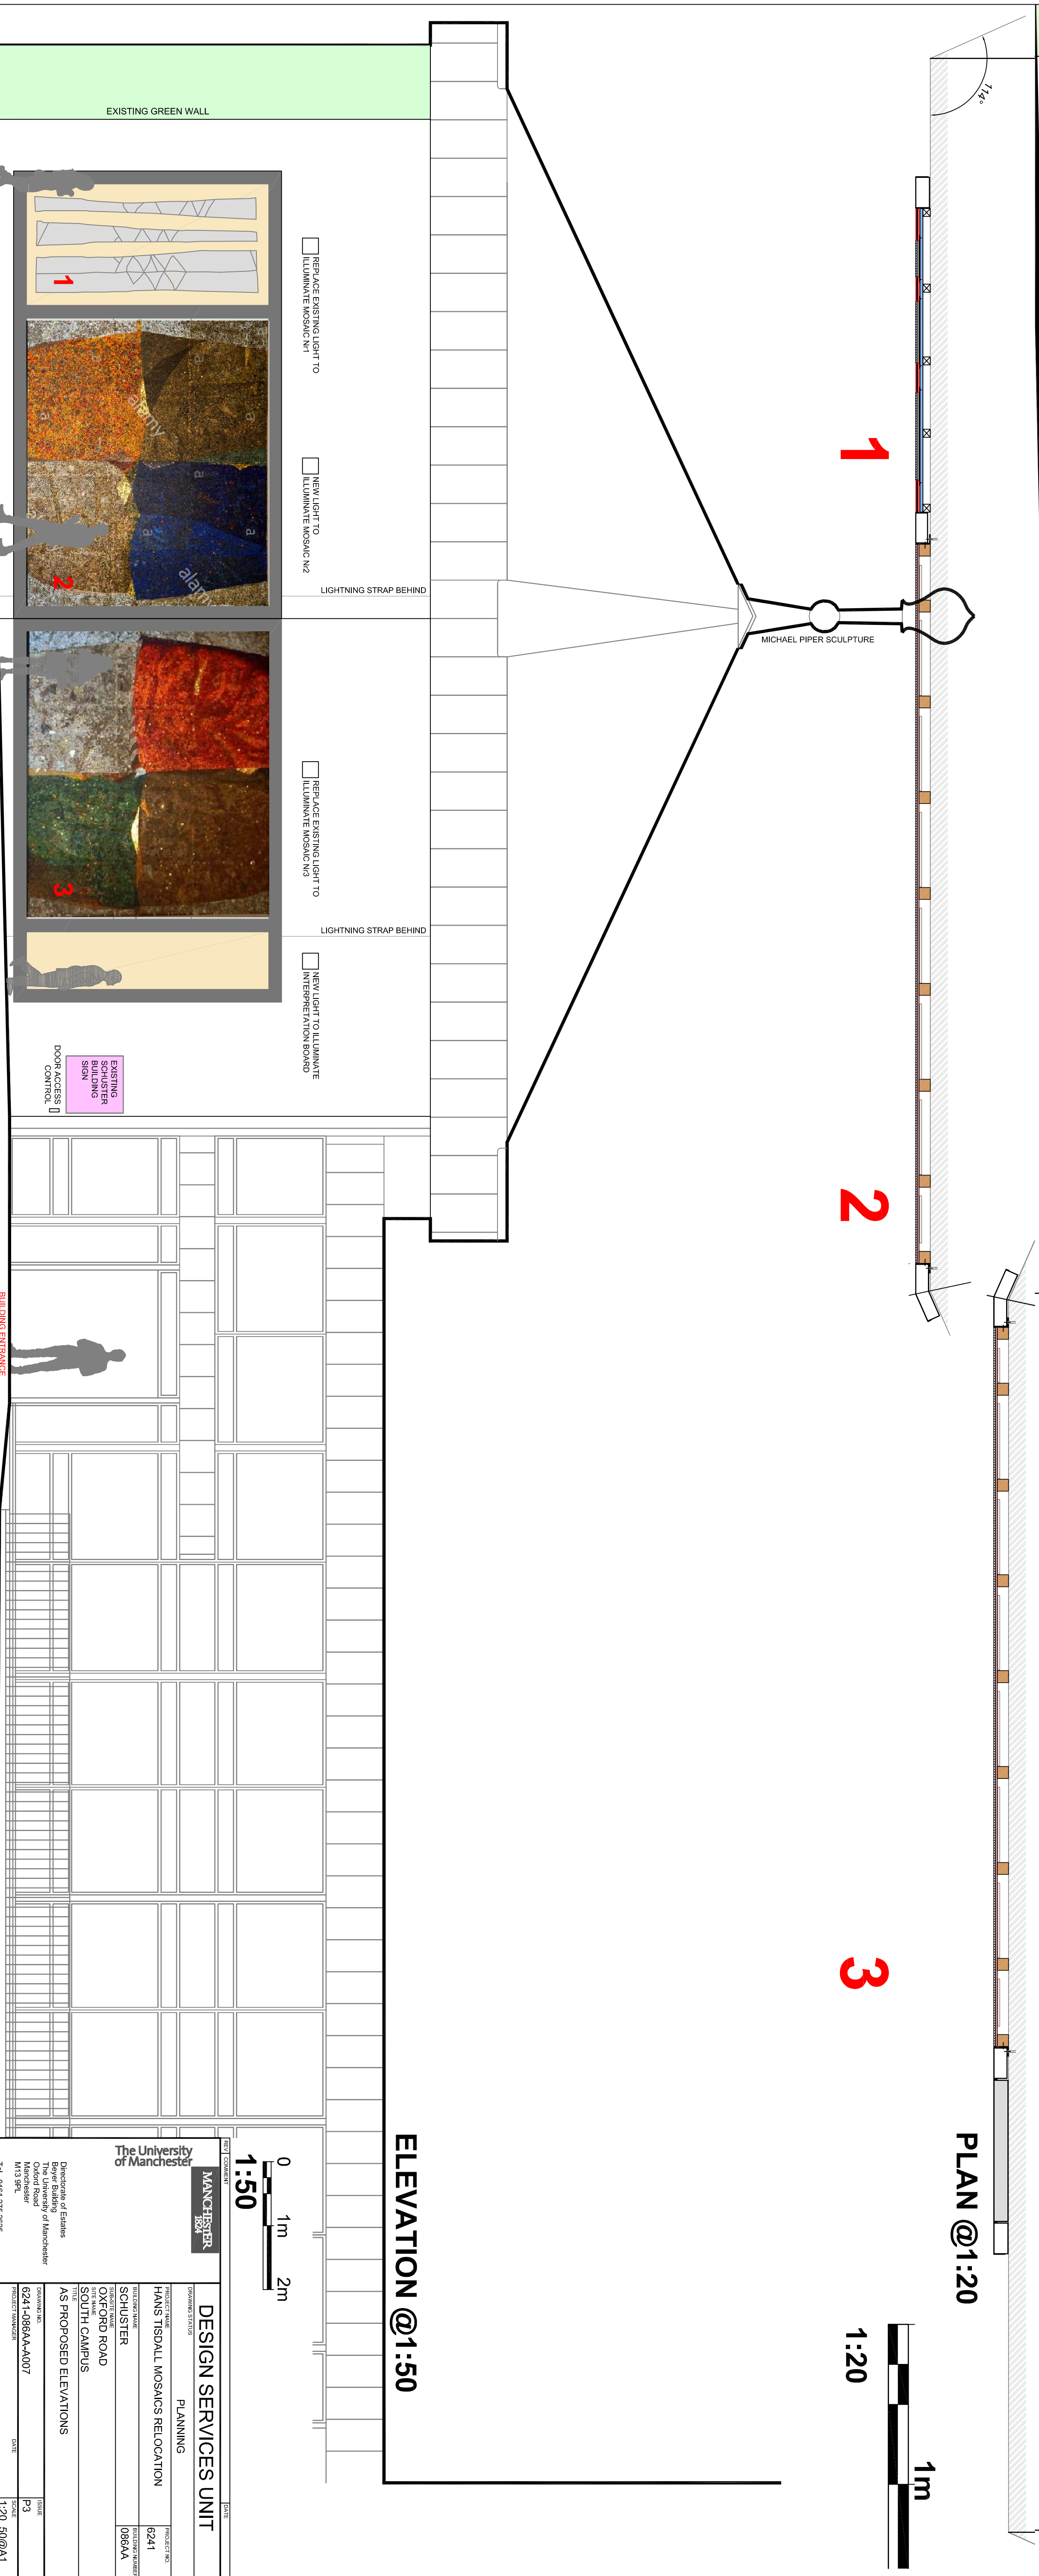

**The University of Manchester**

**MANCHESTER 1924**

**DESIGN SERVICES UNIT**

PLANNING

HANS TISSAULT MOSAICS RELOCATION

SCHUSTER

OXFORD ROAD

SOUTH CAMPUS

AS PROPOSED ELEVATIONS

6241

0889A

6241-0889A-007

P3

1:20 50@A1