




NOTE: HANDRAILS INDICATED ARE ONLY INDICATIVE

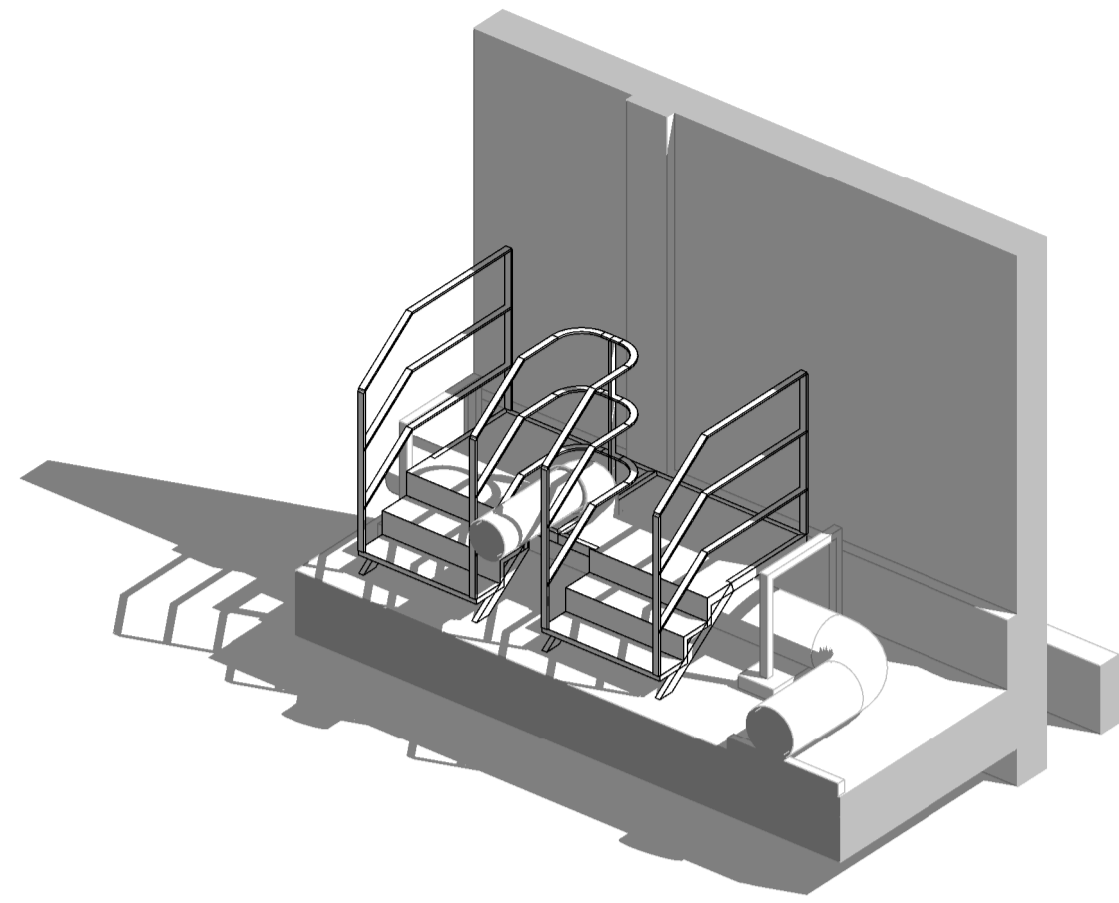


2 (3D) Stair 2_Phase 14

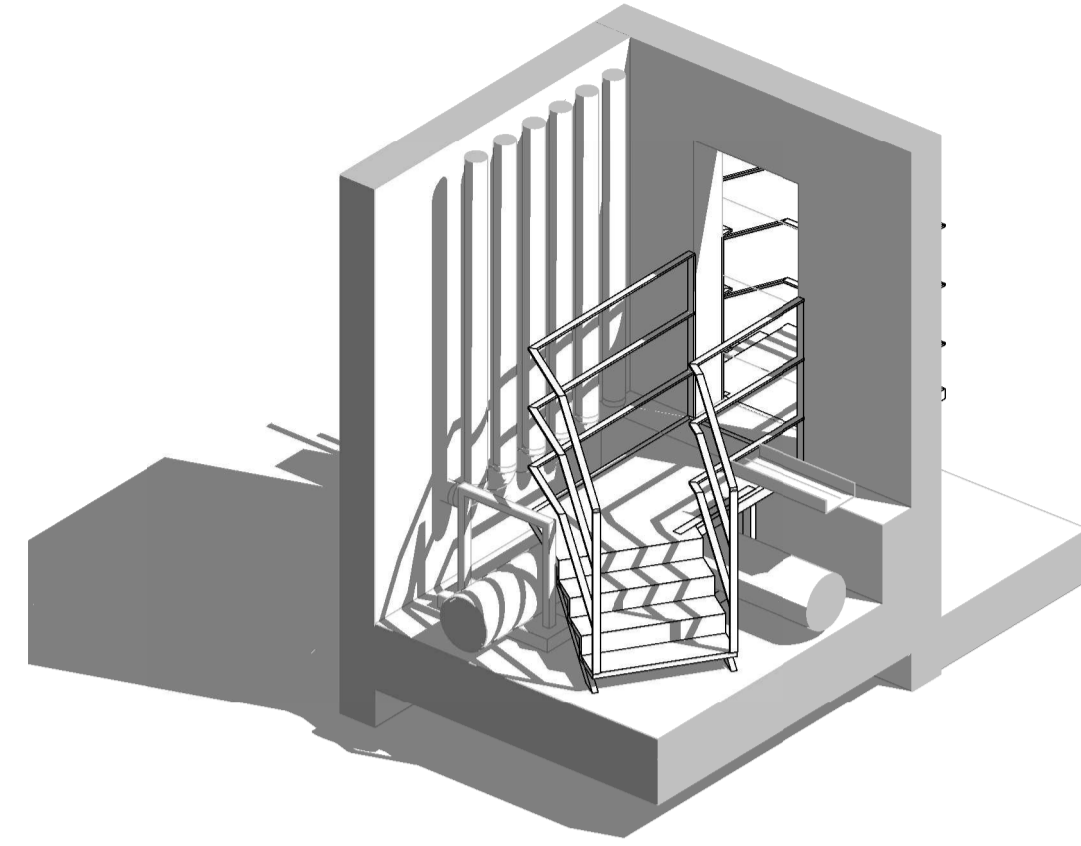


3 (3D) Stair 3_Phase 14

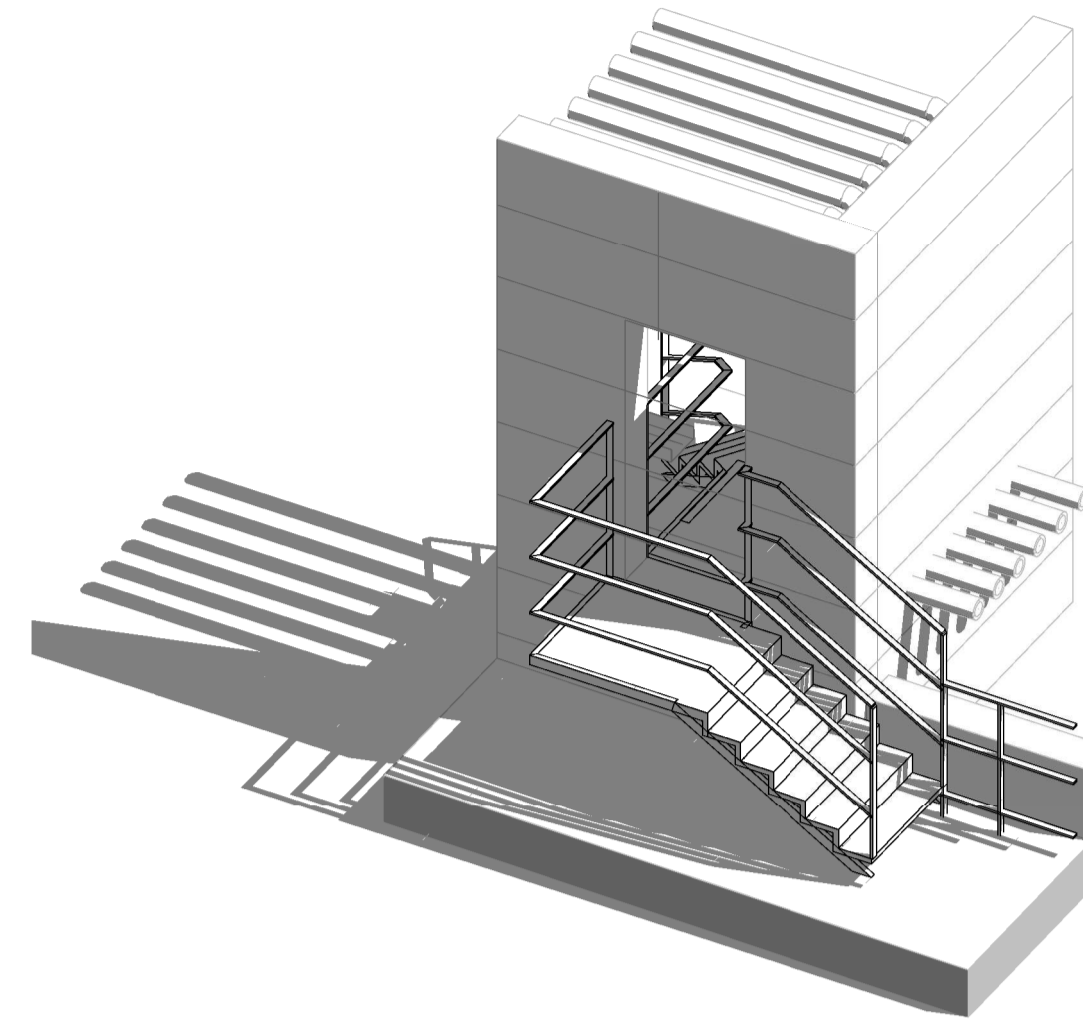

4 (3D) Stair 4_Phase 14

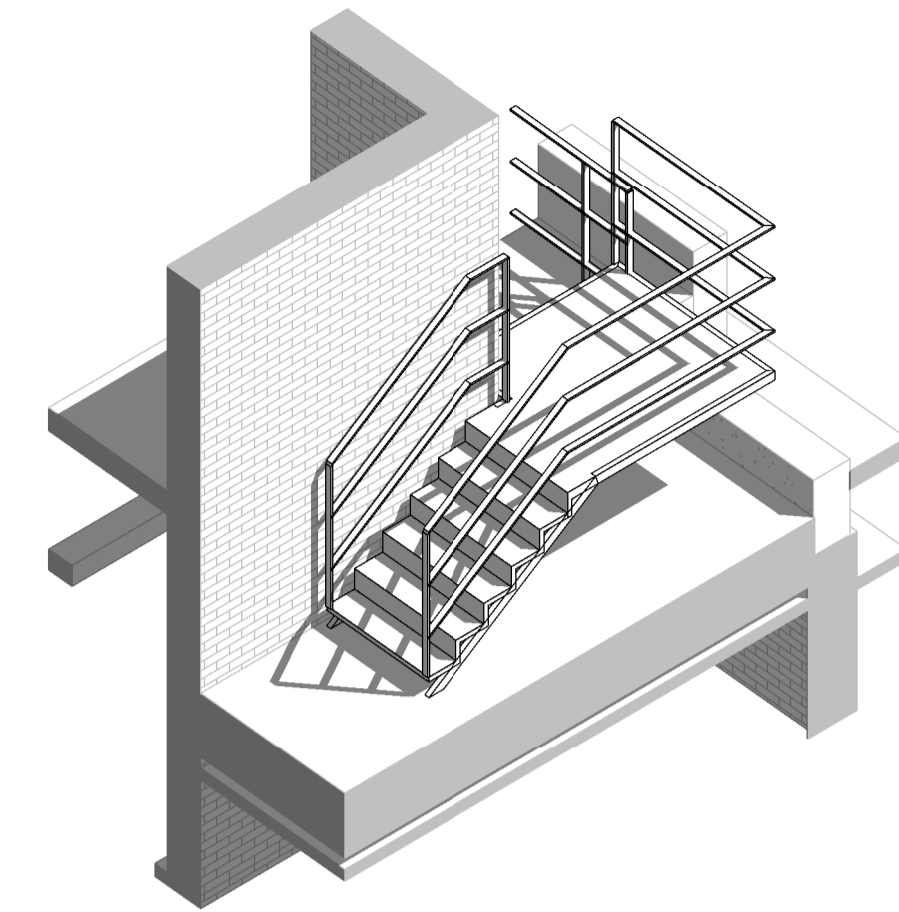

5 (3D) Stair 5_Phase 14 Roof

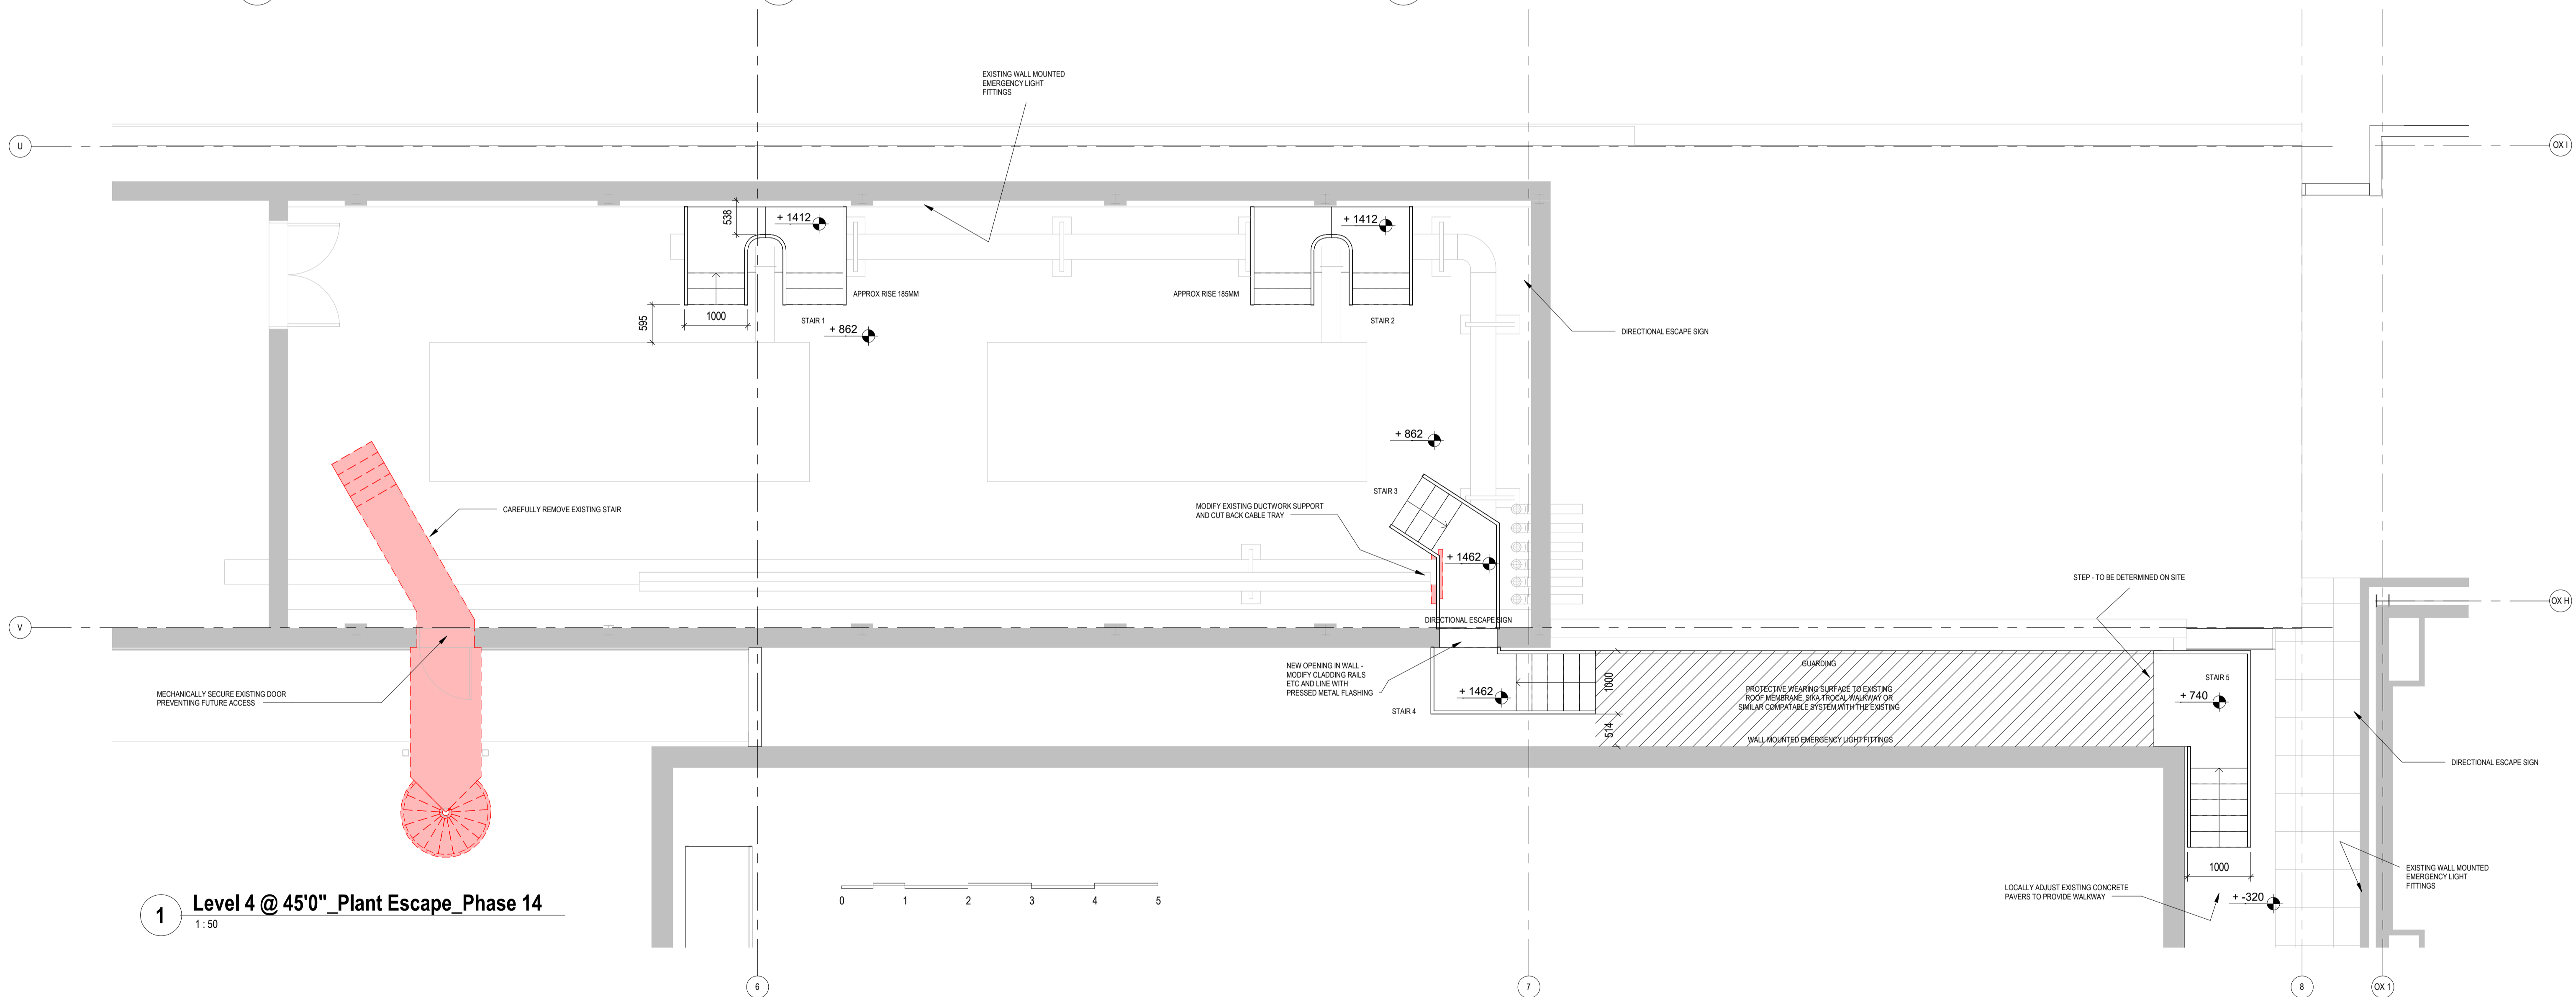

1 Level 4 @ 45'0" Plant Escape_Phase 14
1:50

IAN PALMER ARCHITECTS SHALL HAVE NO RESPONSIBILITY FOR ANY USE MADE OF THIS DOCUMENT OTHER THAN FOR THAT WHICH IT WAS PREPARED AND ISSUED.
ALL DIMENSIONS SHOULD BE CHECKED ON SITE.
DO NOT SCALE FROM THIS DRAWING
ANY DRAWING ERRORS OR DIVERGENCES SHOULD BE BROUGHT TO THE ATTENTION OF IAN PALMER ARCHITECTS AT THE ADDRESS SHOWN BELOW.
BEFORE WORK COMMENCES ALL DRAWINGS SHALL BE READ IN CONJUNCTION WITH ALL RELEVANT INFORMATION INCLUDING:
- THE COM DESIGN ISSUES REGISTER
- THE RISK SERIES OF DRAWINGS
- THE PROJECT COM RISK REGISTER

REVISION/DESCRIPTION	DRAWN	CHECKED	DATE	

P01 First issue ICP ICP 17.05.18

IAN PALMER ARCHITECTS
Haweswater
Moss Lane
Silverdale
Camforth
Lancashire
LA5 0SS
Info@ianpalmerarchitects.com
www.ianpalmerarchitects.com

PROJECT TITLE Royal Northern College of Music	
P000001	
DRAWING TITLE Escape Stair Level 4 Roof Top Escape_Phase 14	SCALE @ A1 1:50 DATE FIRST ISSUED 10.05.18
DRAWING NO. PR1-IPA- Z1-08-GA-A-200016	REVISION P01