



**SCALE  
1:100**


All units in mm

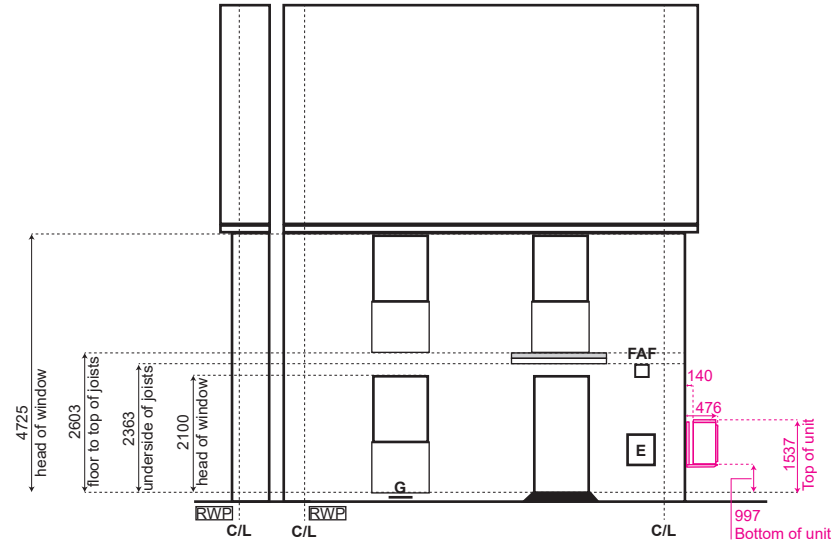

**Front Elevation**

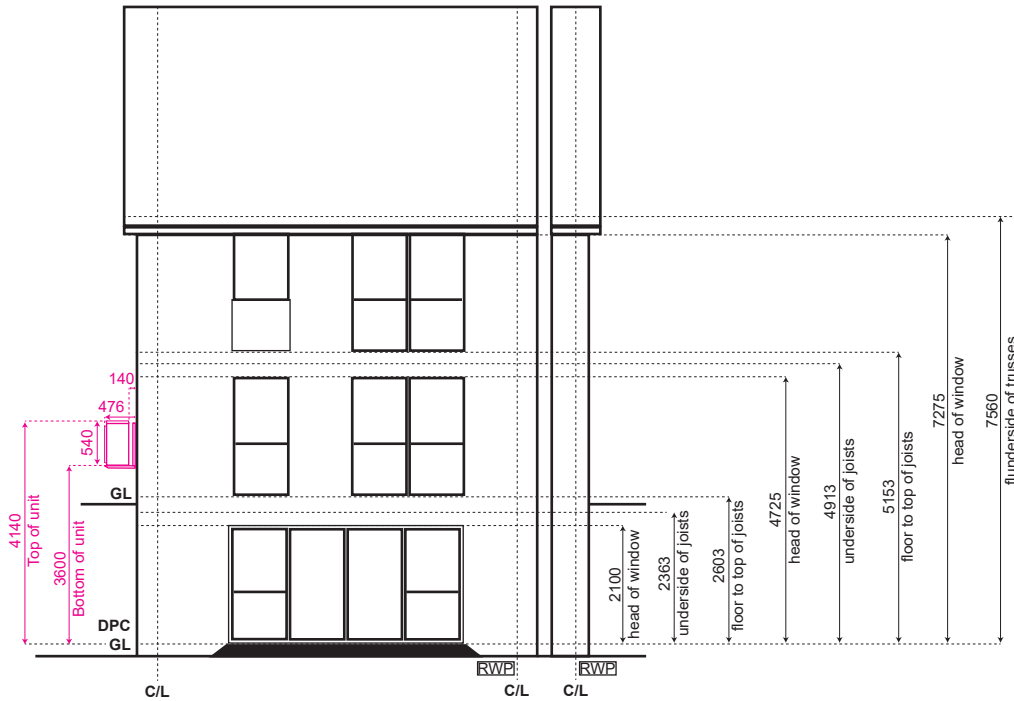

**Rear Elevation**

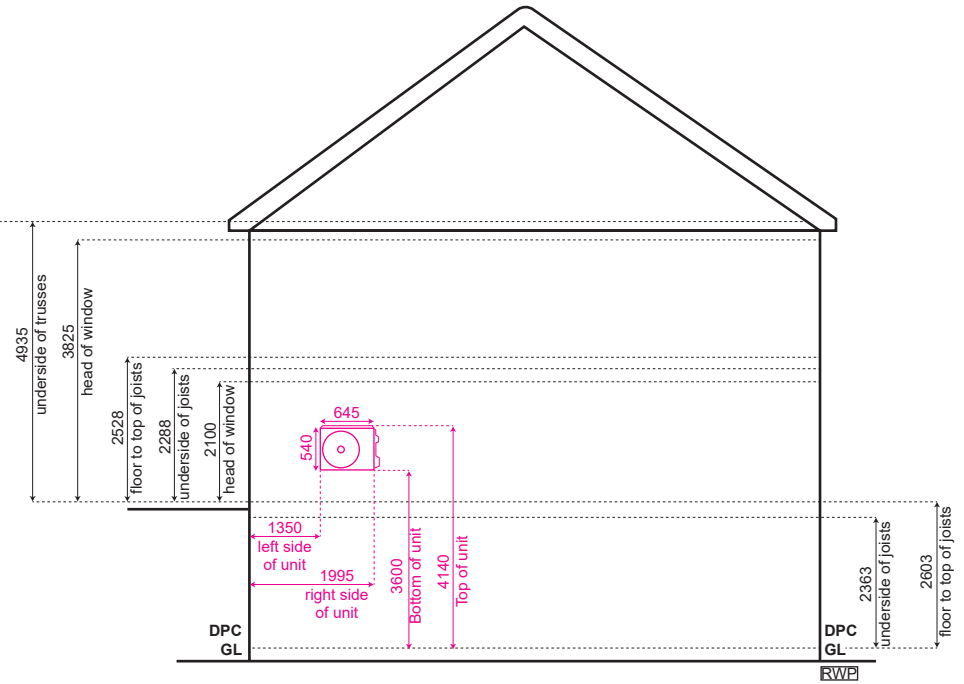

**Side Elevation**