


GROUND FLOOR

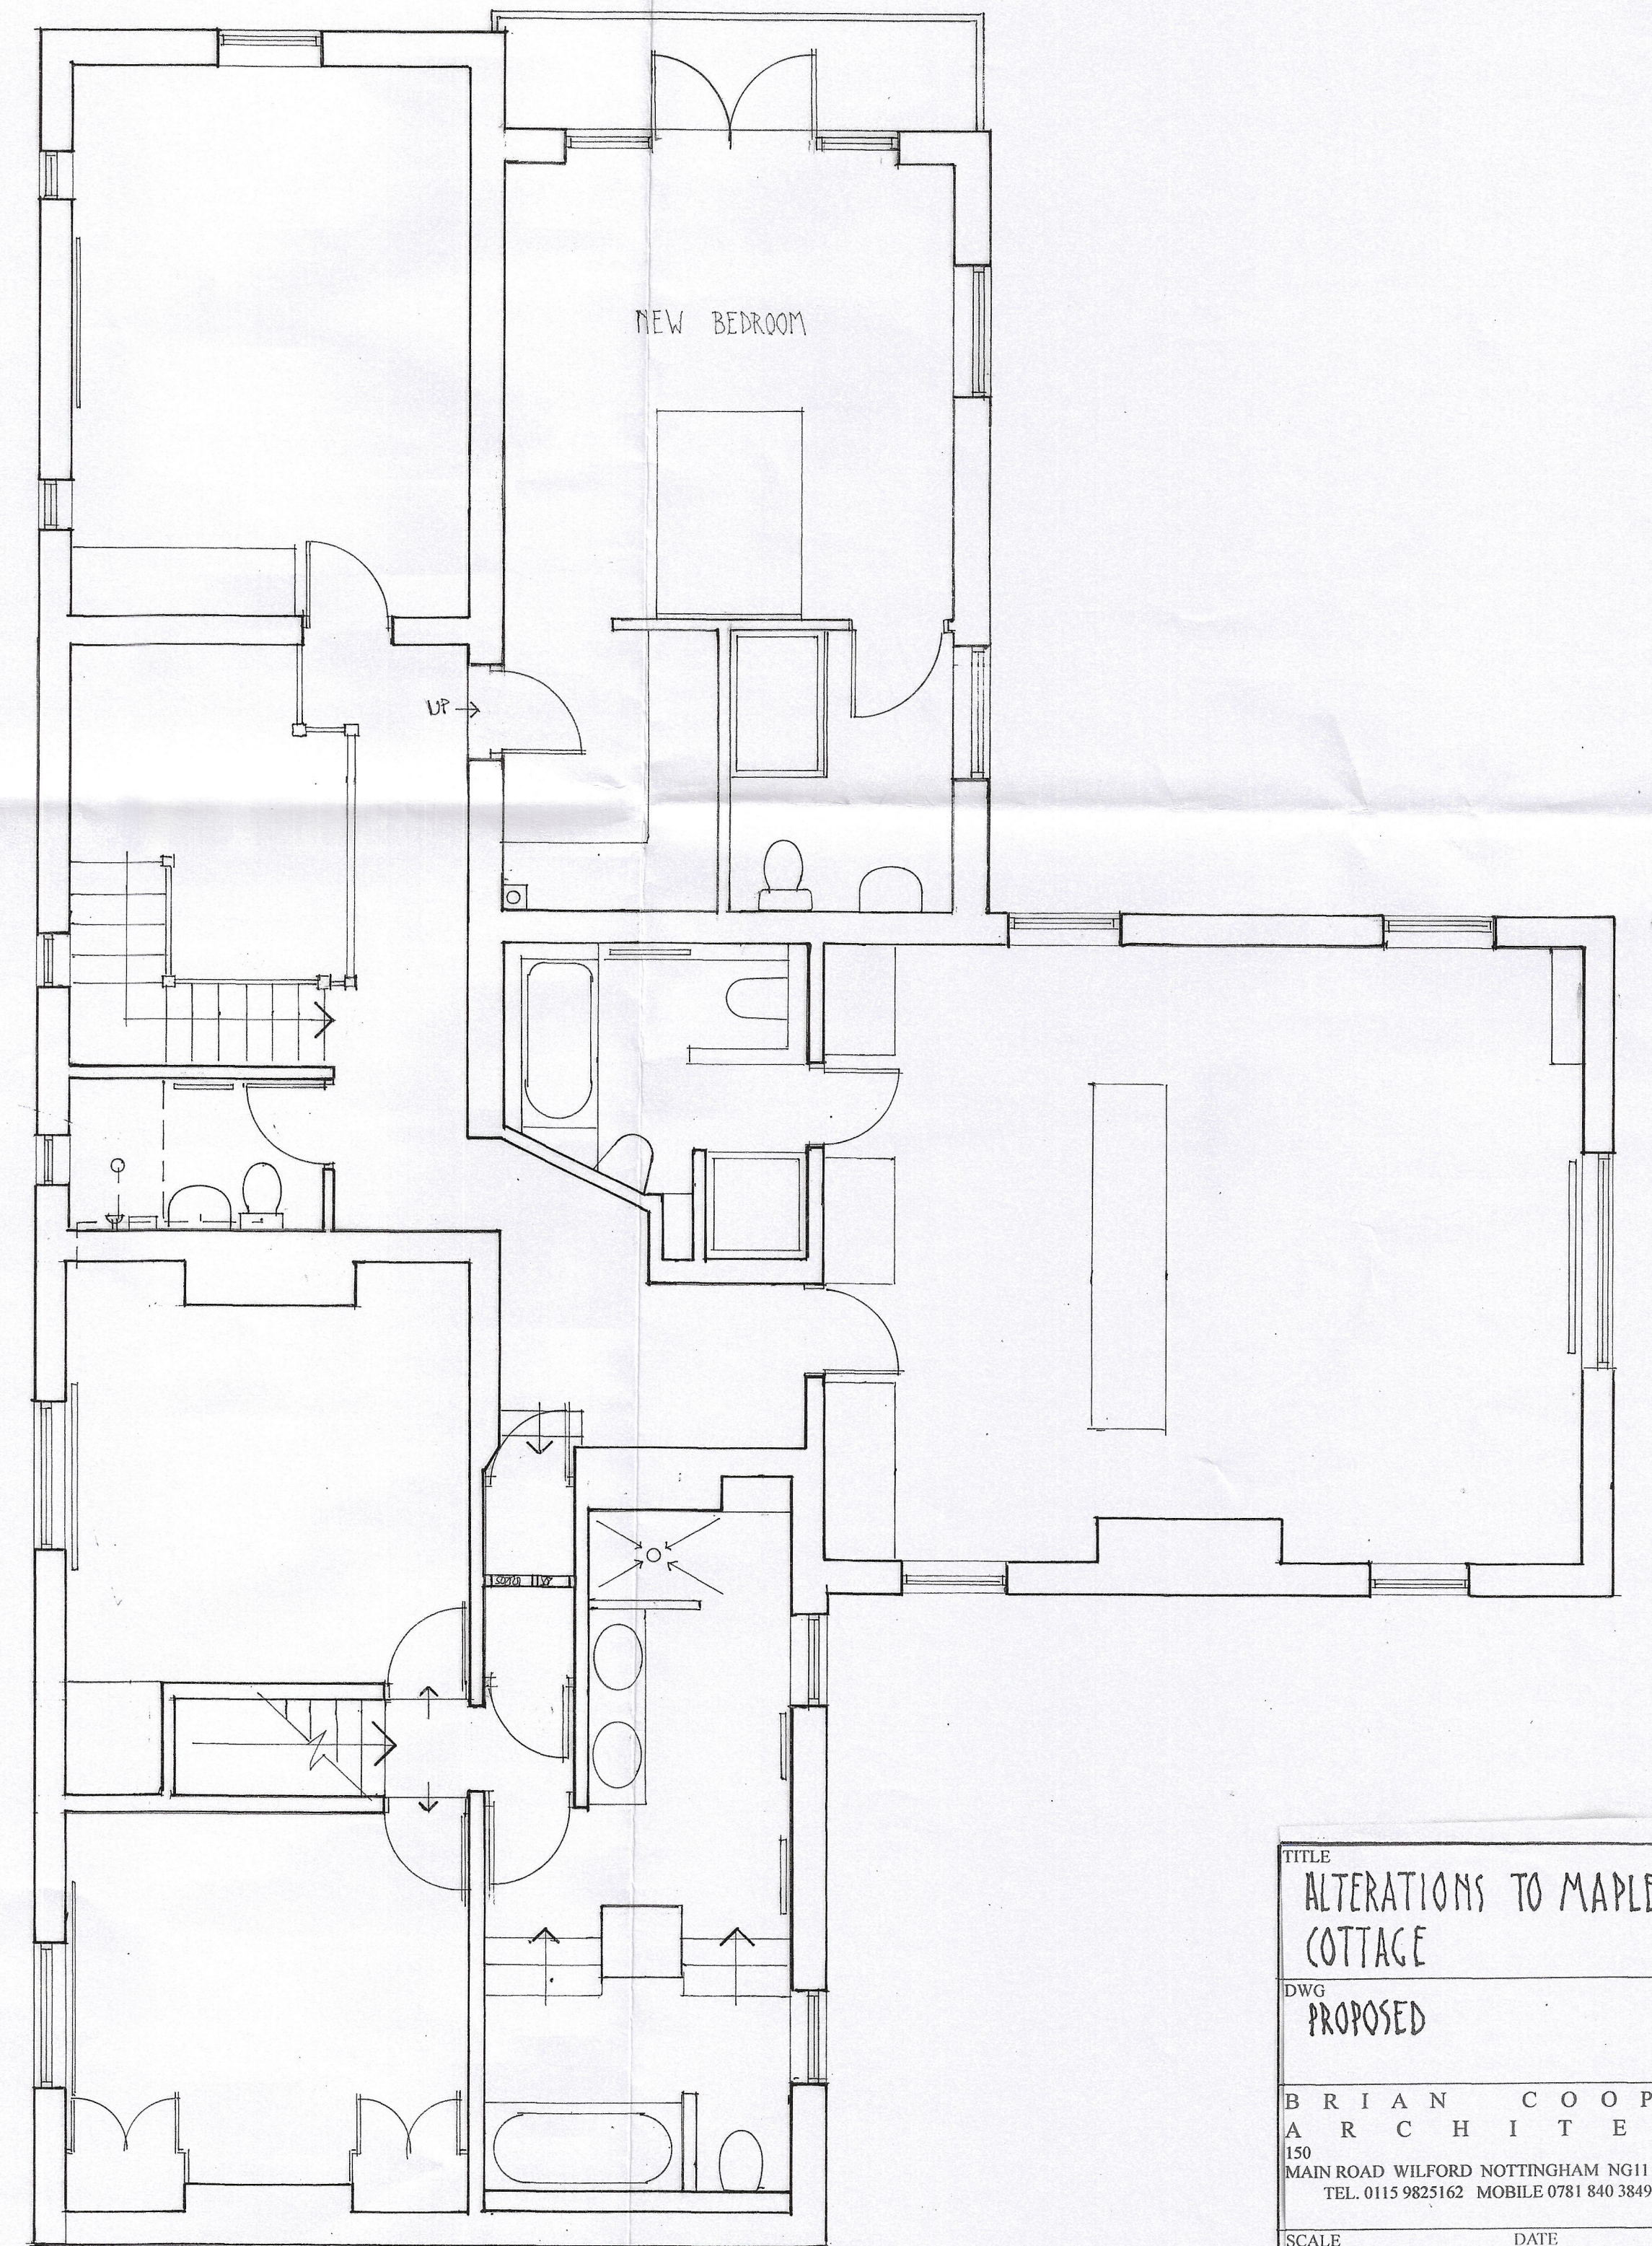

FIRST FLOOR

TITLE	
ALTERATIONS TO MAPLE COTTAGE	
DWG PROPOSED	
BRIAN COOPER ARCHITECT	
150 MAIN ROAD WILFORD NOTTINGHAM NG11 7AA TEL. 0115 9825162 MOBILE 0781 840 3849	
SCALE	DATE
1:50	5/18
DWG. NO. 842/18/11	