


IMPORTANT NOTE:
 ALL DIMENSIONS AND LEVELS SHOWN ON THIS DRAWING ARE TO BE CHECKED BY THE CONTRACTOR MANUFACTURER PRIOR TO THE COMMENCEMENT OF ANY WORKS ON SITE OR THE MANUFACTURE OF ANY SITE COMPONENTS.
 THIS DRAWING IS NOT TO BE SCALED.
 DIMENSIONS ARE INDICATED IN MILLIMETRES UNLESS CLEARLY STATED OTHERWISE.
 COPYRIGHT OF THIS DRAWING BELONGS SOLELY TO CUBE PSL.
LIMITATIONS & THIRD PARTY CLAUSE:
 WHERE PARTS OF THE PROPERTY WERE COVERED OR INACCESSIBLE AT TIME OF SURVEY POSITIONS OF ELEMENTS ARE MARKED 'ASSUMED' ACCORDINGLY.

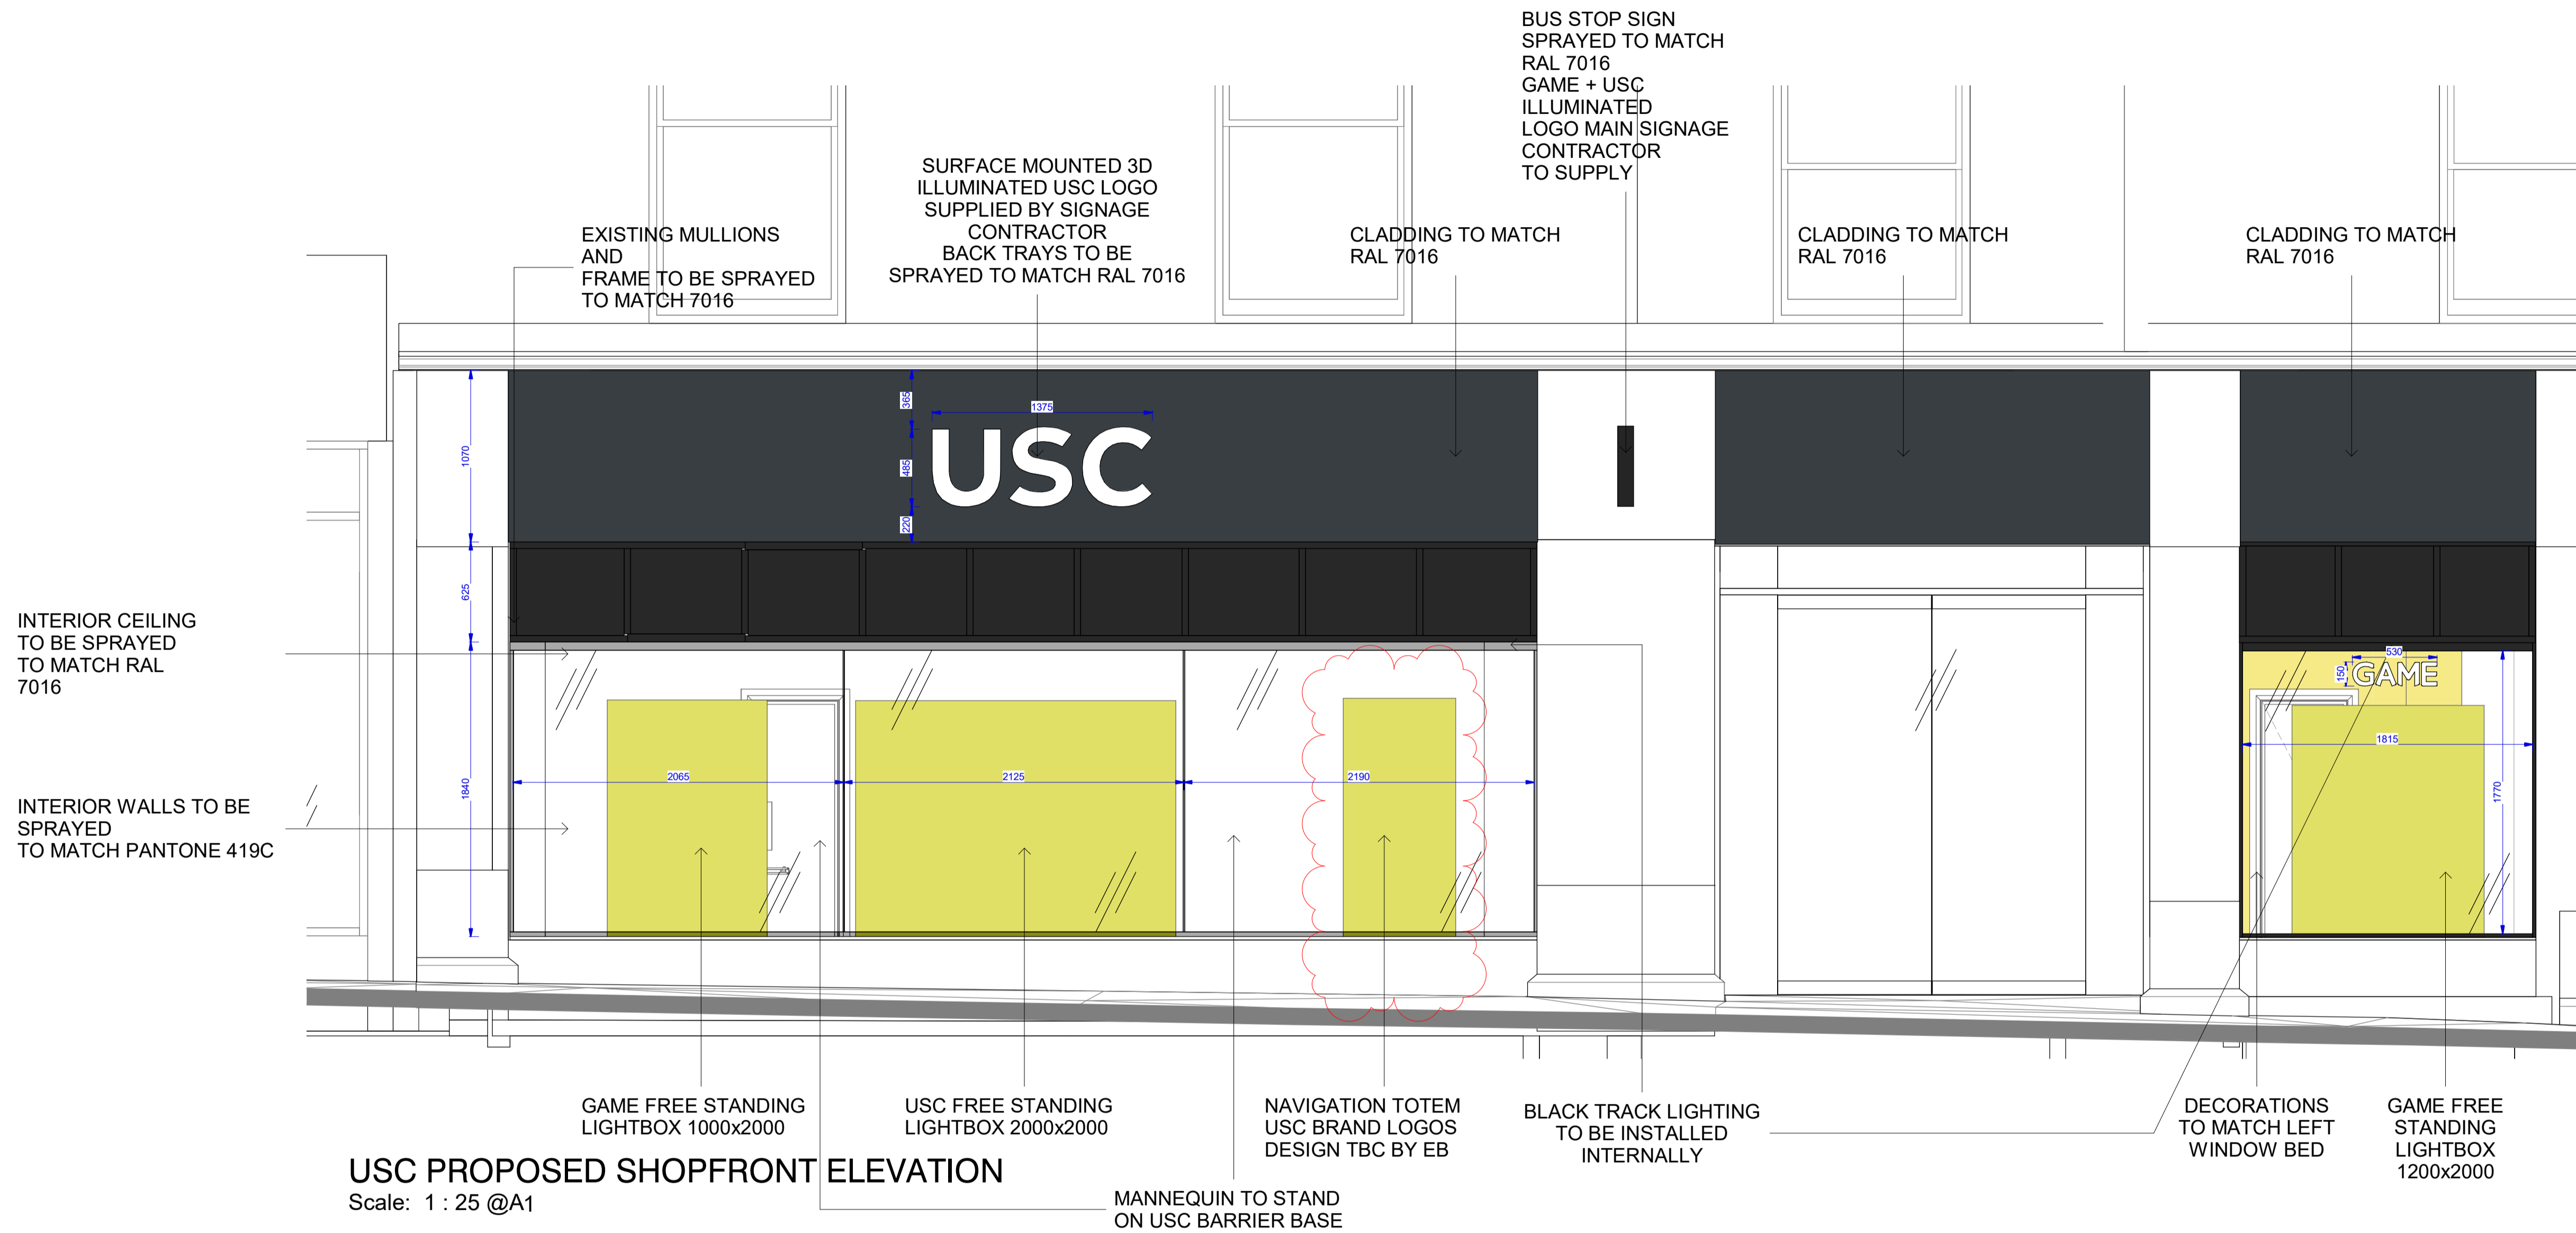

REV	DESCRIPTION	DATE	BY
B	Elevations updated to latest EB drawing	21.06.21	II
A	Plans Updated for Building Warrant	09.04.21	II

CLIENT
 SPORTSDIRECT.com Retail LTD

PROJECT
 57-59 UNION STREET
 ABERDEEN

DRAWING TITLE
 USC PROPOSED SHOPFRONT


DRAWN BY
 II

CHECKED BY
 KH

DATE
 16.04.21

SCALE
 1 : 25 @ A1

DRAWING NO.
 CPS21-008 308 B

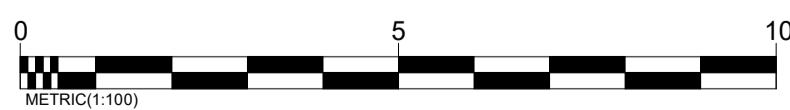

BUILDING WARRANT

cube.
 Project Management | Building Surveyors
 Heritage Consultants | Design Services
 802 Birchwood One | Dewhurst Road | Warrington | WA3 7GB
 t: 01925 831 710
 e: admin@cube-psl.co.uk | w: www.cube-psl.co.uk