

Logo Size - w: 3400mm x h: 600mm

5685 [O/A]




ITEM A // HALO ILLUMINATED LETTERS & SWOOSH

HALO ILLUMINATED LETTERS & SWOOSH - 3400mm BLACK FASCIA

1 No fascia panel, 5685mm x 1000mm x 50mm deep, cut and folded from 3mm thick aluminium, shadow gap to top, reverse fitted angle rail to bottom, suitably jointed. Panel finished satin black RAL9005 and fitted to the face with 1 set of individually fixed halo illuminated metal letters and swoosh, 3400mm x 600mm.

Letters/Swoosh faces cut from 3mm thick aluminium, and 60mm deep returns to be fabricated from 2mm thick aluminium, complete with 5mm opal acrylic back trays. Letters & swoosh to be wet sprayed RAL 9005 Black satin to face & returns with faces being further applied with White and Orange vinyl in latest Pantone references to leave black keyline. Back trays to be further fitted with LED's and suitable transformers. Backing panel applied with matt white vinyl text behind the letters and swoosh for the LED modules to illuminate.

Sign delivered to site with engineers and installed in position onto a suitable background outside of normal working hours.

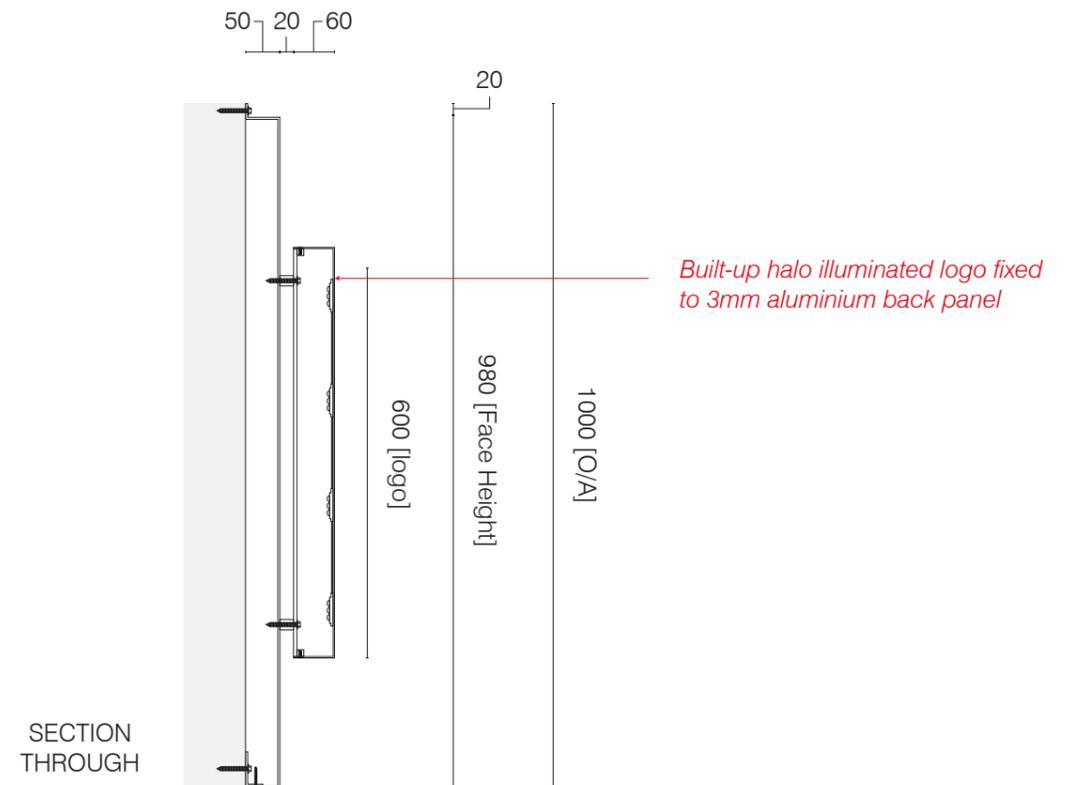

EXISTING



PROPOSED

