



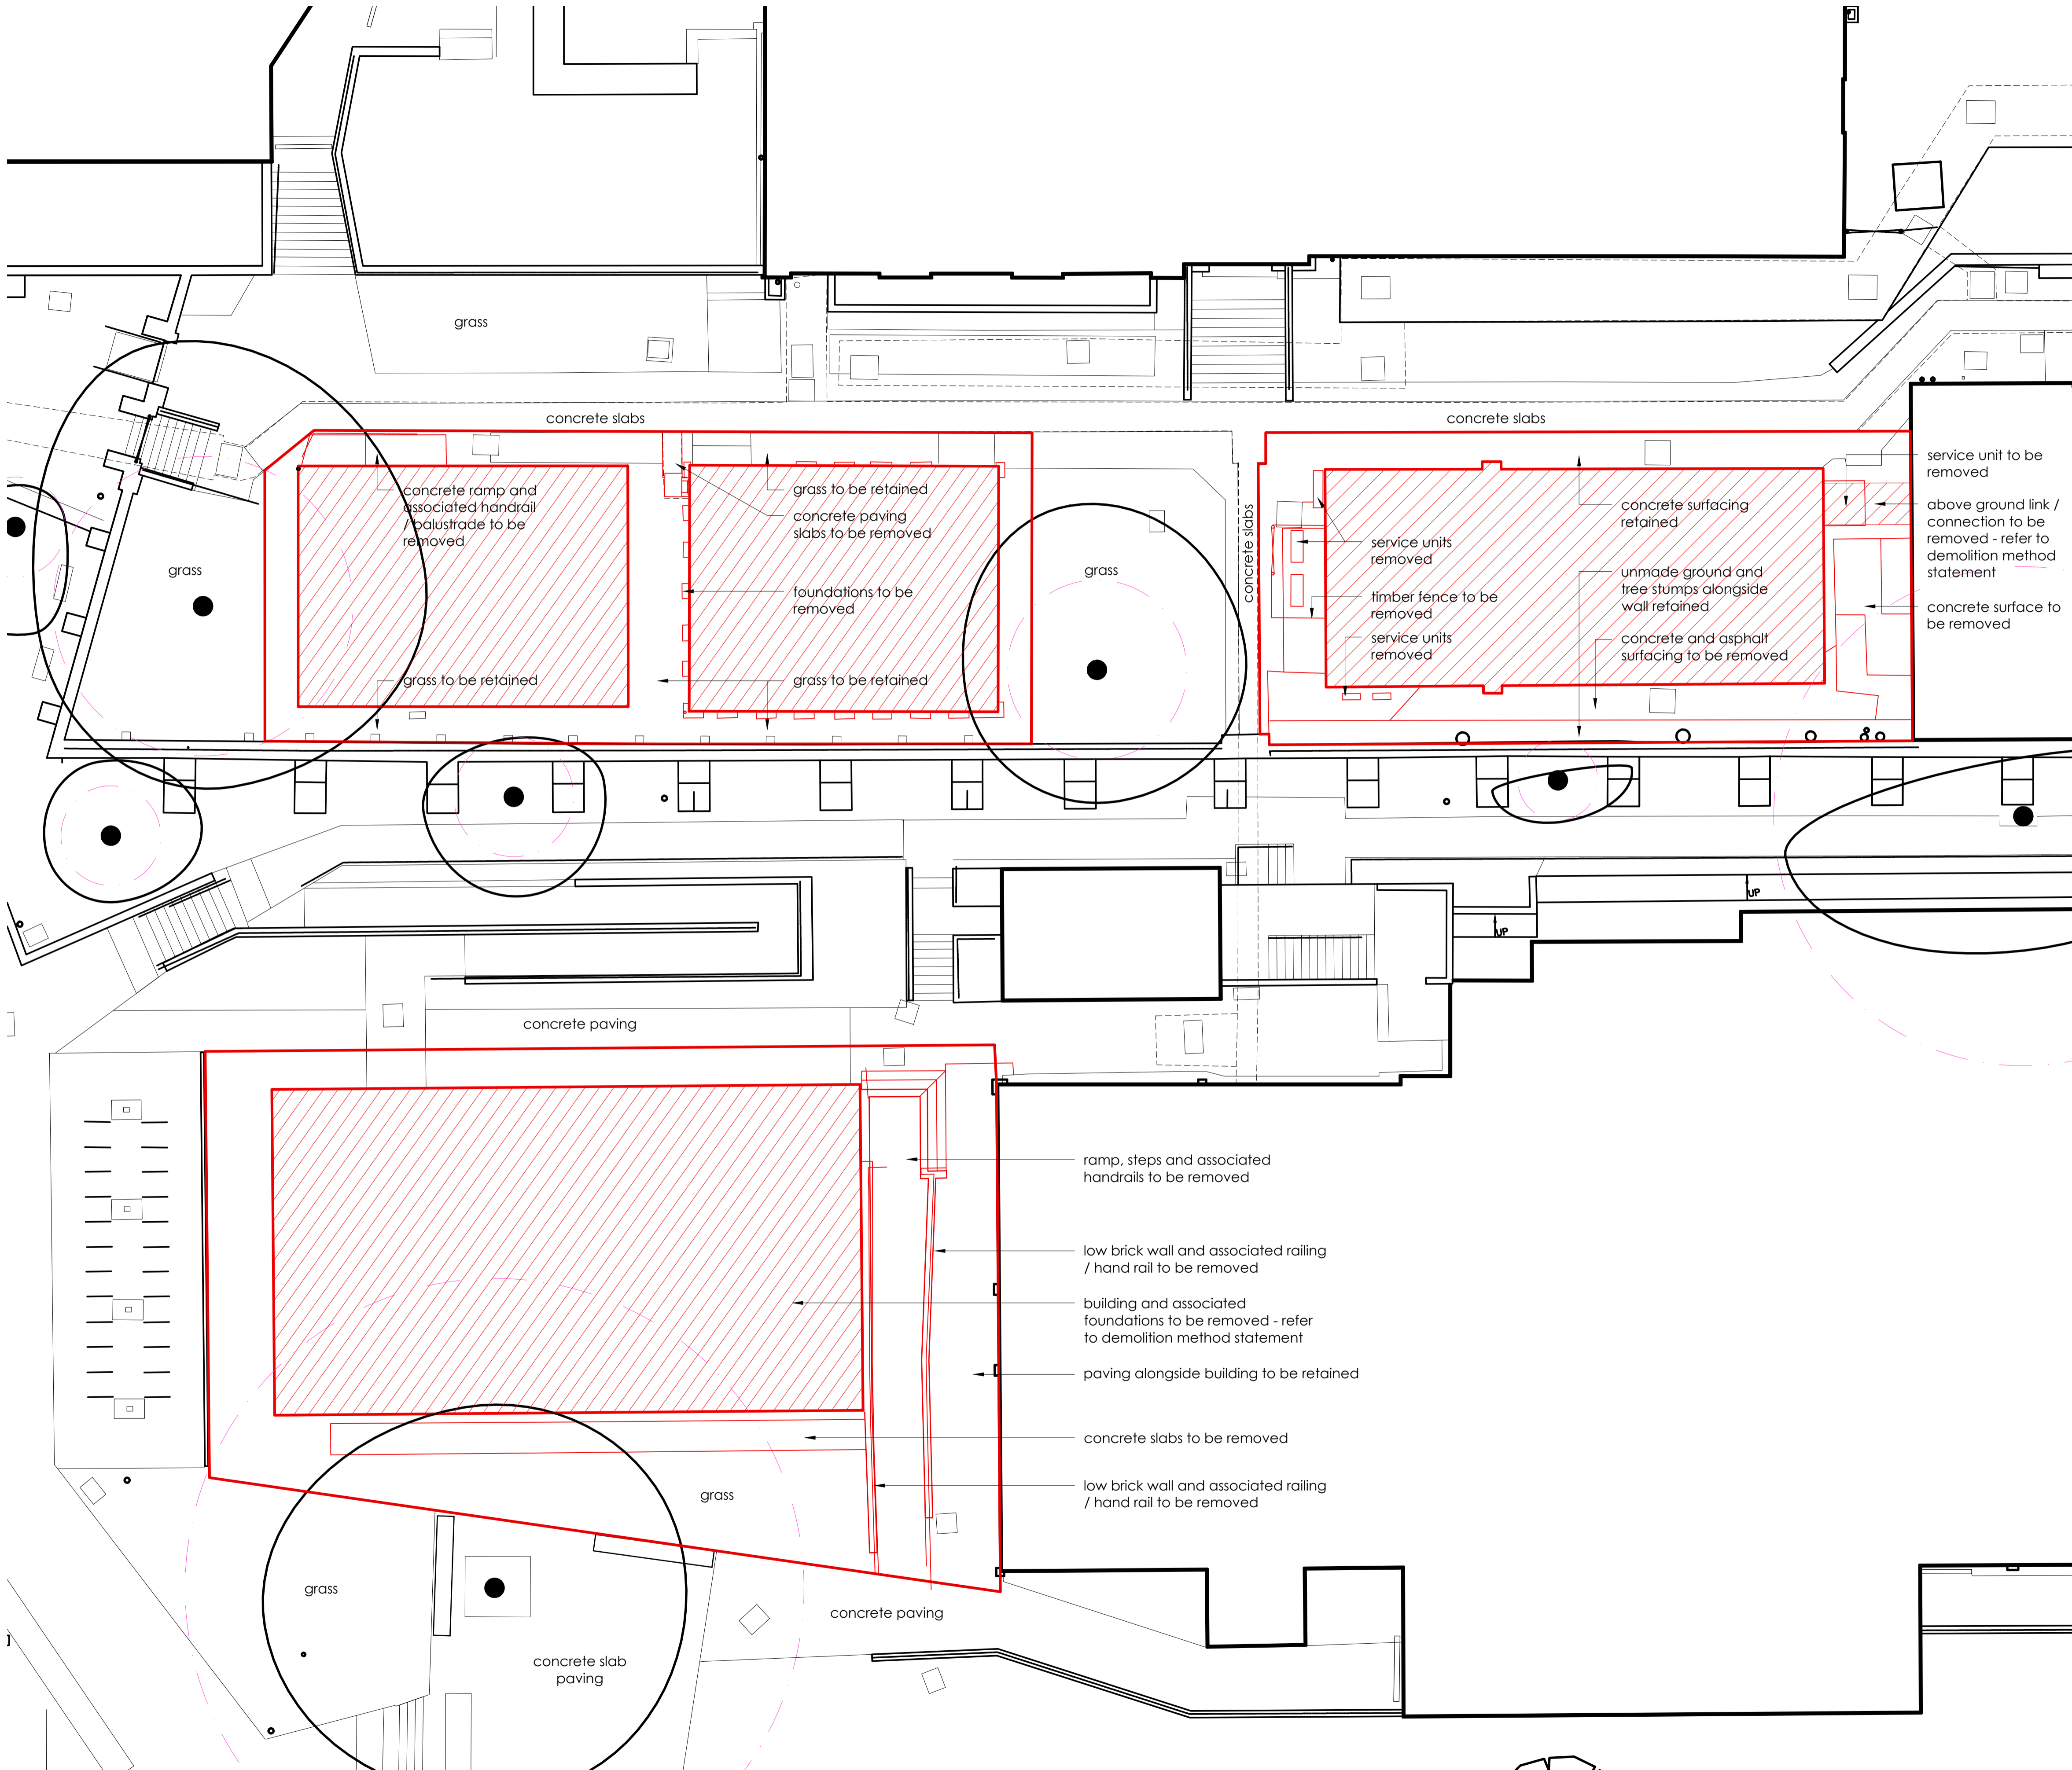


LEGEND

-  Application boundary
-  Existing tree with associated root protection area (RPA)
-  Building to be removed
-  Associated landscape features to be removed - such as fencing, paving, ramps etc



Robert Bray Associates
Sustainable Drainage Consultants + Landscape Architects

Project name: **Kingston Hill University Campus**

Drawing title: **Demolition Detail Plan**

Status: **Planning** Date: **18.05.2021**

Drawing no: **RBA-KHC-026** Sheet: **-** Rev: **A**

Scale: **1:100 @A1** Drawn by: **MH** Approved by: **MH**

Robert Bray Associates Ltd :: 9 New Mills Libbys Drive Stroud GL5 1RN
tel 01453 763116 :: info@robertbrayassociates.co.uk :: www.sustainable drainage.com