

LEGEND:

- Existing trees to be retained and protected
- Proposed trees
- Proposed shrub planting beds
- Proposed specimen plants
- Proposed climbers
- Existing grass verge retained
- Area sown with hard-wearing, low maintenance grass seed mix (Germinal A22 or similar approved)
- Area sown with hard-wearing, shade-tolerant grass seed mix (Germinal A6 or similar approved)
- Proposed hedgerow
- Proposed development area

Planting Schedule

Trees

No.	Species Name	Girth	Height	Specification
4	Acer campestre	14-16cm	400-450cm	Extra Heavy Standard :Clear Stem min. 200 :5 brks :3x :RB
3	Carpinus betulus	14-16cm	400-450cm	Extra Heavy Standard :Clear Stem min. 200 :5 brks :3x :RB

Shrubs

No.	Species Name	Height	Pot Size	Specification	Density
2	Cornus sanguinea	80-100cm	10L	Branched :5 brks :C	Counted
2	Corylus avellana	80-100cm	10L	Branched :4 brks :C	Counted
19	Escallonia 'Apple Blossom'	40-60cm	3L	Bushy :4 brks :C	3/m
2	Ilex aquifolium	80-100cm	10L	Leader With Laterals :C	Counted
3	Ligustrum vulgare	80-100cm	10L	Bushy :9 brks :C	Counted
1	Mahonia aquifolium 'Apollo'	40-60cm	5L	Branched :3 brks :C	Counted
19	Ribes sanguineum 'White Icicle'	40-60cm	2L	Branched :3 brks :C	3/m
2	Sarcococca ruscifolia 'Dragon's Gate'	30-40cm	5L	Bushy :6 brks :C	Counted
2	Skimmia japonica 'Fragrans'	30-40cm	5L	Bushy :4 brks :C	Counted
2	Viburnum opulus	80-100cm	10L	Branched :5 brks :C	Counted

Climbers

No.	Species Name	Height	Pot Size	Specification
1	Lonicera periclymenum 'Serotina'	100-150cm	10L	Several Shoots :5 brks :Caned

Herbaceous

No.	Species Name	Pot Size	Specification
13	Bergenia 'Morgenrote' (Morning Red)	2L	Full Pot :C
10	Geranium oxonianum 'Beholder's Eye'	2L	Full Pot :C
10	Pulmonaria longifolia	2L	Full Pot :C

Bulbs


No.	Species Name	Specification
197	Hyacinthoides non-scripta	Grade 6/7
197	Narcissus pseudonarcissus	Grade 5/6

Ferns

No.	Species Name	Pot Size	Specification
10	Polystichum setiferum	2L	Full Pot

Mixed Native Species Hedgerow

No.	Species	Height	Specification	Pot Size	Percentage Contribution
3	Acer campestre	60-80cm	1+1 :Transplant :B		5%
6	Cornus sanguinea	60-80cm	1+1 :Transplant :Branched :3 brks :B		10%
12	Corylus avellana	60-80cm	1+2 :Transplant :Branched :3 brks :B		20%
26	Crataegus monogyna	60-80cm	1+1 :Transplant :B		45%
3	Ilex aquifolium	40-60cm	Leader With Laterals :C	2L	5%
9	Viburnum opulus	60-80cm	1+2 :Transplant :Branched :3 brks :B		15%

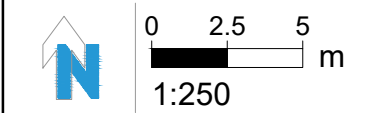

This drawing and design are the copyright of Lloyd Bore Ltd. Do not scale from this drawing. This drawing has been produced for the purposes of a planning application and is not intended for construction purposes. The landscape design information is subject to checking and written approval by the project engineer, particularly in respect of above and below ground services, structures and foundations.

rev. rev. date auth. rev. note
P01 12/05/21 SH Initial Issue

rev. rev. date auth. rev. note

client: **Graham Simpkin Planning**
project: **Finches Farm**
Labour In Vain Road
Sevenoaks, TN15 7NY

drawing no. **5639-LLB-XX-XX-DR-L-0001** rev **P01**
drawing title: **Planting Plan** suit **S4**

rev date **12/05/2021**
scale: **1:250**
sheet: **A3**
drawn: **SH**
checked: **SH**

lloyd bore landscape ecology arboriculture
33 ST. GEORGE'S PLACE, CANTERBURY, KENT CT1 1UT 01227 464 340
mail@lloyd bore.co.uk