


LEGEND:

- Existing Retained Tree Canopy
- Root Protection Area Retained
- Existing Removed Canopy
- Root Protection Area Removed
- Tree Protection Fencing
- Area Requiring 'Method Statement'
- Area Requiring 'Ground Protection'
- Site Boundary

Tree Removal Schedule				
Tree Ref. No.	Common Name	Height (m)	Stem diam.(mm)	Cat. Grading
T5	Elder	1	100	U
G6	Group	13	400	C2

ROOT PROTECTION AREAS (RPAs):
 BS 5837: 2012 recommends that an area around each retained tree should be protected from disturbance and damage to tree roots by ensuring the prevention of compaction and contamination of the rooting environment. RPAs are calculated for all category A, B and C grade trees in accordance with the recommendation of the Standard, and are shown as dotted coloured lines according to the tree category. RPAs are calculated and shown unadjusted as a concentric circle centred on the trunk of each tree, but if there appear to be significant obstructions to root growth both natural and manmade they can be adjusted and where applicable reshaped to illustrate more accurately the likely distribution of roots. The RPAs are shown unadjusted on this plan.

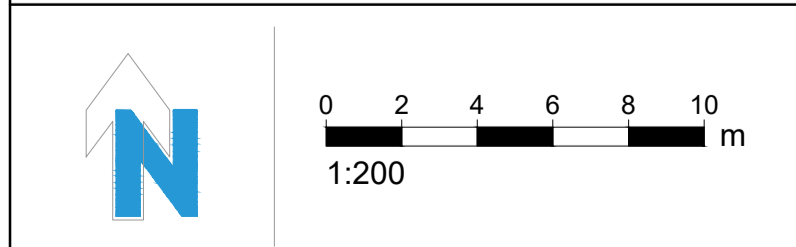

This drawing and design are the copyright of Lloyd Bore Ltd. Do not scale from this drawing. This drawing has been produced for the purposes of a planning application and is not intended for construction purposes. The landscape design information is subject to checking and written approval by the project engineer, particularly in respect of above and below ground services, structures and foundations.

rev.	rev. date	auth.	rev. note
P02	14.05.21	RD	Retention of G13 and minor amendments
P03	14.05.21	RD	Minor amendments
P04	14.05.21	RD	Minor amendments
P05	08.06.21	RD	Change to project details

rev. rev. date auth. rev. note

client: **Graham Simpkin Planning**
 project: **Land adjacent to and within Finches Farm**
Labour In Vain Road
Sevenoaks, TN15 7NY

drawing no. **5639-LLB-XX-XX-DR-Ab-0002** rev. **P05**
 drawing title: **Tree Protection Plan** suit. **S4**

rev date: **08/06/2021**
 scale: **1:100**
 sheet: **A1**
 drawn: **RD**
 checked: **RD**

lloyd bore landscape ecology arboriculture
 33 ST. GEORGE'S PLACE, CANTERBURY, KENT CT1 1UT 01227 464 340
 www.lloydbore.co.uk mail@lloydbore.co.uk