


ELEVATION E-E ON PARTITION SEPARATING ROOM 1 & ROOM 2
SCALE 1:20

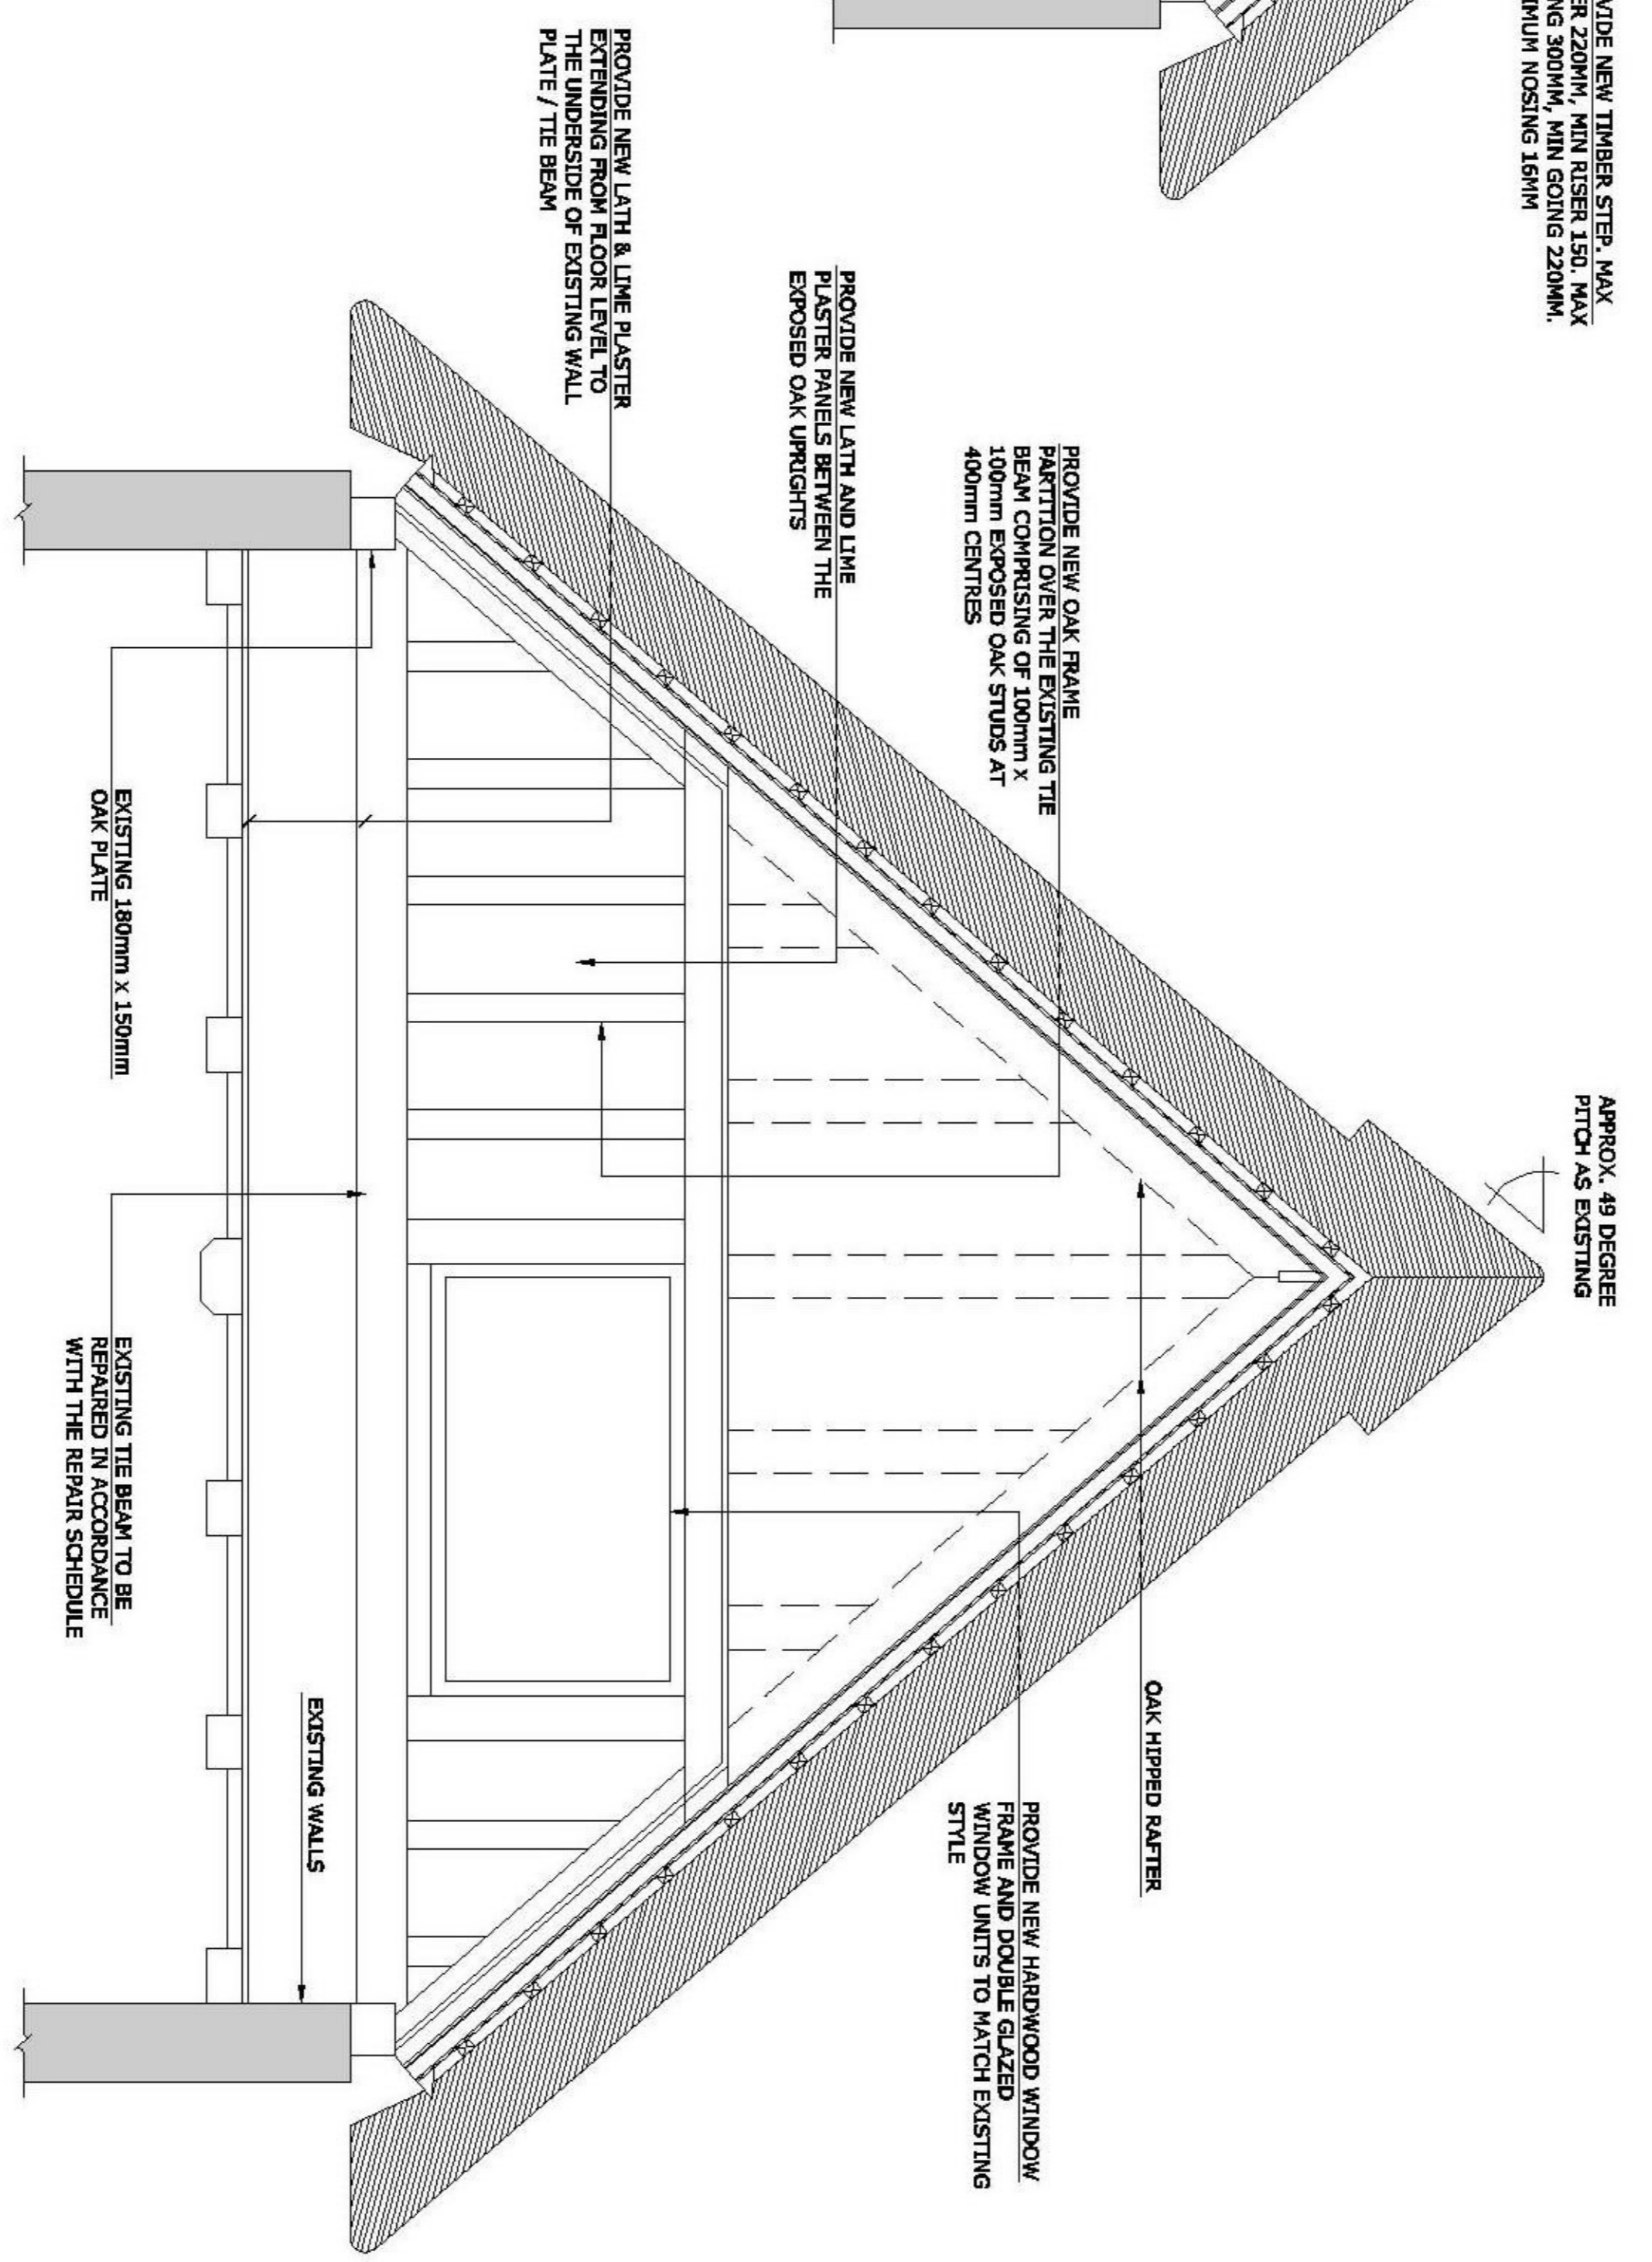

ELEVATION F-F ON LEFT HAND GABLE END HIPPED ROOF
SCALE 1:20

THIS DRAWING IS TO BE READ IN CONJUNCTION WITH THE RICHARD JACKSON SCHEDULE & SPECIFICATION

Project
THE THATCH COTTAGE
WIX ROAD
BRADFELD
CO11 2UX

Title
ELEVATIONS ON FIRST FLOOR PARTITION AND GABLE END

Client
MR & MRS DORAN

| | | | |
|----------|------------|-------|---------------|
| Drawn | J. BAKER | Date | MAY 2021 |
| Checked | R. WINDLER | Scale | AS SHOWN @ A1 |
| Approved | | | |

This drawing is to be read in conjunction with all other Designer's drawings and all project information is to be reported to the Contract Administrator immediately.

Richard Jackson Building Consultants
100 The Colchester Centre, Colchester, Essex, CO1 1JH
Tel: 0206 300000, Fax: 0206 300001, Email: info@richardjackson.co.uk
Richard Jackson Building Consultants is a member of the RICS Group of Companies.

| | | | |
|----------------|---|---|------------|
| Drawing No. | 53404/B/05 | Revision | |
| Drawing Status | <input checked="" type="checkbox"/> TENDER <input type="checkbox"/> APPROVAL <input type="checkbox"/> CONSTRUCTION <input type="checkbox"/> AS CONSTRUCTED | REVISIONS REV. DATE DESCRIPTION _____ _____ _____ | DRAWN: CMO |