



GROUND FLOOR PLAN

New decking to suit existing levels

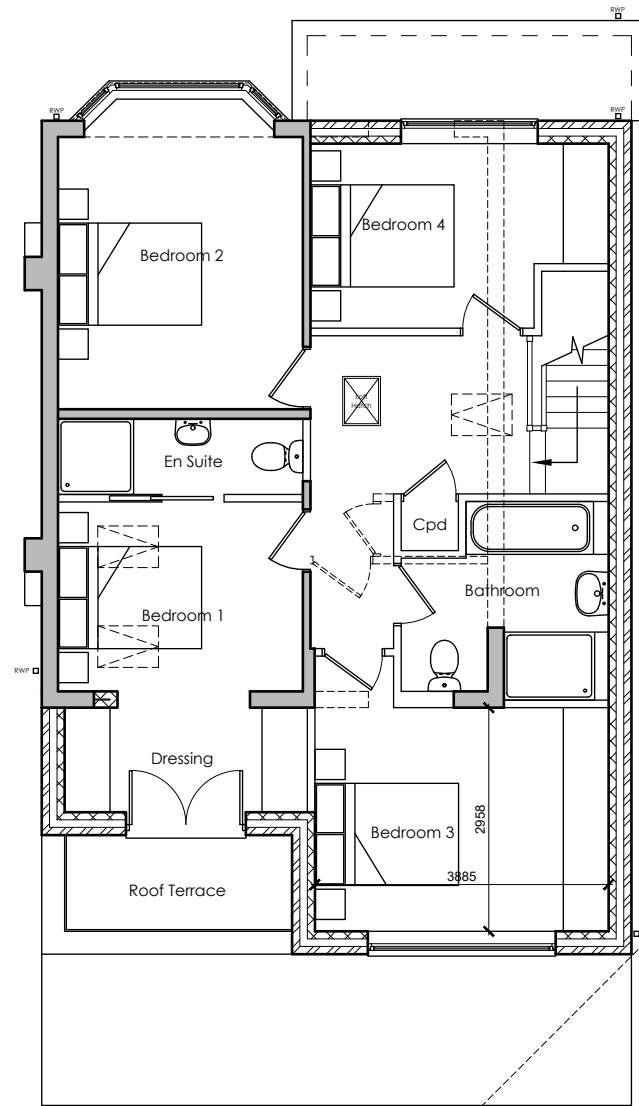

FIRST FLOOR PLAN

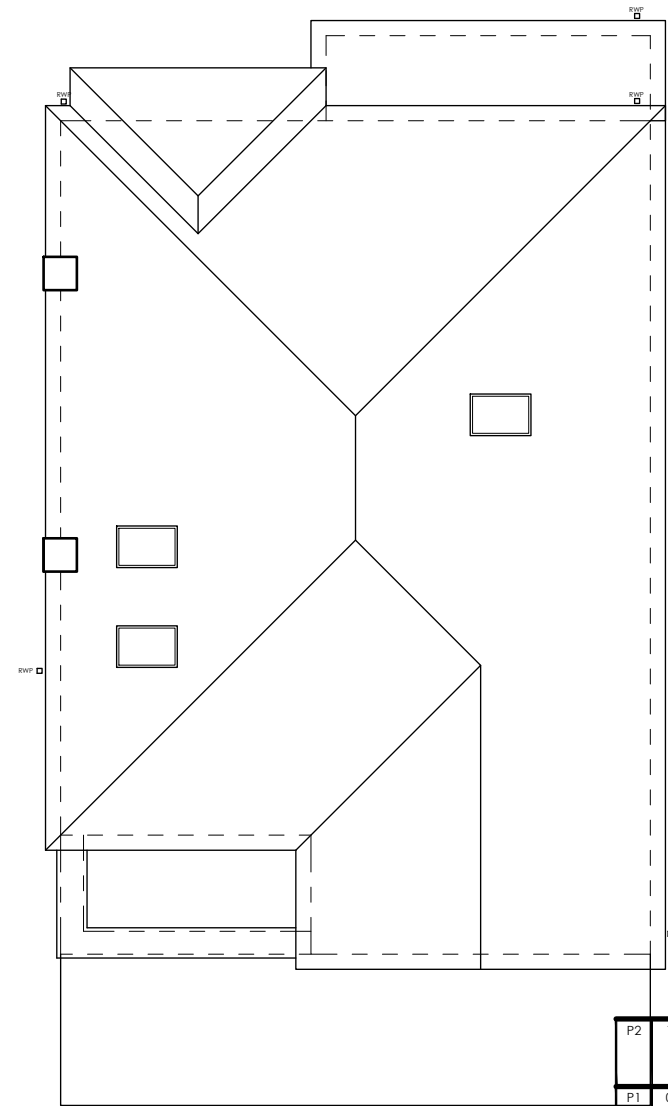

ROOF PLAN

Rev	Date	By	Description	Chkd
P2	10.06.2021	JEB	En suite omitted to Bed 3. Window omitted to Bed 1. Rooflights added to Bed 1 and landing.	
P1	09.06.2021	JEB	En suite added to Bed 3. Window added to Bed 1. French doors added to Bed 1 to form terrace.	

MFIN Henry Mein Partnership
Architects & Interior Designers
3 Russell Place | Nottingham | NG1 5HJ
0115 947 6065 | info@henrymein.co.uk | henrymein.co.uk

Project:
8 Douglas Crescent
Carlton, NG4 1AN
Drawing Title:
Proposed Floor Plans

Date:	14.05.2021	Scale:	1:100	Drawn By:	JEB
Revision:	P2	Media:	A3	Checked By:	

Drawing Status:
PLANNING

Drawing No.
7522 MEIN-XX-XX-DR-A-20-009

No part of this publication may be reproduced, stored in any retrieval system or transmitted in any form or by any means without prior permission of Henry Mein Partnership.
All dimensions to be checked on site.

