

EXTENSIONS & CONVERSION OF STABLE BLOCK TO DWELLING @ HORSLEY LANE,

CHESTERFIELD. WS 14 0EJ scale 1/100th at A3




PROPOSED FRONT VIEW - south

PROPOSED SIDE VIEW - west



PROPOSED REAR VIEW - north

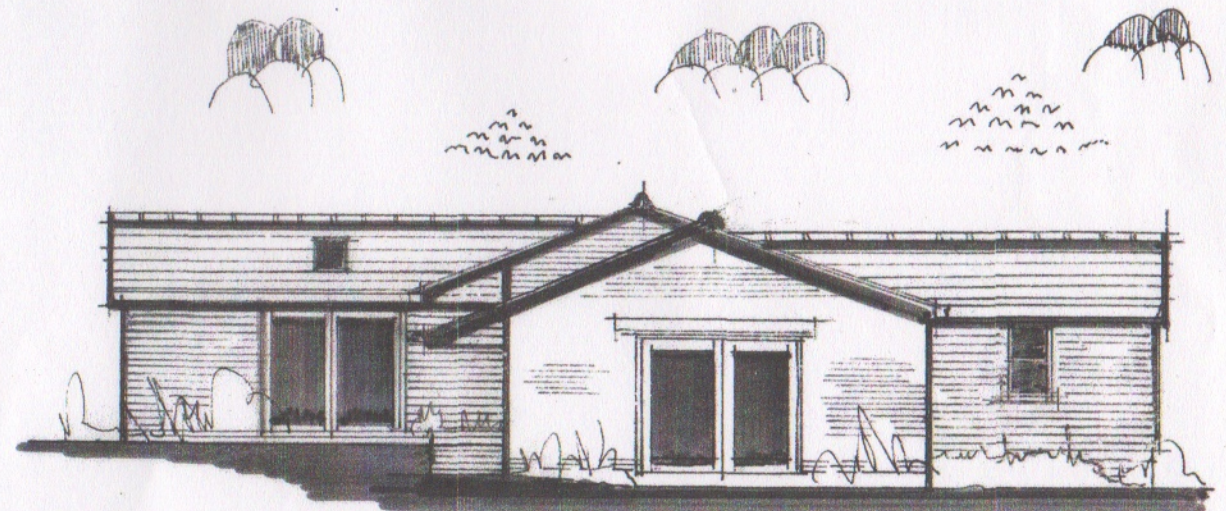

PROPOSED END ELEVATION - east