

Figure 4. Protective fencing on scaffolding framework

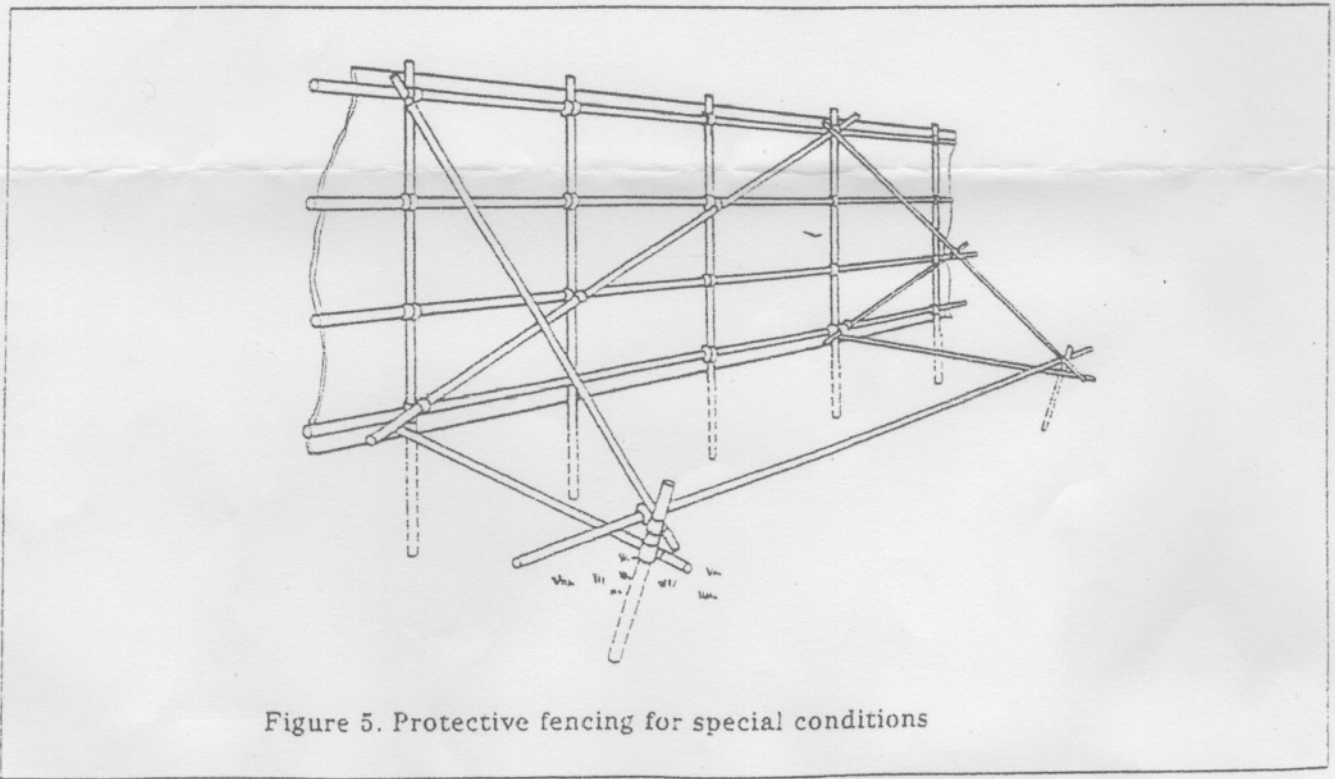


Figure 5. Protective fencing for special conditions