


D1 Community Centre
 APPROVED PLAN 20 / 1469 / FUL
 Roof Floor GA Plan



D1 Community Centre
 PROPOSED MATERIAL CHANGE
 Roof Floor GA Plan

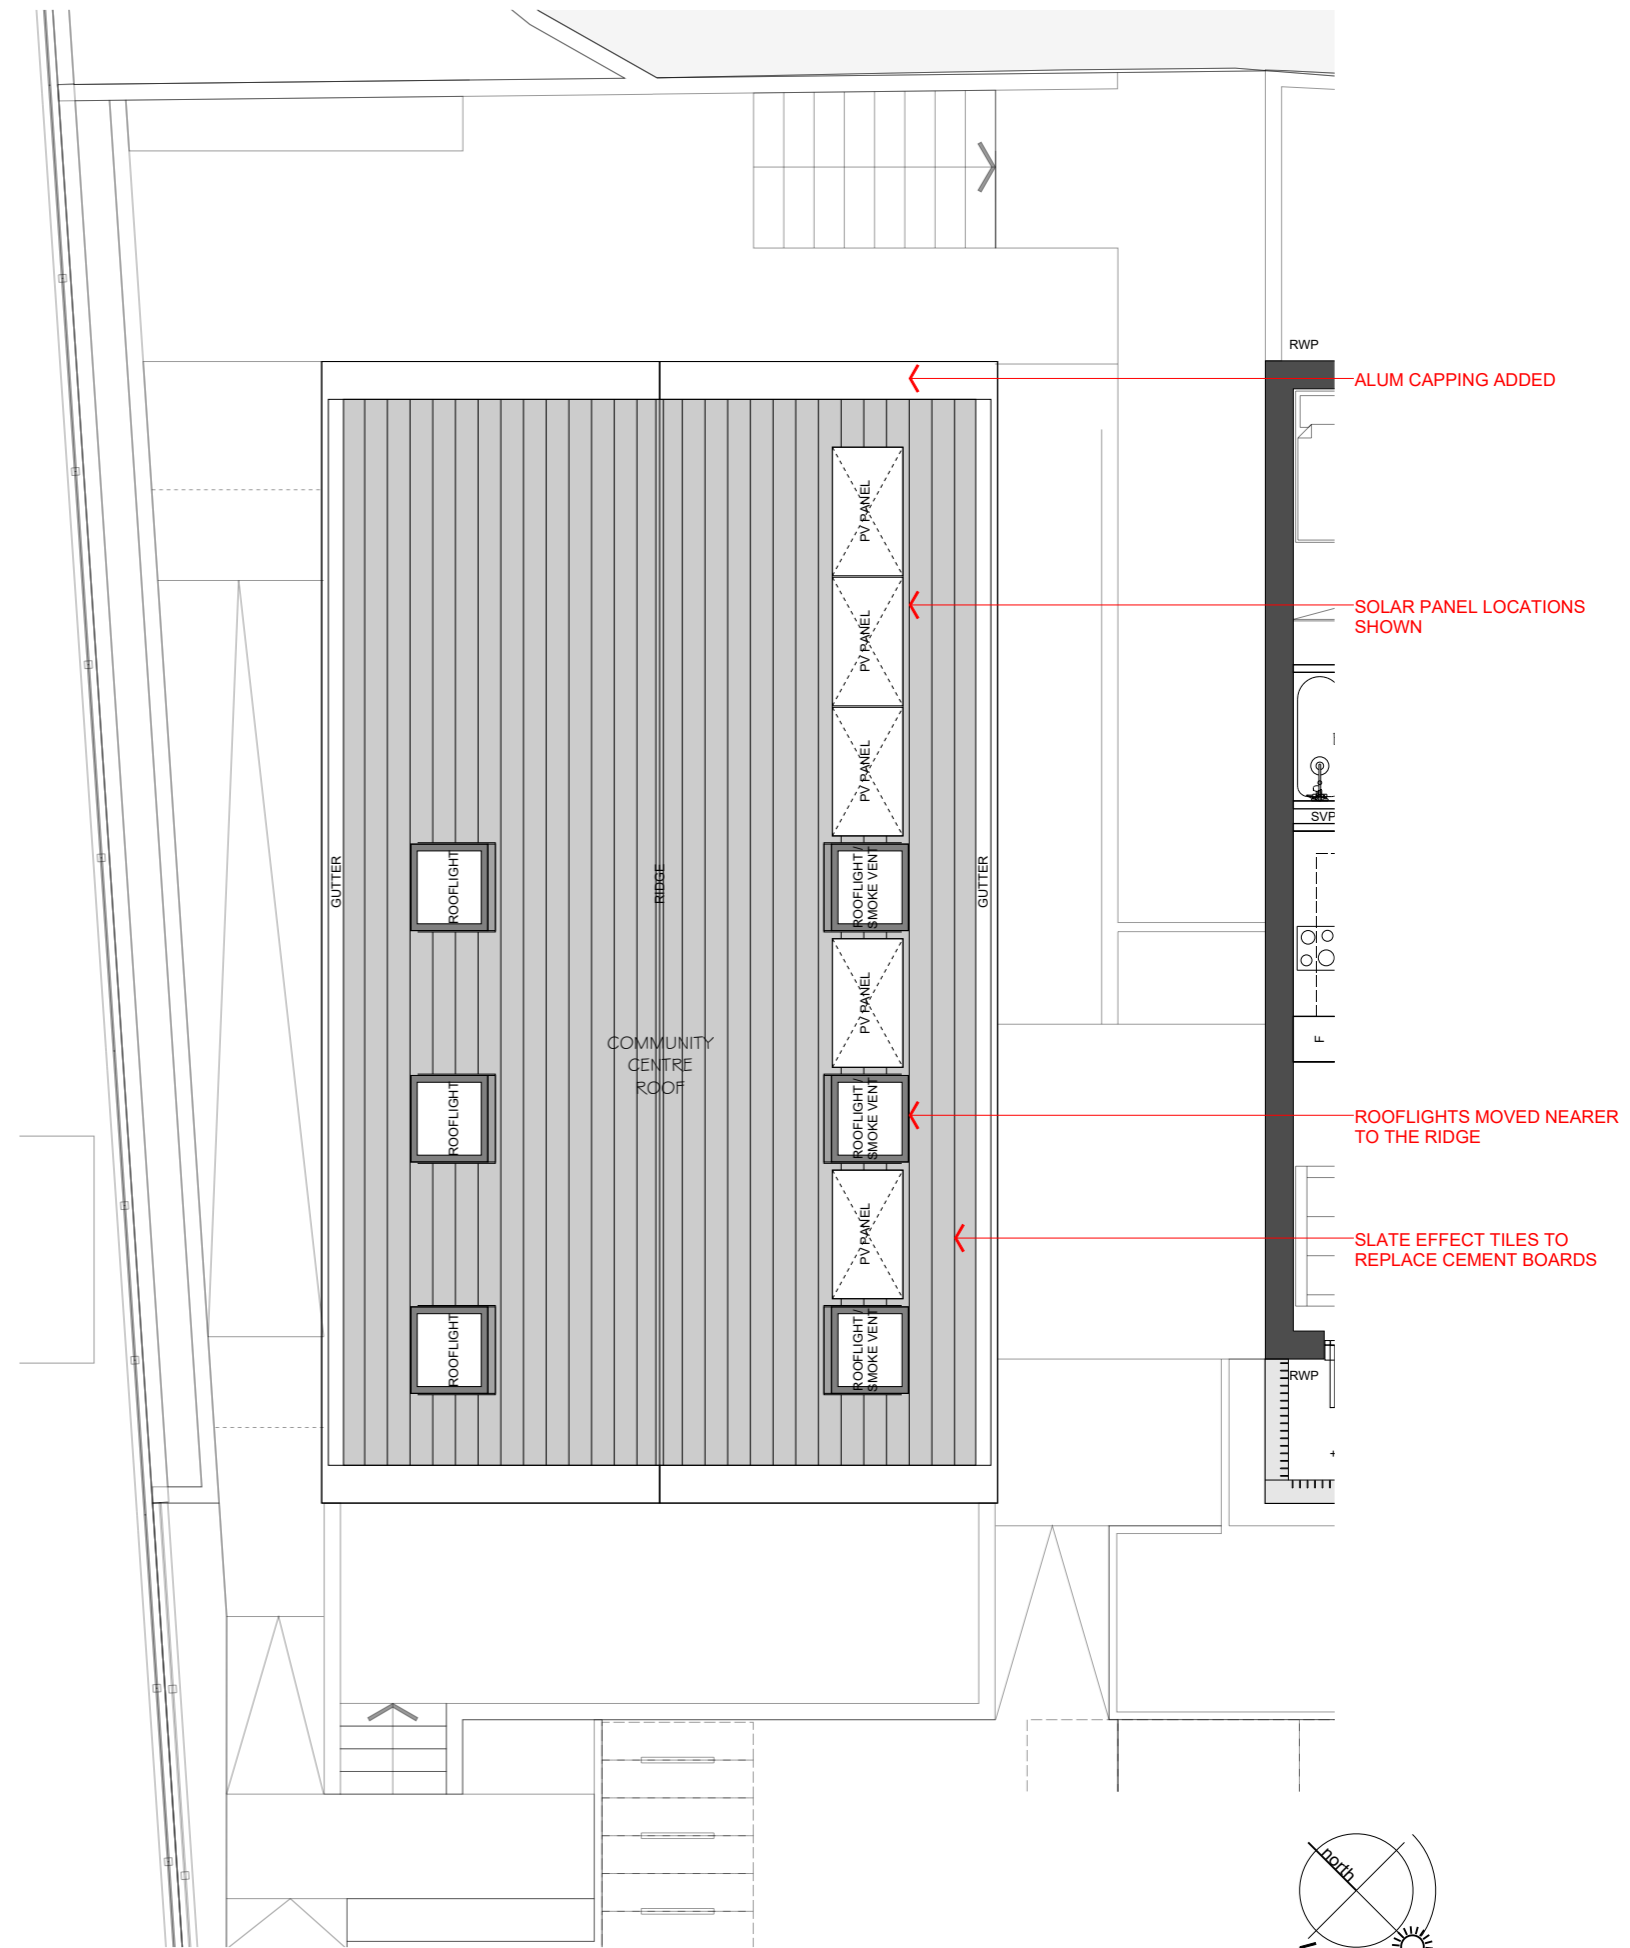