




EXISTING REAR ELEVATION

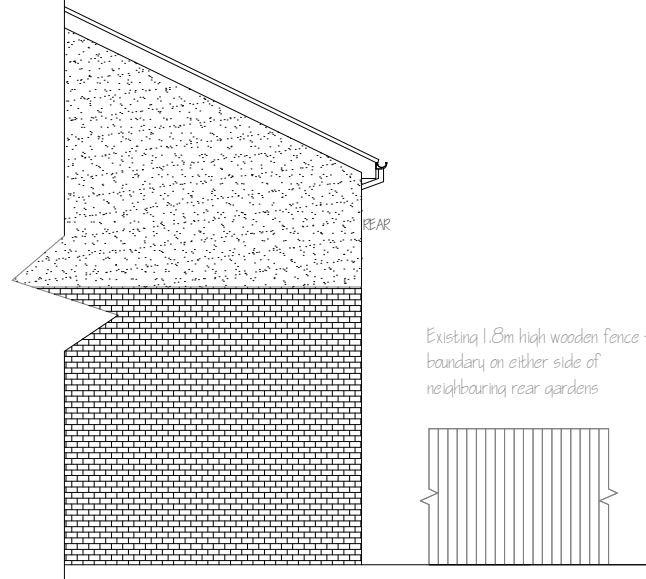


EXISTING SIDE ELEVATION

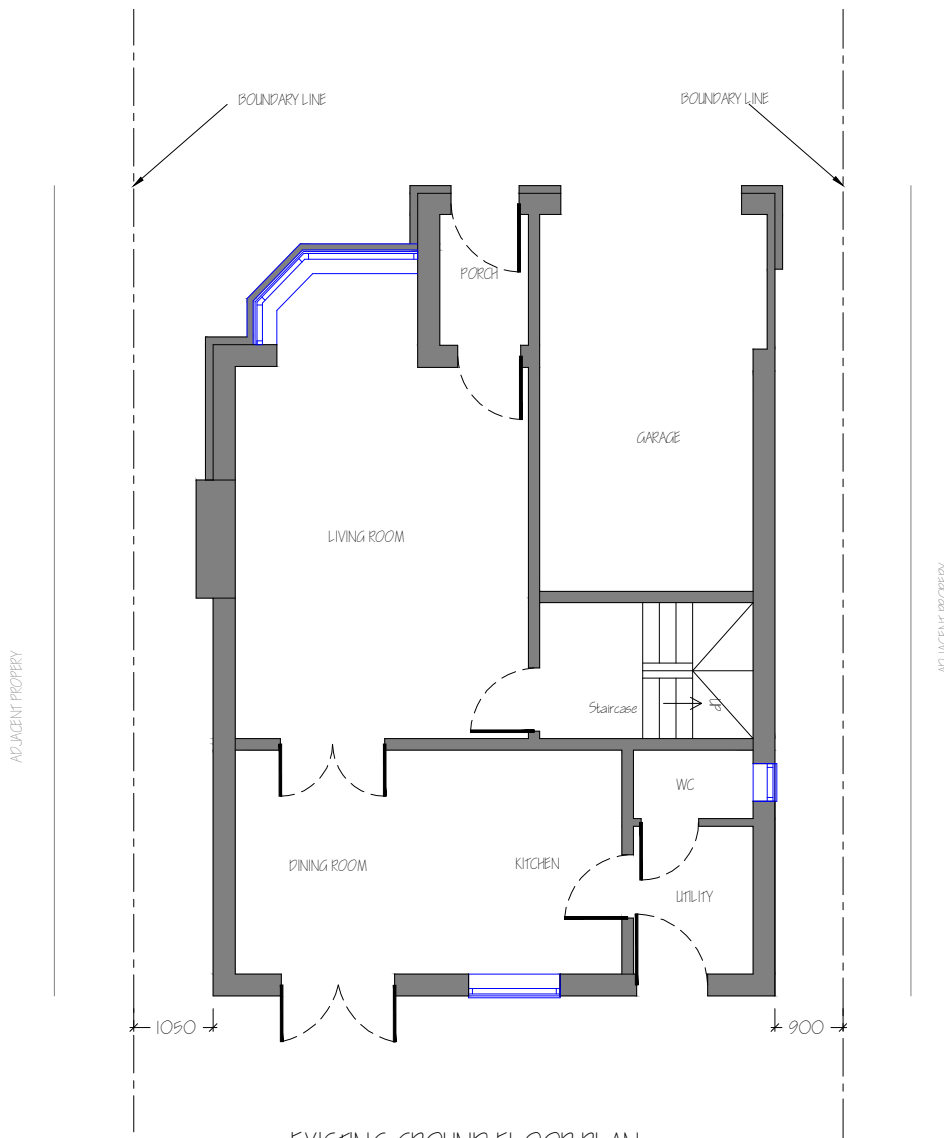

EXISTING GROUND FLOOR PLAN

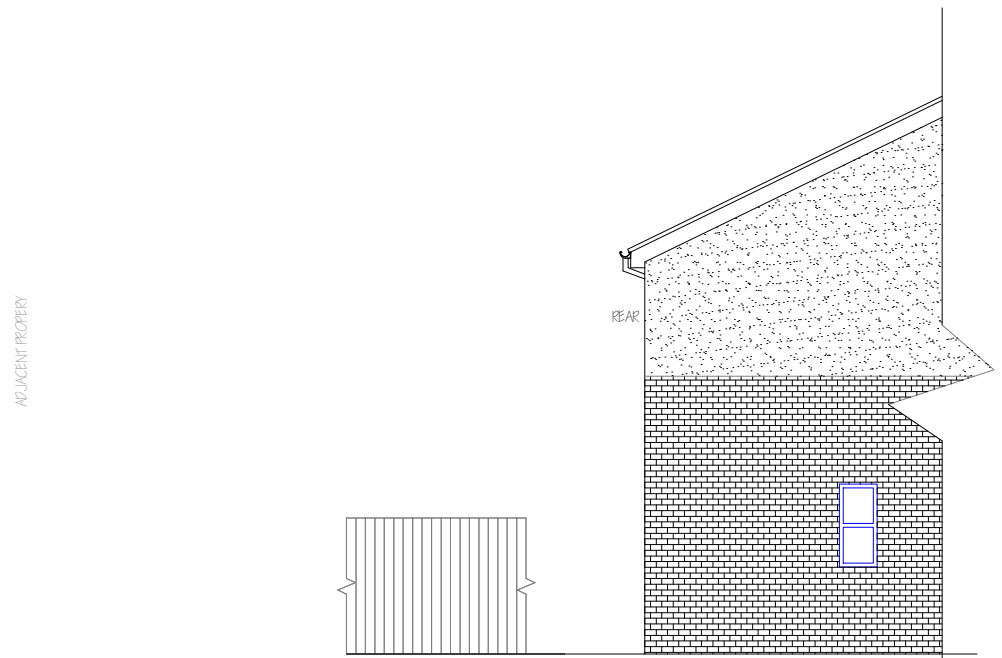

EXISTING SIDE ELEVATION

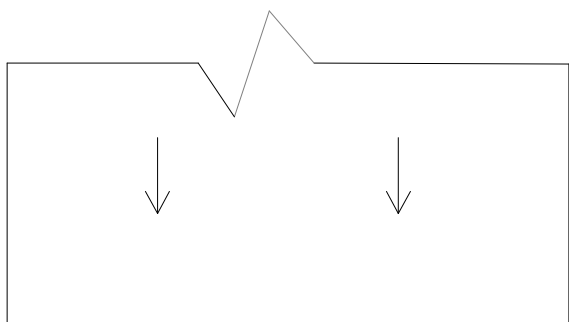

EXISTING ROOF PLAN

29 Wingroves, Chilton, DL17 0RS.

Proposed Single storey extension to the rear.

For Mr Pickford

Existing

Date June 2021

Drng No. Wingroves/02

Scale 1:100