
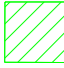
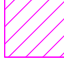
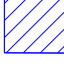

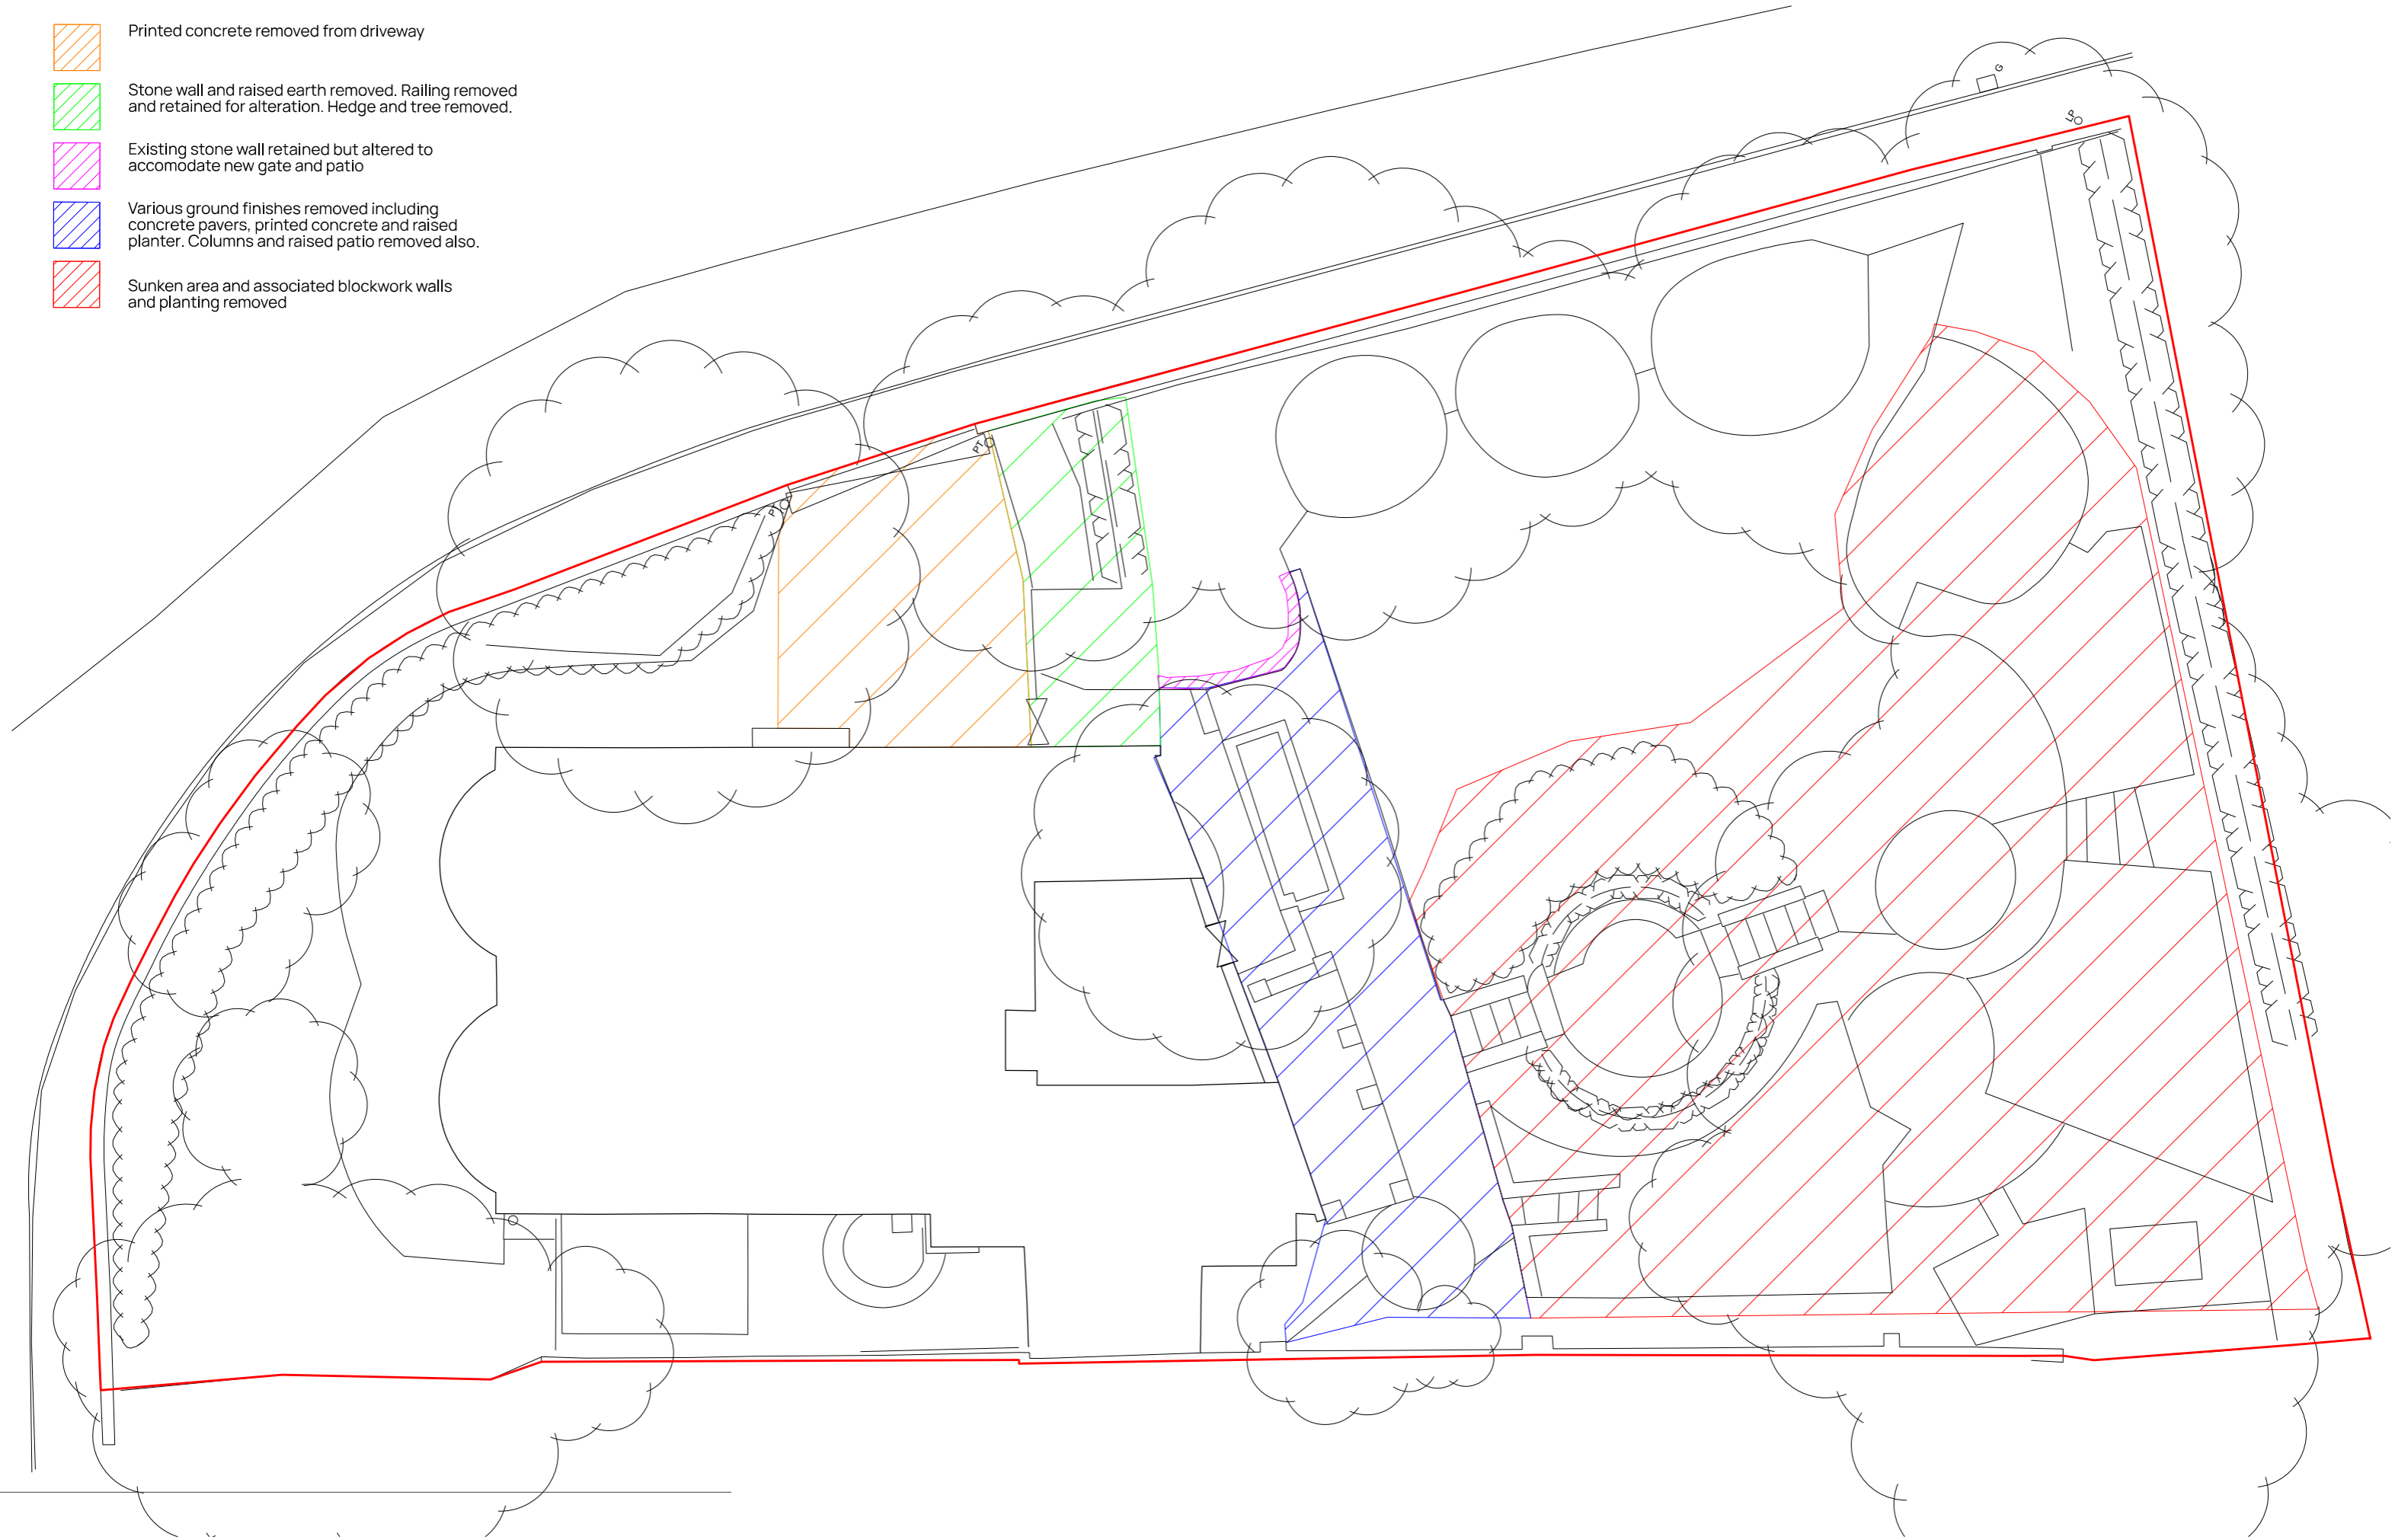


-  Printed concrete removed from driveway
-  Stone wall and raised earth removed. Railing removed and retained for alteration. Hedge and tree removed.
-  Existing stone wall retained but altered to accomodate new gate and patio
-  Various ground finishes removed including concrete pavers, printed concrete and raised planter. Columns and raised patio removed also.
-  Sunken area and associated blockwork walls and planting removed



Project **BIG TREE HOUSE, DUNHAM**
 Title **SITE - LANDSCAPING DEMOLITION**
 Project No. 20-03 Drawing No. L(-1)001 Status **PLANNING**
 Scale 1:125@A3 Date **MAR 2021**