
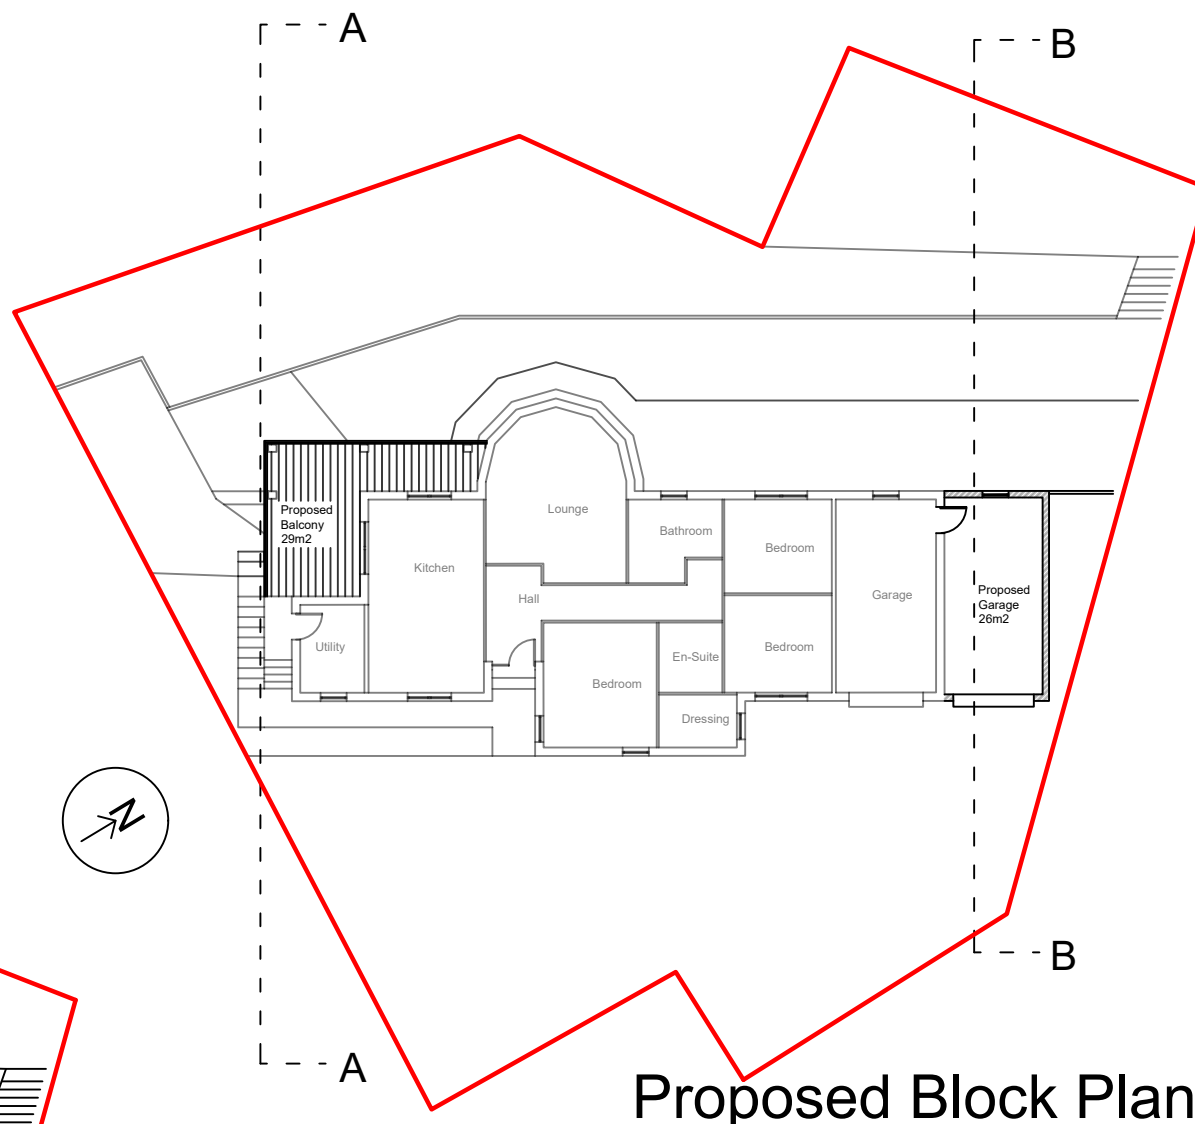


Existing Block Plan

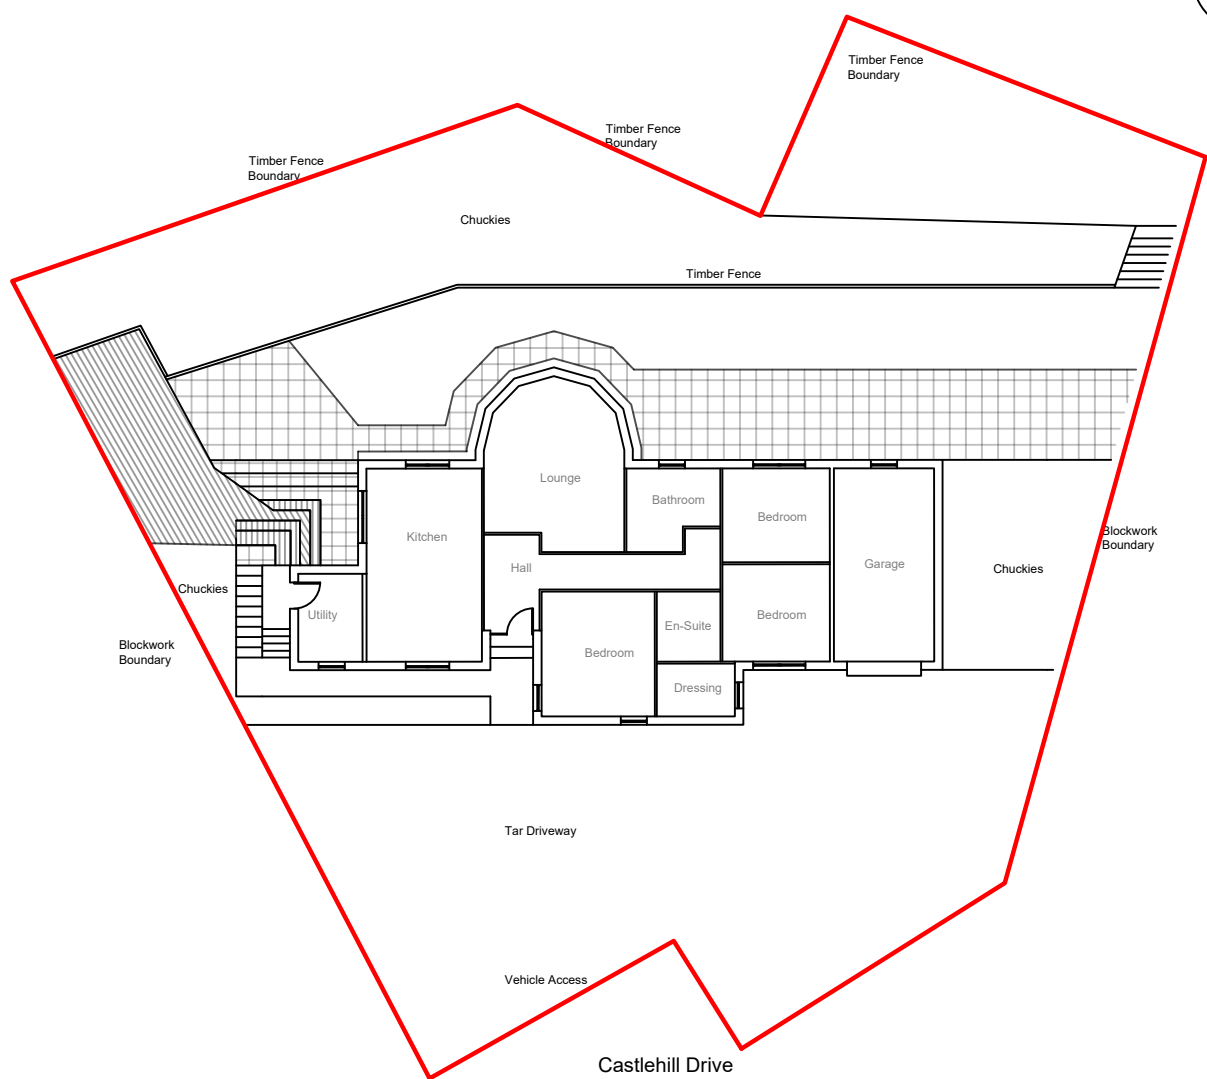

Proposed Block Plan

Notes

Site area: 883m²
Existing Dwelling: 118.2m²

Proposed Garage: 26m²
Proposed Balcony: 29m²

Rev:

A - New OS map outline

Adam Cowie

Contact: 07896329995
adamcowie1994@hotmail.com

Project

Mr. S Dalgarno
25 Castlehill Drive
Gardenstown
AB45 3YG

Block Plans

Ref: SD01/ 5002 A

Scale: 1:250 A3

Date: 28/06/2021