




DO NOT SCALE
All dimensions in Millimetres
unless specified otherwise and
subject to verification on site

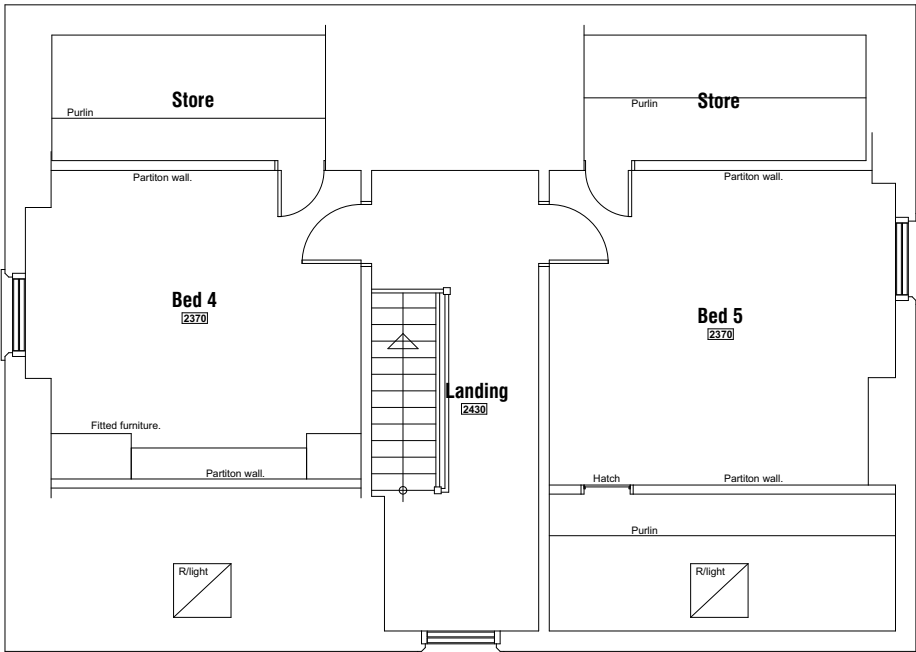


SECOND FLOOR PLAN

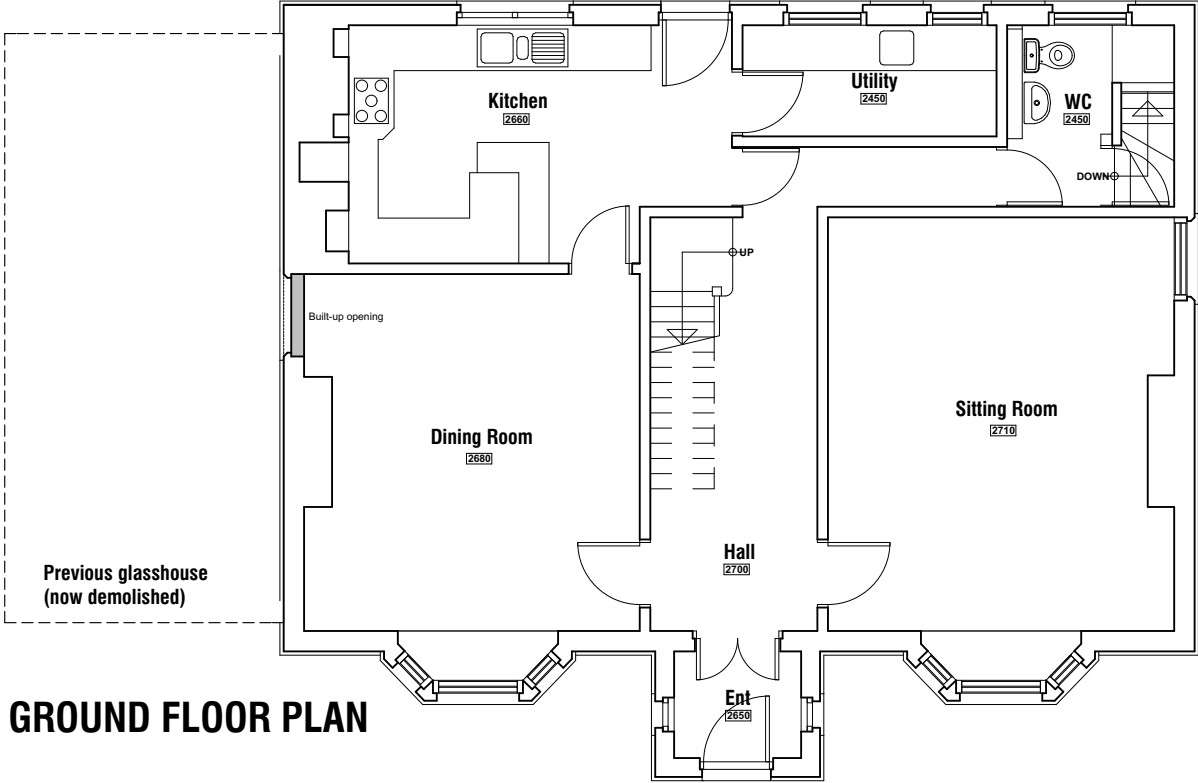

GROUND FLOOR PLAN

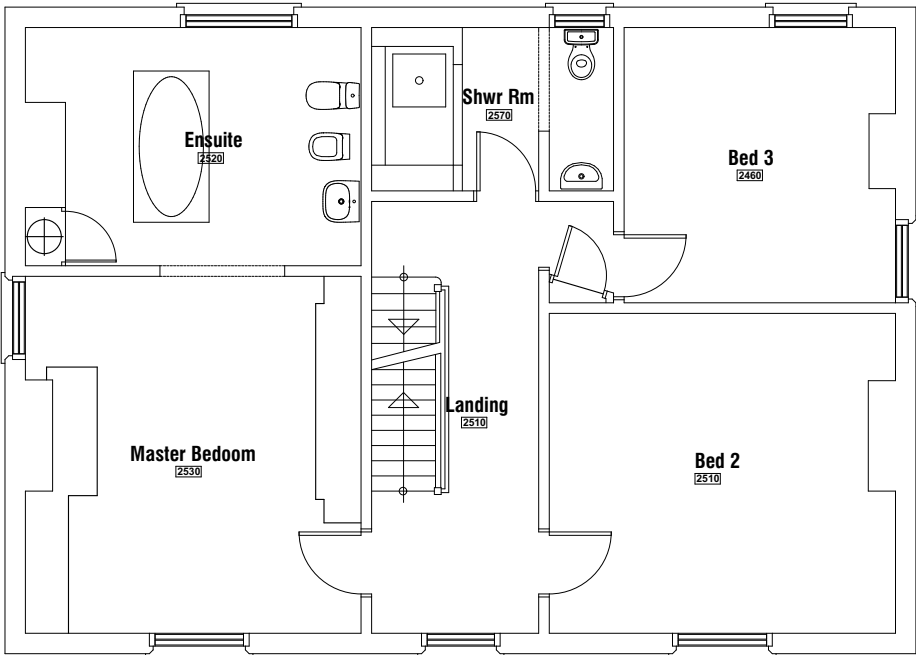

FIRST FLOOR PLAN

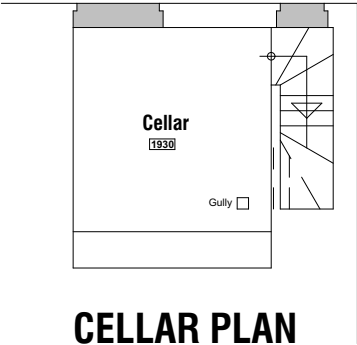

CELLAR PLAN

GREEN BANK
STATION ROAD
WHITWELL

EXTENSIONS AND
ALTERATIONS
SURVEY PLANS

CHRIS CARR
ARCHITECT

Orchard Farm, Goathland,
Whitby, YO22 5JX
Tel: (01947) 896051
email: chris@cca-arch.co.uk

Scale. 1:100 Drawn.

Date. 09.10.2020 Ref. No.

DWG. No. Rev.

This drawing and the copyright is the Architects property and maybe used or reproduced only by agreement. All Dimensions in Millimetres Unless specified otherwise and subject to verification on site.

© This drawing is copyright protected 2019