




Existing Ground Floor Plan

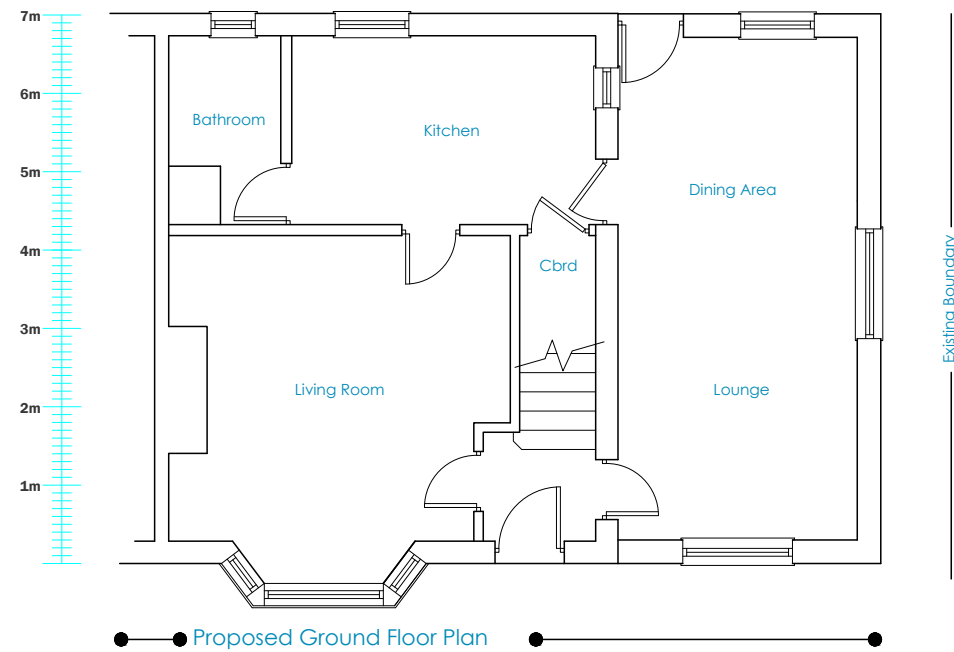

Proposed Ground Floor Plan

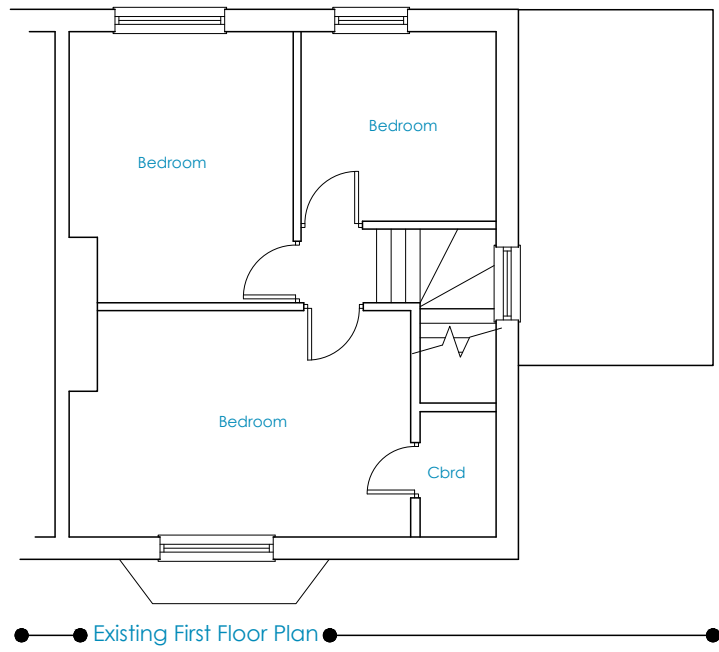

Existing First Floor Plan

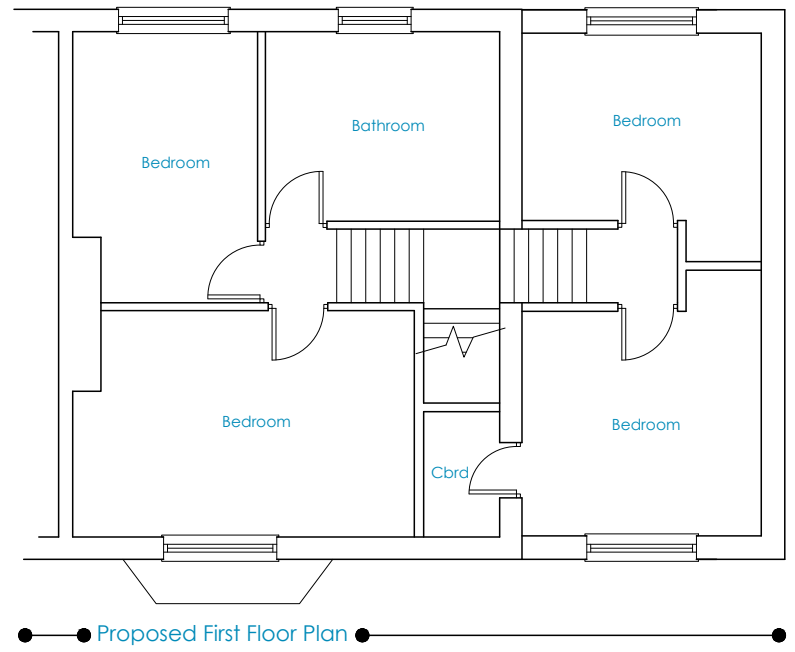

Proposed First Floor Plan



ENDEAVOURDESIGN

endeavourdesign@live.co.uk

www.endeavourdesign.co.uk

Mobile - 07716315534

Project title

11 Parkside
Darlington

Drawing title

Floor Plans

A3 Sheet
Scale
1:100
Date
June 2021
Dwg.
001

revision status

rev.	date	notes