



0.2 BEDROOM

0.2 BATHROOM

0.1 LOBBY / UTILITY

DRAWING TITLE
DRAWING SET
DRAWING NO
SCALE
DRAWN BY
DATE

PROPOSED ELEVATION WEST
PLANNING
2103_402
1:50
db
27.04.2021

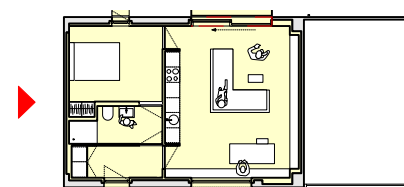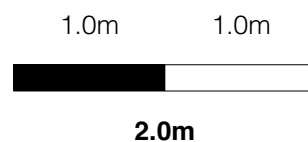

WALLS
ROOF
WINDOWS
ENTRANCE DOOR
EXTERNAL SHUTTERS
RAINWATER GOODS

WHITE RENDER / BLACK TIMBER
GREY SLATE / SOLAR PANELS
BLACK ALUMINIUM
BLACK ALUMINIUM
BLACK PAINTED TIMBER
BLACK UPVC