


30002236-BHK-00-XX-DR-A-0004
30002236-BHK-00-XX-DR-A-0005

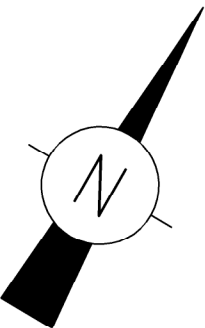

0m 2m 10m 20m
1:250 SCALE BAR

0 100
This drawing may have been reduced
original scale : 100mm


Reference Drawings Legend Notes

NOTES

1. DIMENSIONS
ALL DIMENSIONS ARE IN MM UNLESS NOTED OTHERWISE
2. LEVELS
ALL LEVELS ARE IN METRES (M) UNLESS NOTED OTHERWISE.
3. WHITE LINING
FOR WHITE LINING LABELS REFER TO TRAFFIC SIGNS REGULATIONS AND
GENERAL DIRECTIONS 2002 AMENDED.
4. ALL CAR PARKING BAYS TO BE WHITE AND YELLOW LINED.

LEGEND

- SITE BOUNDARY
— NEW SECURITY FENCELINE

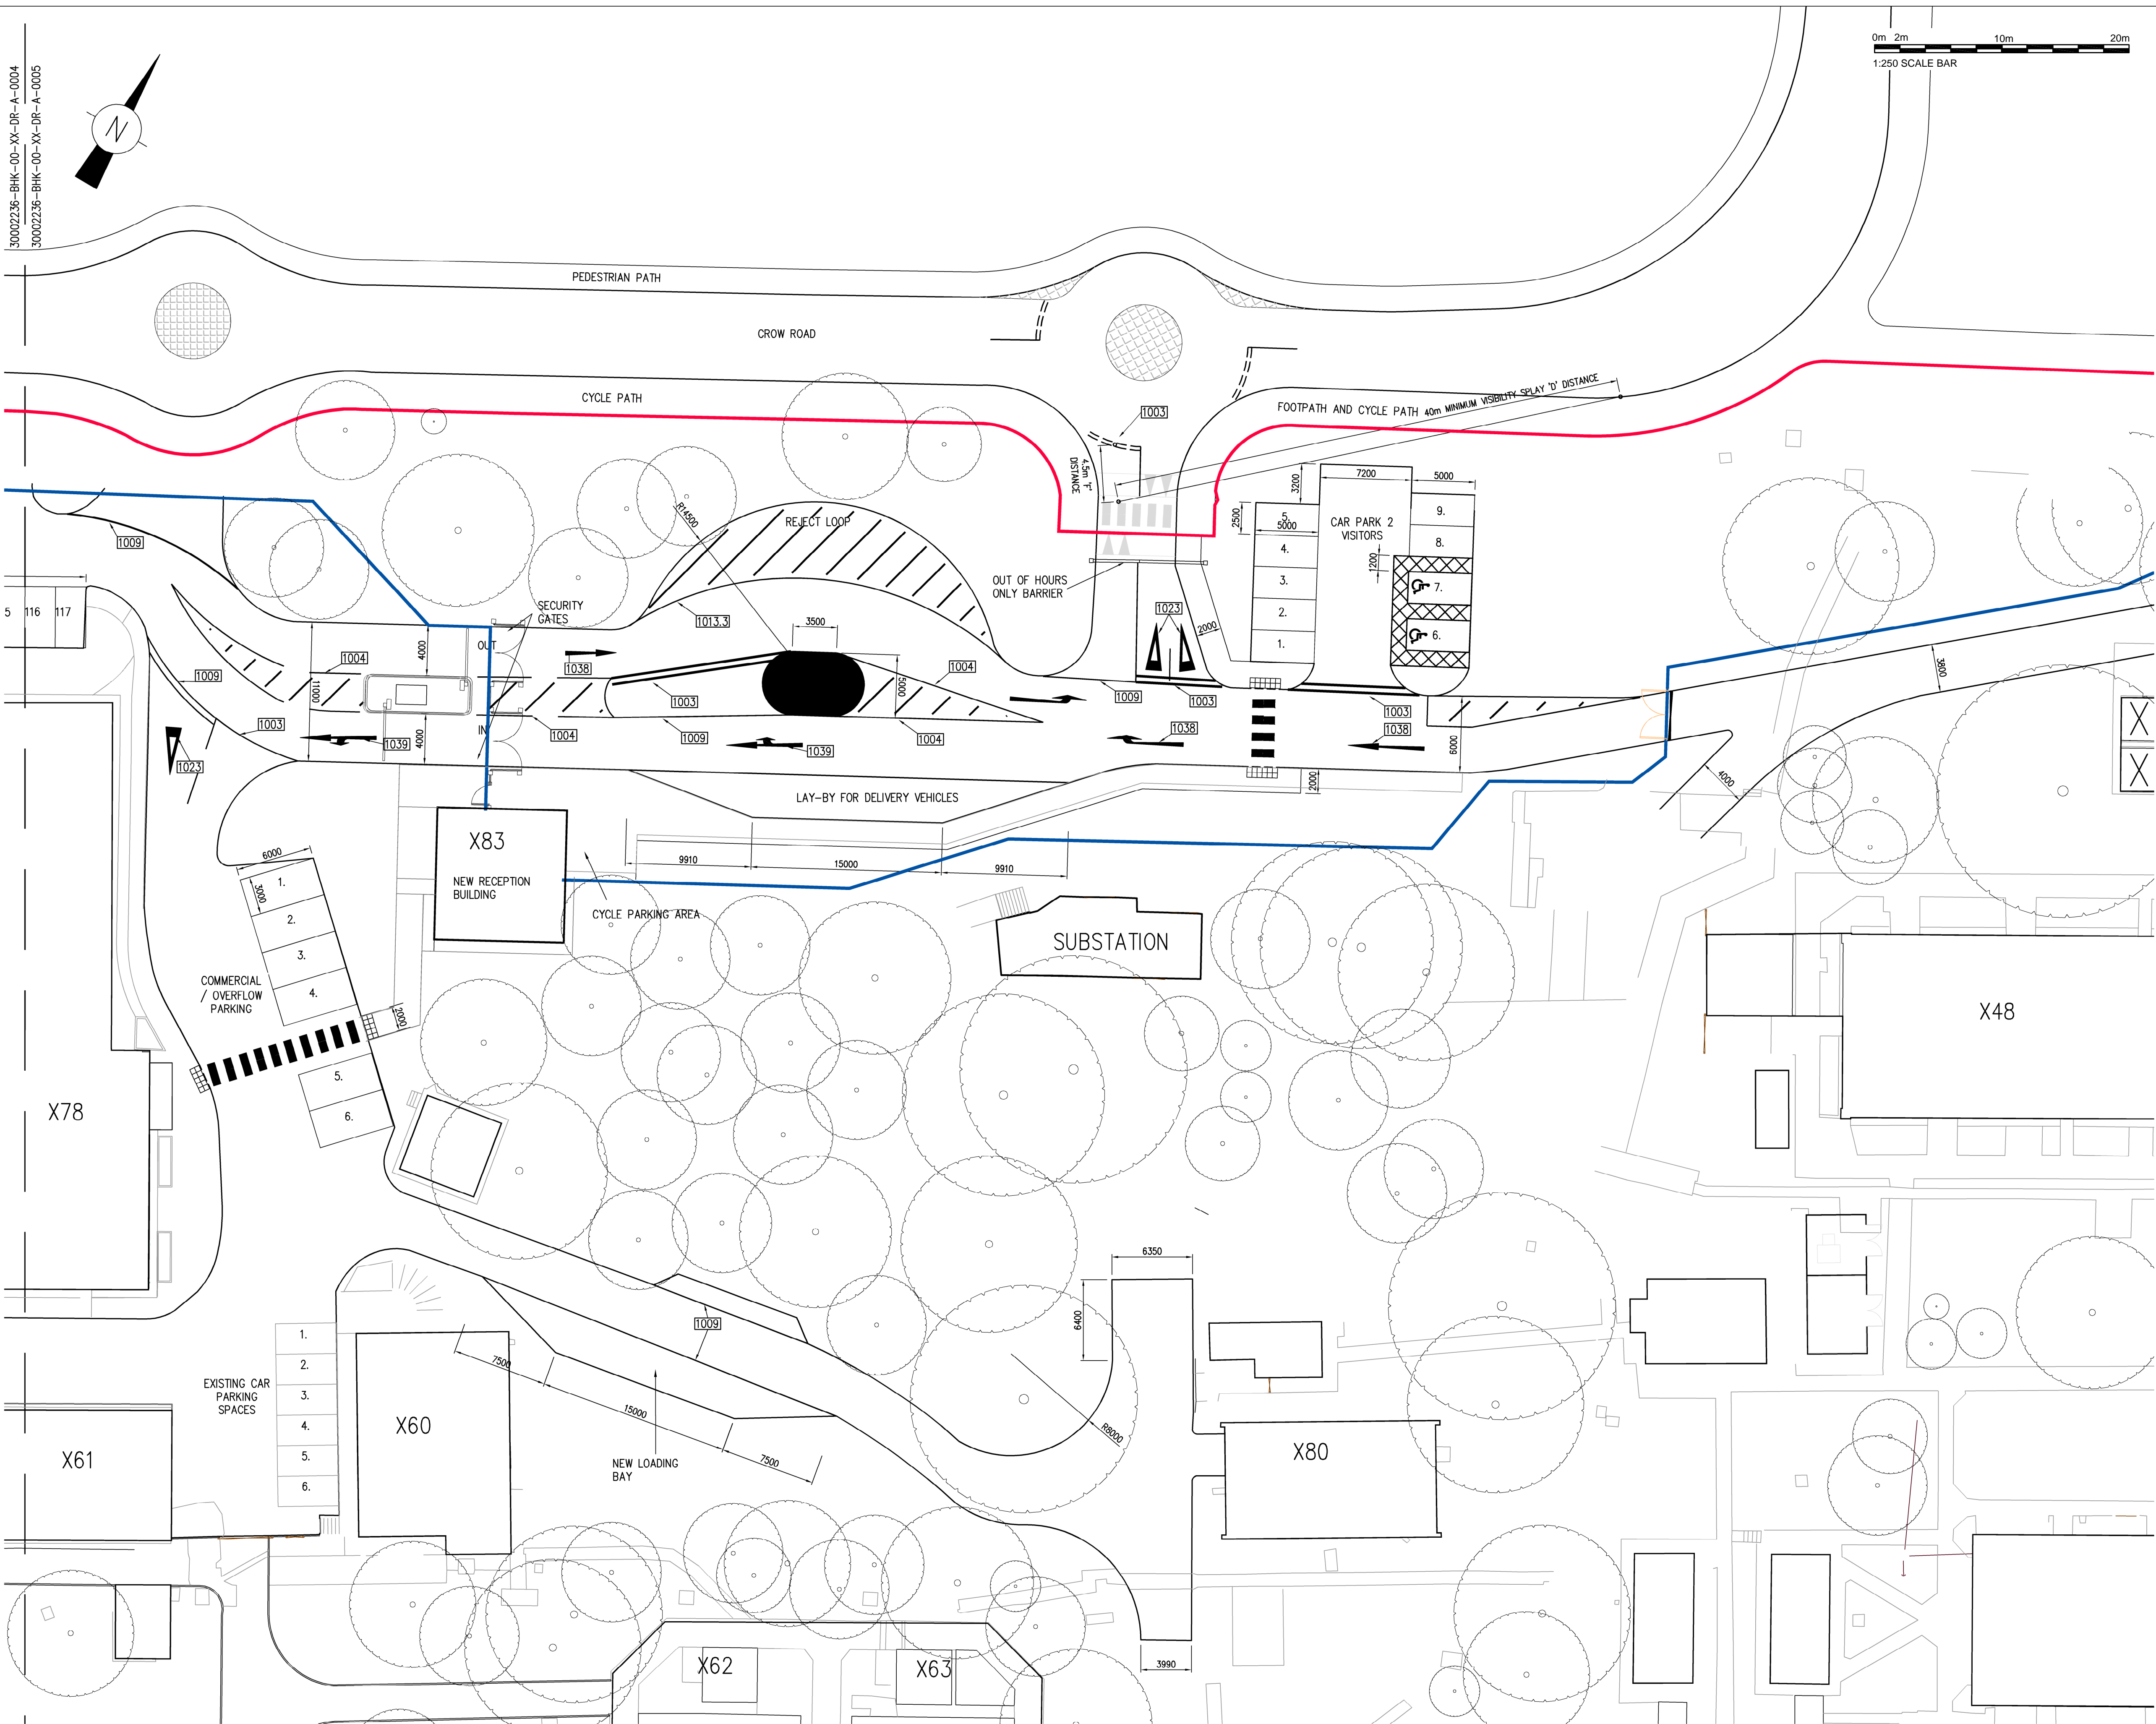

ISSUED FOR PLANNING APPLICATION

Revision	Description	Drawn PC	Date 23/04/21	Checked GM	Approved PC
P1					

QINETIQ

Project
FORT HALSTEAD REDEVELOPMENT
PHASE 2
Title
PROPOSED ACCESS, ROADS, AND CARPARKING
SHEET 2

Scale 1:250 (when plotted @ A1)	Drawn PC Date 23/04/21	Checked GM Date 23/04/21	Approved PC Date 23/04/21
---------------------------------------	---------------------------	-----------------------------	------------------------------

CAD Ref S:\Warwick\restricted_projects\30002236\09_CAD\03_BK\03_rsch\Model Information (MP)\Planning Drawings

BakerHicks.

BakerHicks
One Warwick Technology Park
Galloway Hill
Warwick
CV34 8YU
T: +44 (0)1926 567800
www.bakerhicks.com

© Copyright

Project number	Drawing number	Revision
30002236	BHK-00-XX-A-0005	P1