



NOTES:

1. This drawing is copyright of the Applicant.
2. Use figured dimensions only.

Revisions:

/

█ Application Site Boundary Line

█ Lodge Farm Boundary Line

- A Shared Drive
- B Lodge Farm Gates
- C Hard Standing / Caravan
- D Vehicular and Pedestrian Access
- E Car Parking
- F Glamping Pods
- G Grass
- H Existing Boundary Hedge
- J Existing Evergreen Hedge
- K Main House
- L Existing Barns
- M Refuse & Recycling
- N Foul drainage to existing septic tank

drawing status: **PLANNING**


job title:
LODGE FARM
 Wickham Road, Thwaite
 Eye, Suffolk, IP23 7EE

client:
 Chrisdee & Trevor James

drg. title:
SITE PLAN
 Proposed Layout

| | | | |
|--------------|-----------------|---------------------|----------------|
| drawn: mk | audited: bgd | date: 10/05/2021 | scale: / A3 |
|--------------|-----------------|---------------------|----------------|

| | | |
|---------|----------|------|
| Job No: | drg. No: | rev: |
|---------|----------|------|

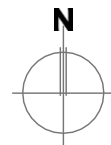

0 50 m

