


FRONT ELEVATION

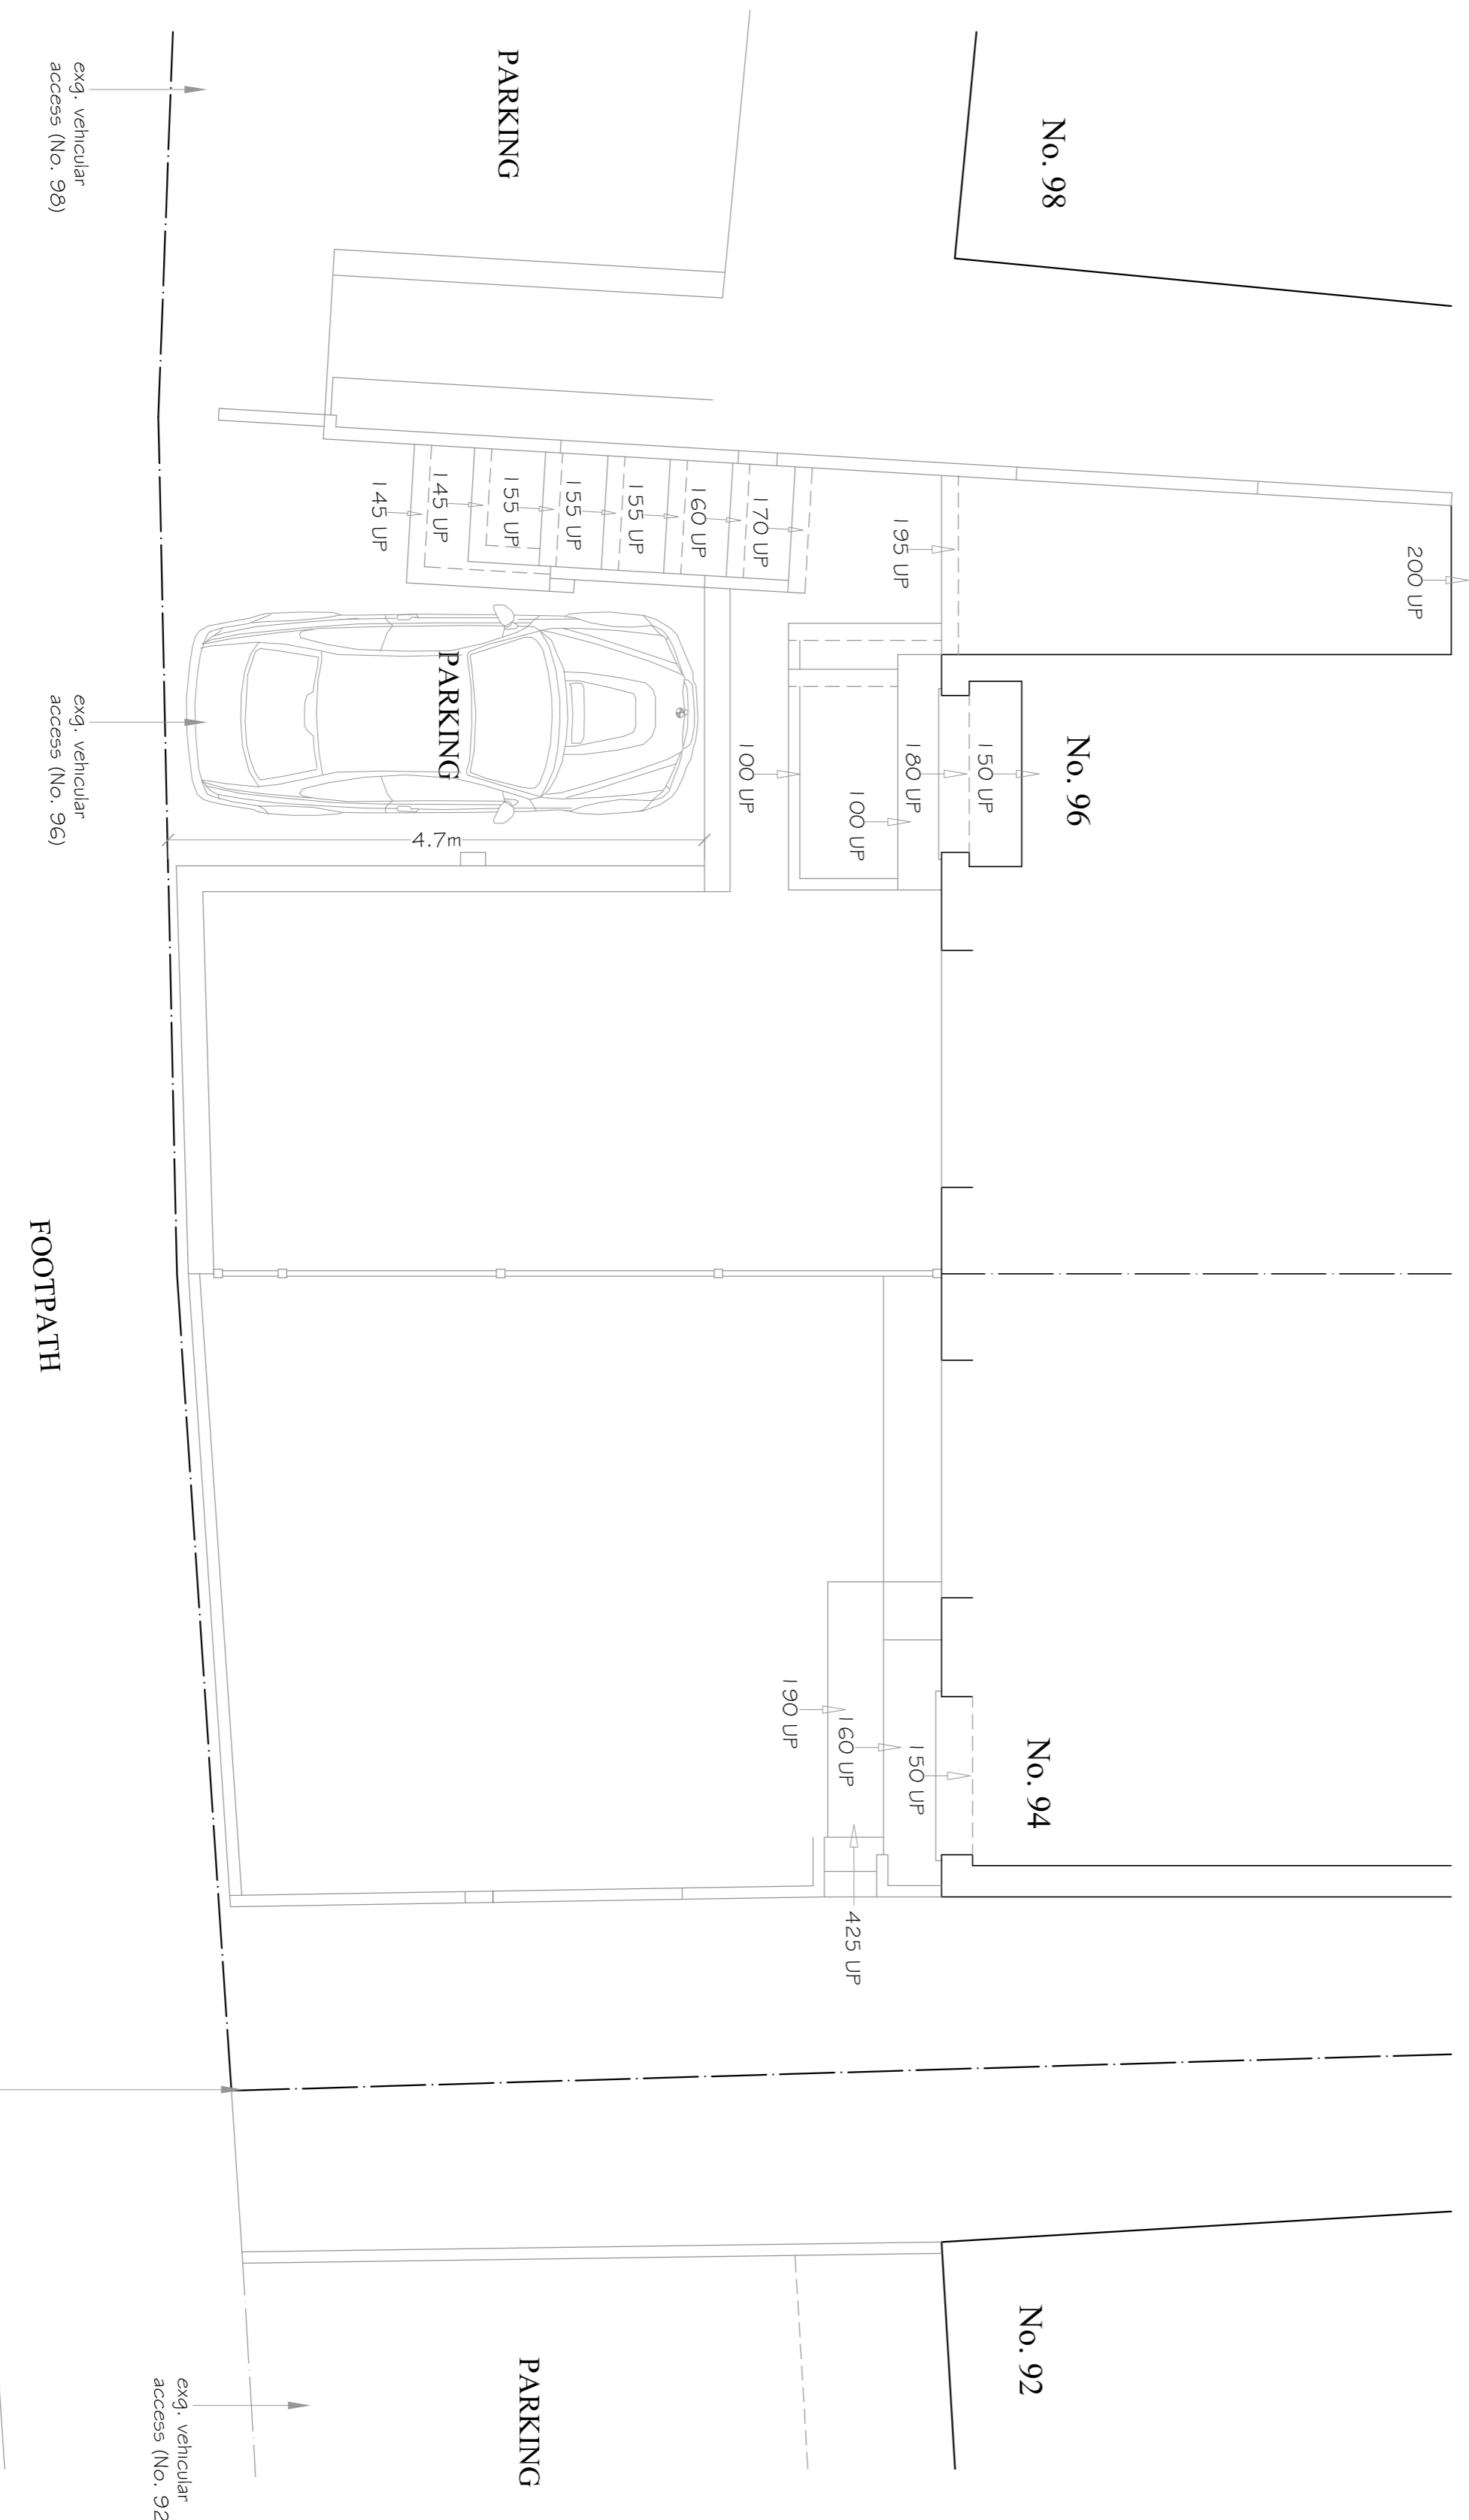

FLOOR PLAN



LOCATION PLAN - 1 : 1250

THE CONSTRUCTION (DESIGN & MANAGEMENT) REGULATIONS 2015

Nothing in our appointment or the provision of drawings shall be deemed to create a responsibility for compliance with the Construction (Design & Management) Regulations 2015. However, particular attention should be given to the following:

- all construction projects from concept to completion, must comply fully with the CD(M) Regulations 2015 to ensure projects are carried out in a way that secures health and safety;
- unless appointed in writing, the Client will be deemed to be responsible for the roles of 'designer', 'principal designer', and 'principal contractor';
- the client must give notice of the project to the HSE where projects are more than 30 days on site and have more than 20 workers or exceed 500 person days;
- all projects to have a Construction Phase Health and Safety Plan.

**GARRY M SUCH
ARCHITECTURAL SERVICES**

HINTON COTTAGE, ASHORNE, WARWICK,
WARWICKSHIRE CV35 9DR

Tel: 01926-651193 Mobile: 07939-441419

E-Mail: garry@gmsarchitecture.co.uk

WEB: www.gmsarchitecture.co.uk



DO NOT SCALE FROM THIS DRAWING
VERIFY ALL DIMENSIONS ON SITE. PRIOR TO COMMENCEMENT OF WORK
DRAWING FOR THE PURPOSES OF PLANNING & BUILDING REGULATIONS ONLY

JOB TITLE: PROPOSED ALTERATIONS TO FRONTAGES
94 & 96 CLINTON LANE,
KENILWORTH

DRAWING:

FLOOR PLANS : ELEVATIONS - EXISTING

SCALES on A1: 1 : 50 1 : 1250

DRWG. No.

DATE: MARCH 2021

01