

Legend:


Notes :

- This plan should only be used for its original purpose. SV Surveying Ltd accepts no responsibility for this plan if supplied to any other party other than the original client.
- All dimensions / levels should be checked on site prior to design and construction.
- The position of electrical points cannot be guaranteed due to access or other restrictions.
- Drainage information (where applicable) has been visually inspected from the surface and should be treated as approximate only.
- Tree information (where applicable) has been surveyed from ground level and therefore should be treated as approximate only.
- Doors and windows positions have been measured to the structural opening wherever possible.
- The survey has been fixed to an arbitrary grid.



REAR ELEVATION

DATUM LEVEL = 98.00m

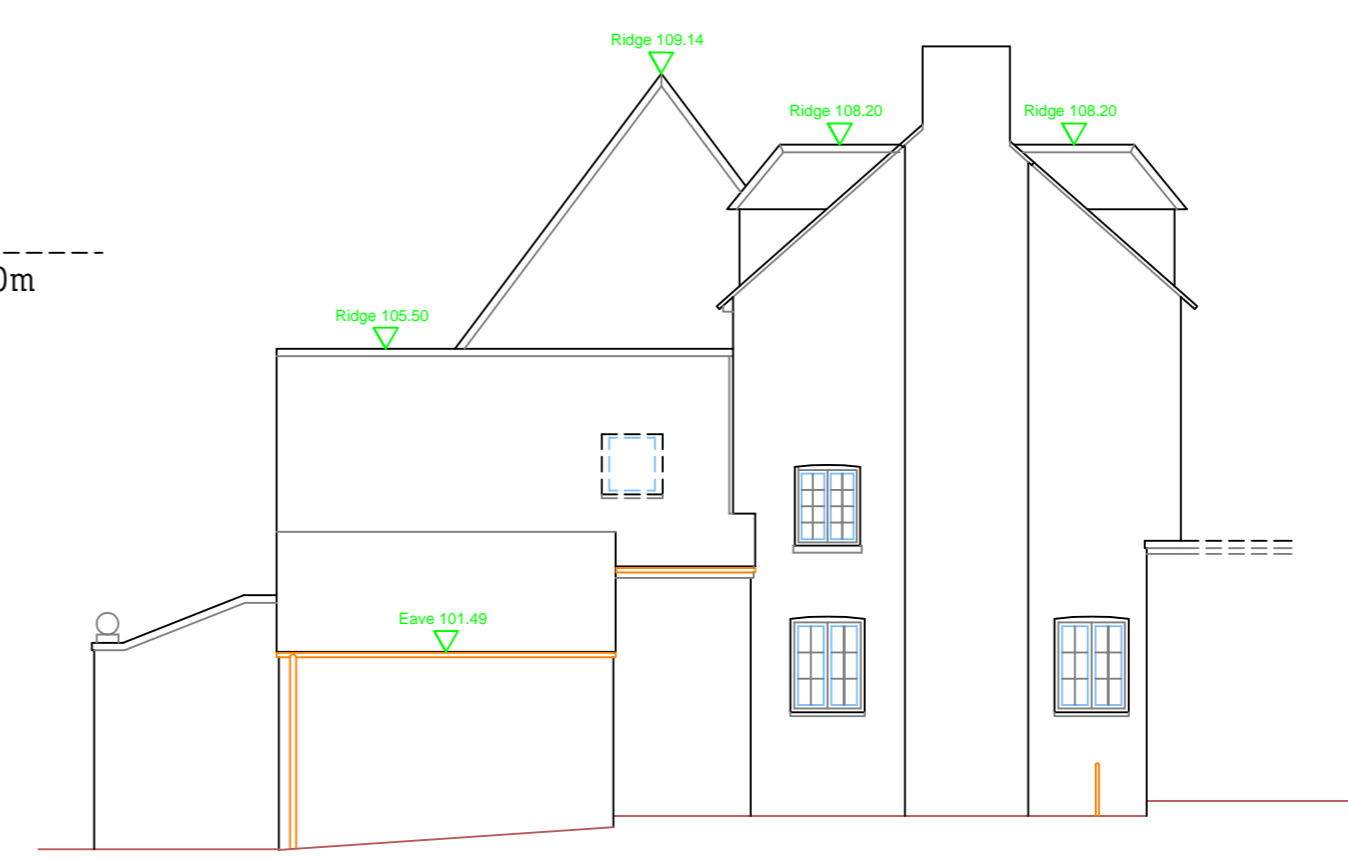

REAR ELEVATION

DATUM LEVEL = 98.00m



SECTION AA

DATUM LEVEL = 98.00m



LAND SURVEYS + COMPUTER MODELLING
BUILDING SURVEYS + SITE ENGINEERING

SV SURVEYING LTD
76B MARKET STREET
ASHBY-DE-LA-ZOUCH
LEICESTERSHIRE
LE65 1AP

Tel 01530 560837
Fax 01530 560123

Email: info@svsurveying.co.uk
www.svsurveying.co.uk

Project

**ABBERLEY DESIGN
THE PRIORY**

Drawing

**MEASURED
SITE SURVEY**

2 / 1 / 2019 - 8

Scales 1:100	Drawn/Paper Size JW/A2
Survey Date 14/04/2021	Drawing No 21089-21-03

DO NOT SCALE

(c) Copyright SV Surveying Ltd 2021.

