

SOHO FARMHOUSE, GREAT TEW, OXFORDSHIRE TRANSPORT STATEMENT – GYM EXTENSION


Introduction

- This Transport Statement has been prepared by PFA Consulting in support of a planning application for an extension to the gym at Soho Farmhouse to provide extra flexible studio space in order to meet unmet demand from existing membership, and to address the ongoing health and safety measures still in place as a result of Covid. A Site Plan showing the proposed gym extension is provided at **Appendix A**. Further details are given in the Planning Statement and the drawings which accompany the planning application.

Background

- Soho Farmhouse is located between Great Tew and Enstone, approximately 8km east of the town of Chipping Norton, 16km south of Banbury, and 25km north west of Oxford. The site location is shown on **Figure 1**.

Figure 1: Soho Farmhouse Location

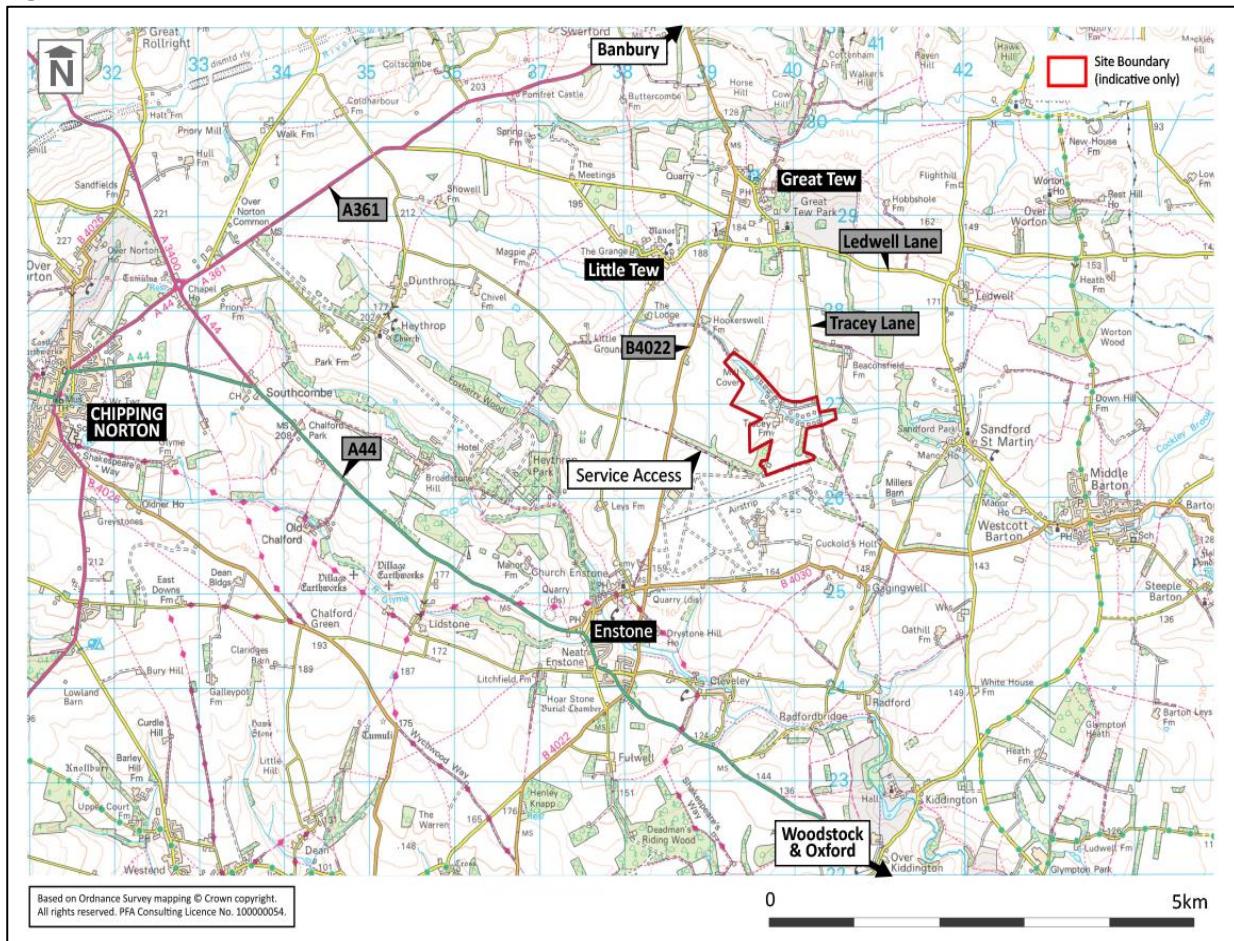

- Planning permission (reference 13/0666/P/FP) for change of use of land and buildings at Tracey Farm, Great Tew to hotel and leisure was granted in December 2013. Soho Farmhouse first opened to guests in the summer of 2015. An updated Travel Plan has been prepared to encourage sustainable travel by members, guests and staff, and was approved by Oxfordshire County Council in October 2019.

4. The entrance for members and guests is from the north via Ledwell Lane and Tracey Lane. The main car park is located close to this entrance, and the remainder of the site is car free. The entrance for staff and deliveries (except those to the energy cabin) is via the Green Lane service access off the B4022 to the west.
5. Soho Farmhouse is a hotel and members club and originally had 31 cabin buildings, a four-bedroom cottage, and a seven-bedroom farmhouse, plus two further guest rooms in a small converted outbuilding adjacent to Tracey Farmhouse. Following the grant of planning permission in December 2017, the amount of accommodation has been expanded by the addition of 50 new guest rooms, comprising 10 garden cottages which form part of a walled garden development, and ten pods each containing 4 new guest rooms ('Piglets') in the form of a pig arc style building.
6. Planning permission was granted in March 2021 under application reference 20/03562/FUL for fifteen one-bedroom Farmhouse Huts on land to the immediate west of the main Soho Farmhouse (in place of approved fifteen bell tents at Farm Camp) with associated landscaping and infrastructure. A further application, reference 20/01367/FUL, for five guest cabins (2 x two bedroom and 3 x single bedroom) located to the east of the main courtyard was also approved in August 2020; however, Soho House hope to be able to substitute these five approved cabins with five more single bedroom Farmhouse Huts proposed under planning application reference 21/01764/FUL; which if approved are to be located within the Farmhouse Huts development area.
7. Soho Farmhouse is car free in terms of guest vehicles. All guest cars are parked in the main car park, and guests and their luggage are transferred to the accommodation by the Soho Farmhouse electric vehicles via the new northern entrance. Guests also have the option to walk or cycle from reception to their accommodation.
8. The proposed Soho Farmhouse Landscape Masterplan is reproduced at **Appendix B**.

Recorded Traffic Flows

9. To establish traffic volumes on the roads providing access to Soho Farmhouse, automatic traffic counts (ATCs) were undertaken on Tracey Lane and on the Green Lane service access from Friday 28 June to Thursday 4 July 2019, when all of the guest accommodation at Soho Farmhouse was fully booked.
10. Besides Soho Farmhouse, Tracey Lane provides access to a number of properties including Park Farm Barns, Beggars Lodge, Nos 1 & 2 Beaconsfield Cottage, and Beaconsfield Farm. As well as acting as the staff and delivery access to Soho Farmhouse, the Green Lane service entrance off the B4022 provides access to a number of commercial properties at Enstone Airfield. Traffic to / from these other properties is included in the ATCs.
11. It should be noted that the ATCs do not include traffic associated with the proposed Mullin Automotive Museum at Enstone Airfield which received outline planning consent in May 2020 (reference 18/03319/OUT). The planning permission and S106 Agreement for the automotive museum include improvements to Green Lane, and to public rights of way in the vicinity of Green Lane, to accommodate additional traffic generated by the museum proposals.
12. The ATC results in terms of total two-way traffic volumes are summarised in **Table 1** for both Tracey Lane and for the Green Lane service access from the B4022. The daily peak hour for total traffic movements on Tracey Lane occurs from 12:00 – 13:00 on weekdays and Saturday, and 11:00 – 12:00 on Sunday. The peak hours for the service access are generally 09:00 – 10:00 on weekdays and at weekends. A summary of the ATC data is provided in **Appendix C**.

Table 1: Existing Traffic on Tracey Lane and Green Lane Service Access, June - July 2019.


		Total Two Way Movements					
		Average weekday		Saturday 29.06.19		Sunday 30.06.19	
		All Vehs	HGV	All Vehs	HGV	All Vehs	HGV
Tracey Lane	Peak Hour	122	0	170	0	178	0
	Daily	1,384	2	1,660	2	1,701	0
Green Lane Service Access	Peak Hour	70	3	64	1	54	0
	Daily	661	17	574	7	517	2

Source: Axiom Traffic Ltd 28/06/19-04/07/19

Development Proposals

13. The development proposals comprise a new building connecting with the existing gym providing flexible studio space for classes totalling 134m², together with a storage / plant room of 76m², as shown in **Figure 2** below.

Figure 2: Gym Extension Proposal

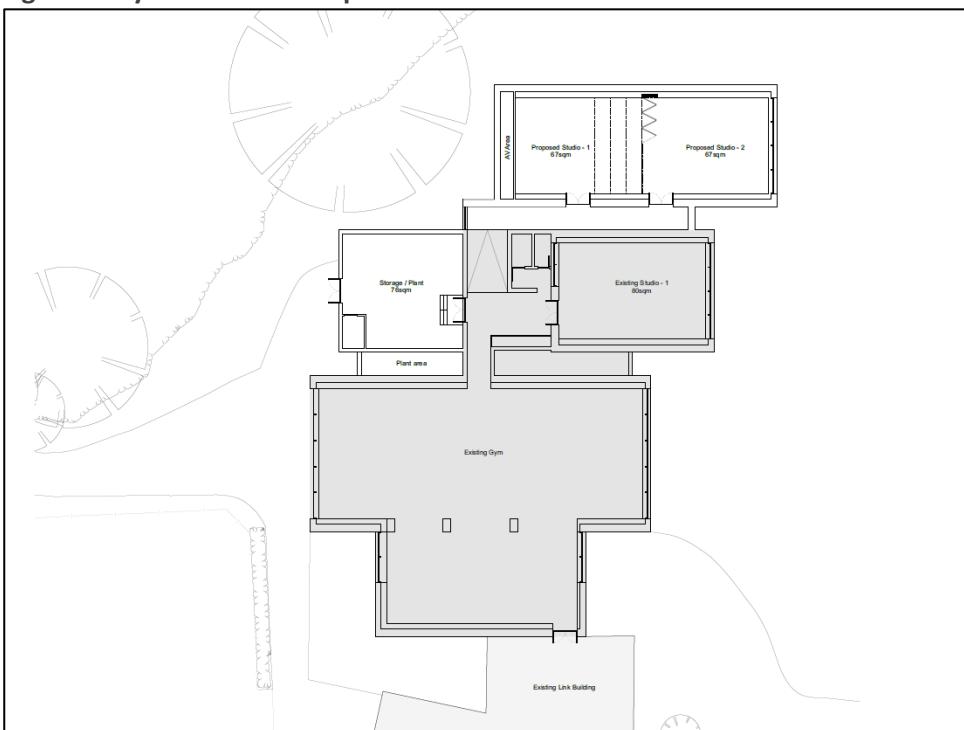

14. As the gym extension is to cater for the existing membership and to address health and safety issues associated with the ongoing Covid pandemic it is not expected to result in any increase in guest traffic.
15. The extended gym will enable additional classes or treatments to be offered to existing guests at Soho Farmhouse. It is envisaged that there will be a number of additional staff employed to provide these services; most likely specialists, such as Yoga or Pilates instructors, who would regularly come to the site to run specific classes. It is not anticipated that any more than an additional four specialist staff would come to the site on a typical day as a result of the extended gym proposals. This would result in a further four vehicle movements each way per day, all of which would use the Green Lane service access from the B4022. This could be reduced if staff car share or use the staff minibus service, as set out in the approved Travel Plan. These additional vehicle movements are not considered significant in the context of the recorded traffic flows on Green Lane.
16. In conclusion, there will be no significant traffic impact on Tracey Lane or the Green Lane service access, and correspondingly no significant effect on the local roads approaching Soho Farmhouse, as a result of the development proposals.

Travel Plan

17. As noted in paragraph 3, the updated Travel Plan for Soho Farmhouse was approved in October 2019.

18. The objectives for the approved updated Travel Plan are:

- To reduce single occupancy car travel to and from the development by staff
- To direct member and guest traffic to routes away from minor roads through local villages


Staff Travel

19. A staff travel survey in 2016 found that some 70% of employees travelled to work by single occupancy car. The staff travel survey for the updated Travel Plan in 2019 recorded that only around 61% of staff journeys are now single occupancy car trips. The staff travel target of 60% single occupancy car trips to work in five years from 2016 was therefore virtually achieved within three years.

Member and Guest Travel

20. For member and guest travel, a system of road signage has been introduced to direct traffic to Soho Farmhouse via the A44, A361 and B4022, away from sensitive locations, including local villages. The signed routes are as shown in **Figure 3**.

Figure 3: Signed Routes for Guests to Soho Farmhouse

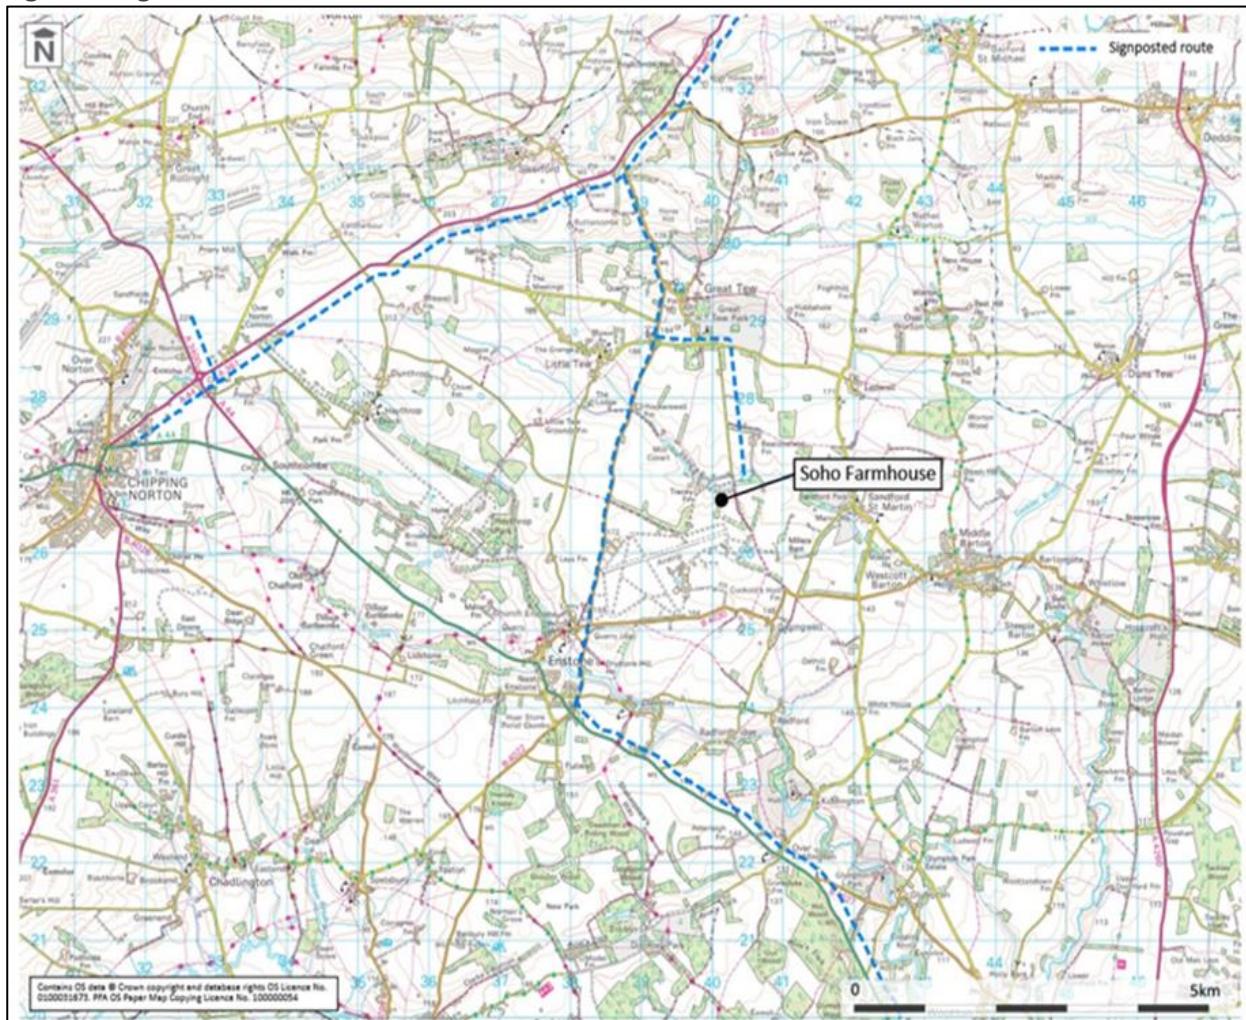

21. Surveys of traffic flows on Ledwell Lane either side of the junction with Tracey Lane were undertaken in June / July 2019. The results in terms of total two-way traffic volumes are summarised in **Table 2**. A summary of the ATC data is provided in **Appendix D**.

Table 2: Existing Traffic on Ledwell Lane East and West of Tracey Lane, June - July 2019.

		Total Two Way Movements		
		Average weekday	Saturday 29.06.19	Sunday 30.06.19
Ledwell Lane (East of Tracey Lane)	Peak Hour	126	105	102
	Daily	1716	1142	920
Ledwell Lane (West of Tracey Lane)	Peak Hour	212	211	229
	Daily	2879	2059	2119
Difference	Peak Hour	-94	-106	-117
	Daily	-1163	-917	-1199

Source: Axiom Traffic Ltd 28/06/19-04/07/19



22. Traffic flows on Ledwell Lane east of Tracey Lane in the direction of local villages remain well below traffic flows west of Tracey Lane, demonstrating that the signing scheme has achieved its objective.
23. The Travel Plan measures have therefore been successful in meeting the objectives with regard to both staff, and member and guest travel.

Conclusion

24. This Transport Statement has been prepared by PFA Consulting in support of a planning application for a gym extension at Soho Farmhouse. The development proposals comprise extra flexible studio space to meet the demands of the existing membership, and to address the ongoing health and safety measures still in place as a result of Covid.
25. It is not anticipated that the development proposals will result in any increase in guest traffic using Tracey Lane given that it is to cater for the existing membership; it will however result in a small increase in staff traffic, with potentially an additional four vehicle movements to the site each way per day, which would be expected to use the Green Lane service access from the B4022. This level of traffic is not considered material and will have no significant effect on the local roads approaching Soho Farmhouse.
26. The updated Travel Plan for Soho Farmhouse was approved by Oxfordshire County Council in October 2019. The Travel Plan has achieved its objectives of reducing staff travel by single occupancy car, and of directing member and guest travel away from minor routes through local villages.
27. The National Planning Policy Framework (NPPF), February 2019, states that in considering development proposals it should be ensured that appropriate opportunities to promote sustainable transport are taken up, safe and suitable access can be achieved for all users, and that any significant impacts on the transport network can be cost effectively mitigated (paragraph 108). Development should only be prevented or refused on highways grounds if there would be an unacceptable impact on highway safety or the residual cumulative impacts on the road network would be severe (paragraph 109).
28. The gym extension proposals will have no significant impact on the local road network. Measures are already in place to encourage the use of sustainable modes of travel. The proposal therefore complies with the guidance in the NPPF, and there is no reason in transport terms why planning permission should not be granted.

Appendices

Appendix A

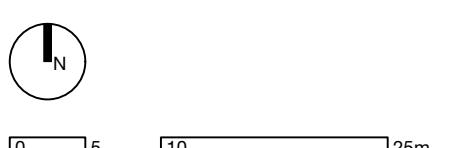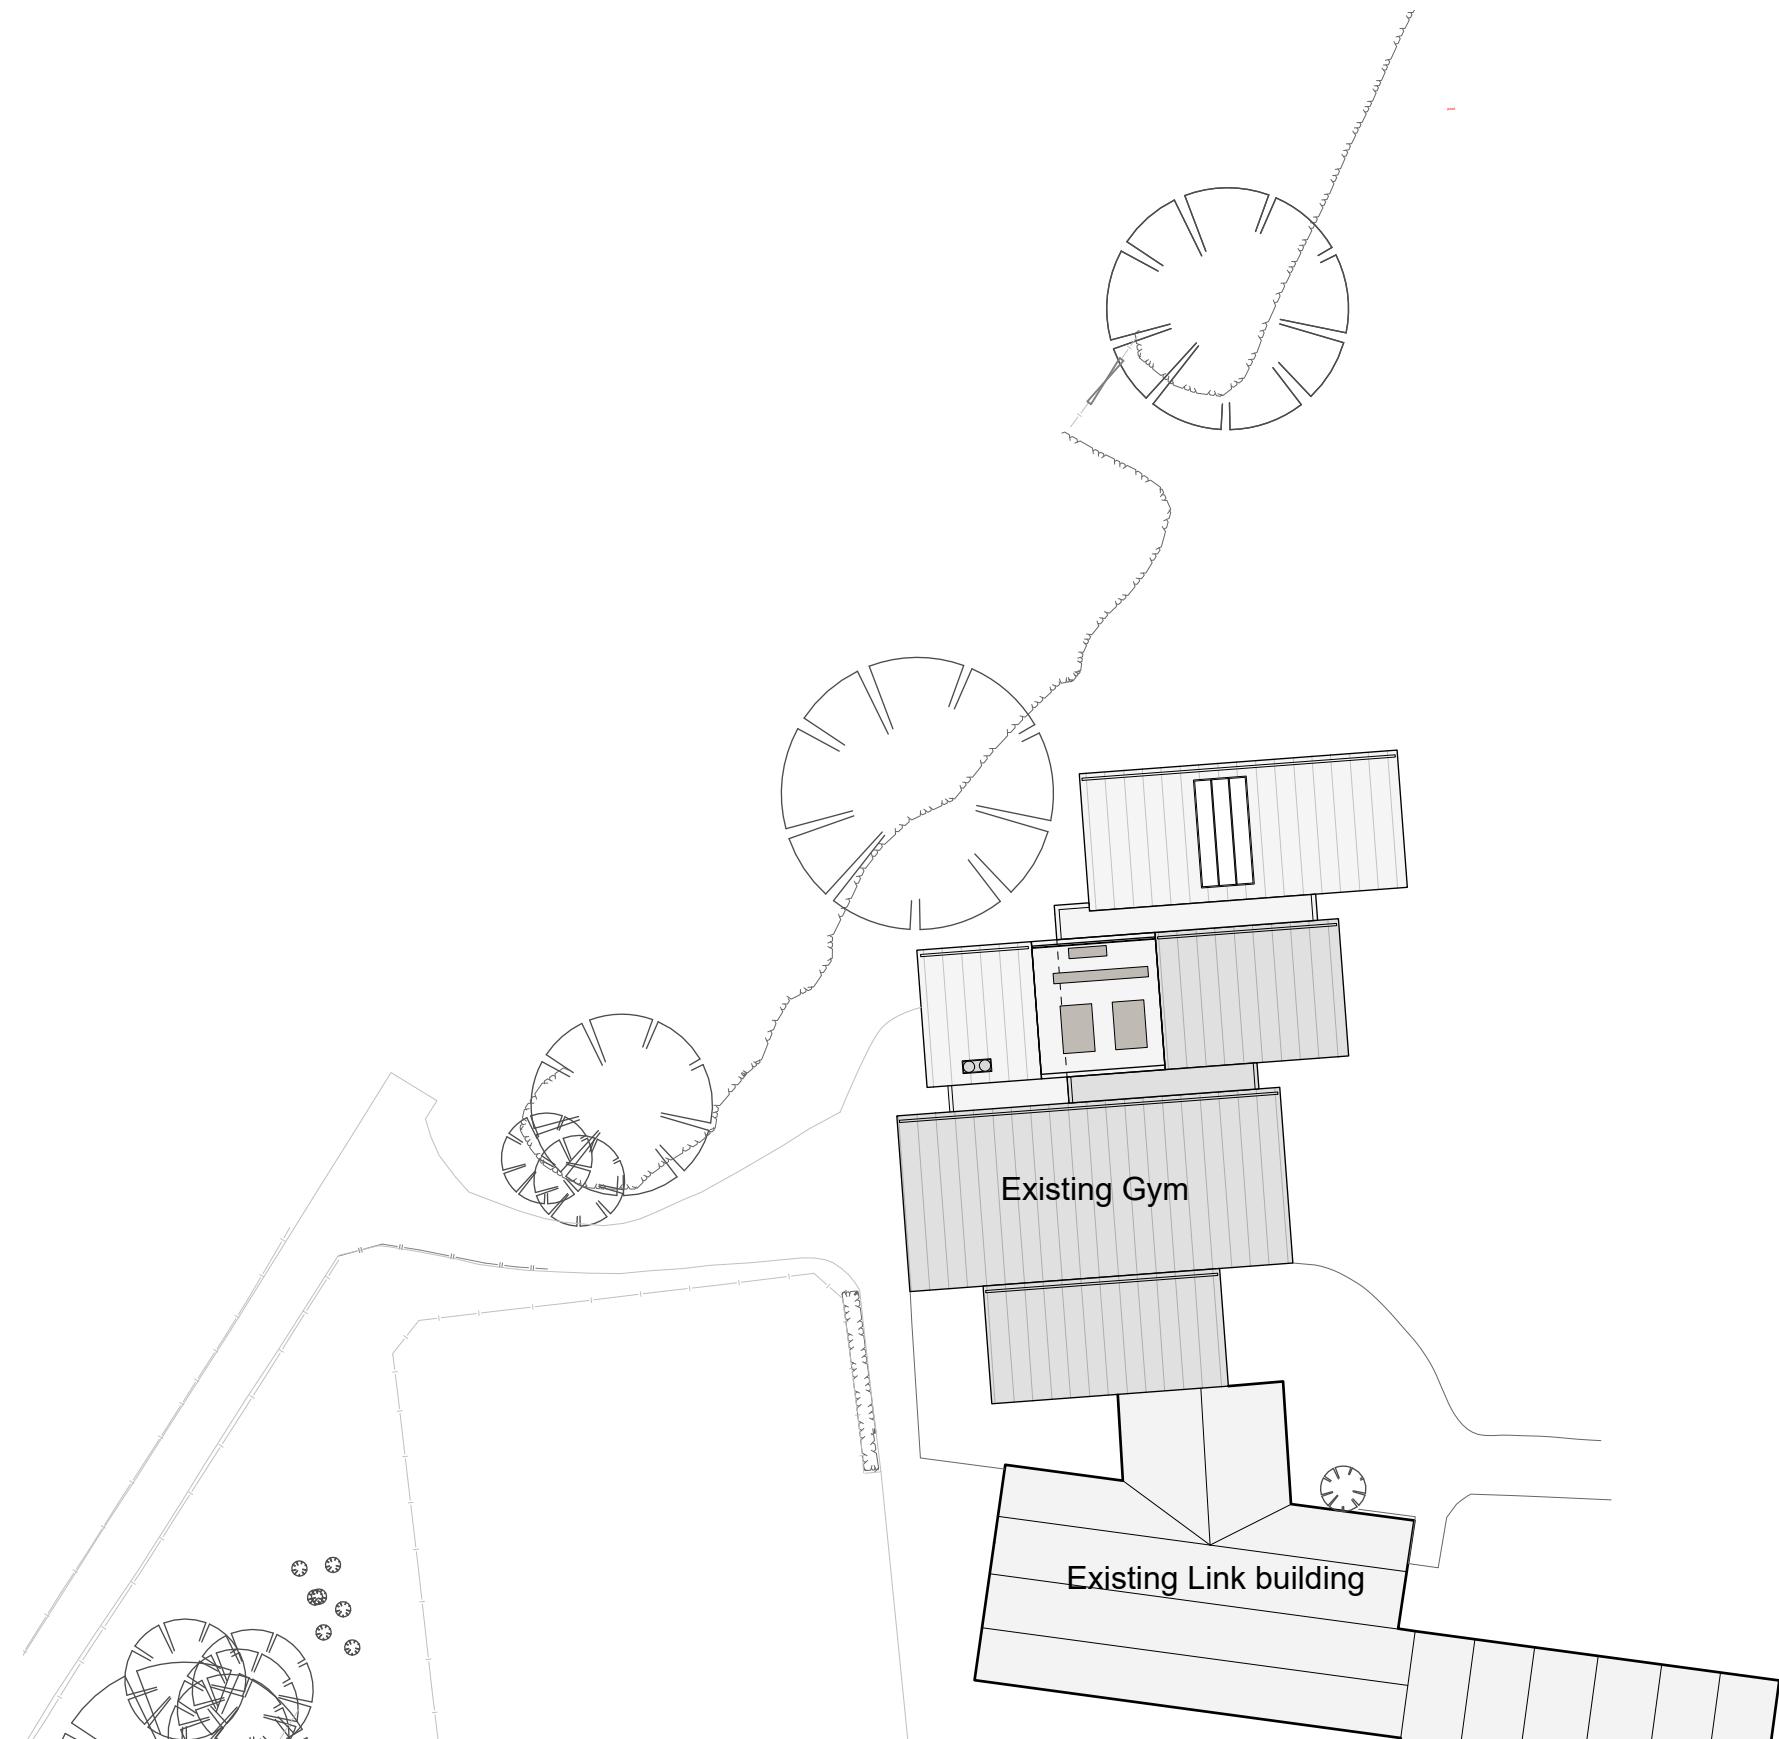

**31/44
Architects**

6 Osborn Street
London
E16 6TD
United Kingdom
+44 (0)20 3735 7820
London@
3144architects.com

Client: Soho House Group
Project: Soho Farmhouse - Gym
Date: 03/06/2021
Drawing name: Proposed Site Plan
Status: Drawn JF Checked SD
Scale / Format: 1:500 / A3

Drawing number:
44/2015/PL 100

Rev. Date	Description	Drawn / Checked
© 31/44 Architects		
Do not scale from this drawing. All dimensions to be verified on site. This drawing is to be read in conjunction with all consultants information. Any discrepancies to be reported immediately to the Architect.		
Drawing may be scaled for planning purposes.		

Appendix B



Revisions	
Rev*	Phase 2 Landscape Masterplan
Rev A	Phase 2 Planning application
Rev B	Amended designs for cabins and ponds (draft)
Rev C	Revised design for sewage treatment plant, staff car park to Barwell Barn, access track, farmhouse garden, kitchen garden, other minor landscape amendments
Rev D	Notes amended
Rev E	Western watercourse amended
Rev F	Updated to incorporate approved changes to main campsite, gym, ice rink, tennis courts, electric barn, farmhouse garden, staff car park, & LPG tanks. New hay barn, stables, modernisation of teeny camp, crazy golf, cabin 31, check-out, farmhand accommodation, minor changes to landscape design including additional trees.
Rev G	Masterplan updated to show consented Walled Garden, New staff accommodation
Rev H	Masterplan updated to show overflow car park, amended walled garden, Teeny Barn, Hay Barn & Electric Barn
Rev i	New Staff Accommodation amended
Rev J	5 new cabins added
Rev K	Grow & Store & Farm Camp added, Main Barn & staff car park
Rev L	Farm Camp changed to Farmhouse Huts
Rev M	Boathouse and gym amended to as-built location
Rev N	Proposed gym extension added
Rev O	Updated tree survey for proposed gym extension

/14	Portus+Whitton LLP						
/14	58 Ashcroft Road Cirencester						
/15	Gloucestershire GL7 1QX						
	T. 01285 644335 F. 01285 644336						
	E. contact@portusandwhitton.co.uk						
5/15	client						
5/15	SOHO HOUSE UK LTD						
5/15	project						
3.16	SOHO FARMHOUSE, TRACEY FARM, GREAT TEW						
1.17	drg						
7.19	Landscape Masterplan						
0.19	scale	scale at size	date	project no.	prefix	drg no.	rev
0.19	1:1250	A0.	Apr '14	1351	L	10	O
0.20	purpose of issue						
2.20	PLANNING						
6.21							
6.21							
6.21							

Appendix C

24407		GREAT TEW										
Site	Location	JUNE/JULY 2019			Start Date	End Date	Posted Speed Limit (PSL)	Total Vehicles	5 Day Ave.	7 Day Ave.	Average 85%ile Speed	Average Mean Speed
		Direction	Start Date	End Date							85%ile Speed	Average Mean Speed
Site No: 24407001	Site 1, Tracey Lane, Great Tew (Passing Sign) SP 40232 27460	Channel: Northbound	Fri 28-Jun-19	Thu 04-Jul-19	60	5121	687	732	35.8	28.3		
		Channel: Southbound	Fri 28-Jun-19	Thu 04-Jul-19		5161	698	737	38.3	31.1		

24407

GREAT TEW

Site No: 24407001

Location

Site 1, Tracey Lane, Great Tew (Passing Sign)

Channel: Northbound

TIME PERIOD	Fri 28/06/19	Sat 29/06/19	Sun 30/06/19	Mon 01/07/19	Tue 02/07/19	Wed 03/07/19	Thu 04/07/19	5-Day Av	7-Day Av
Week Begin: 28-Jun-19									
00:00	0	5	7	1	1	1	1	1	2
00:15	1	2	6	0	0	0	1	0	1
00:30	0	0	6	2	0	0	2	1	1
00:45	0	1	3	0	1	1	0	0	1
01:00	0	1	5	0	0	0	1	0	1
01:15	1	3	5	3	0	0	0	1	2
01:30	3	1	1	0	0	0	1	1	1
01:45	0	1	4	0	0	0	0	0	1
02:00	0	1	2	0	0	0	0	0	0
02:15	0	1	3	0	0	1	1	0	1
02:30	0	4	3	0	0	0	0	0	1
02:45	0	0	8	0	0	0	0	0	1
03:00	0	0	2	0	0	0	0	0	0
03:15	1	0	0	0	0	0	0	0	0
03:30	1	0	0	0	0	0	0	0	0
03:45	0	0	1	1	0	0	0	0	0
04:00	0	0	6	0	0	0	3	1	1
04:15	2	0	0	0	0	0	0	0	0
04:30	1	0	0	0	0	1	0	0	0
04:45	0	0	0	0	1	0	0	0	0
05:00	0	0	0	1	0	1	0	0	0
05:15	0	0	0	0	1	0	2	1	0
05:30	0	0	1	1	0	1	0	0	0
05:45	0	1	0	0	0	2	0	0	0
06:00	1	0	1	1	0	0	1	1	1
06:15	0	0	0	0	0	0	0	0	0
06:30	0	0	0	1	0	1	0	0	0
06:45	0	0	0	1	0	0	1	0	0
07:00	0	0	0	2	0	1	1	1	1
07:15	1	0	1	1	1	1	0	1	1
07:30	3	0	0	2	5	1	5	3	2
07:45	1	3	1	6	7	2	4	4	3
08:00	2	1	2	7	4	1	7	4	3
08:15	6	3	1	5	3	6	2	4	4
08:30	4	5	2	3	7	4	5	5	4
08:45	3	2	3	6	2	11	10	6	5
09:00	2	6	3	4	6	5	9	5	5
09:15	6	3	4	8	3	7	8	6	6
09:30	10	9	3	7	11	6	4	8	7
09:45	8	10	9	5	4	6	2	5	6
10:00	7	10	8	3	5	4	7	5	6
10:15	10	10	8	4	3	7	6	6	7
10:30	15	5	7	17	13	9	15	14	12
10:45	7	11	17	8	13	11	5	9	10
11:00	13	9	11	18	10	3	10	11	11
11:15	11	8	15	13	16	20	16	15	14
11:30	10	14	19	14	14	13	13	13	14
11:45	14	16	23	11	18	13	30	17	18

24407

GREAT TEW

Site No: 24407001

Location

Site 1, Tracey Lane, Great Tew (Passing Sign)

Channel: Northbound

TIME PERIOD	Fri 28/06/19	Sat 29/06/19	Sun 30/06/19	Mon 01/07/19	Tue 02/07/19	Wed 03/07/19	Thu 04/07/19	5-Day Av	7-Day Av
Week Begin: 28-Jun-19									
12:00	17	15	21	16	8	24	20	17	17
12:15	22	11	14	13	22	11	20	18	16
12:30	16	17	19	13	15	12	17	15	16
12:45	26	19	20	18	7	10	21	16	17
13:00	15	10	21	11	6	9	12	11	12
13:15	18	10	24	11	8	12	18	13	14
13:30	13	18	13	16	9	17	15	14	14
13:45	10	8	11	10	4	11	14	10	10
14:00	17	12	14	10	15	12	11	13	13
14:15	23	21	9	11	11	15	7	13	14
14:30	21	12	17	13	21	16	21	18	17
14:45	16	11	10	13	18	9	15	14	13
15:00	26	21	16	17	13	14	14	17	17
15:15	20	9	14	11	11	8	15	13	13
15:30	11	13	9	13	10	19	21	15	14
15:45	14	10	13	9	4	14	11	10	11
16:00	13	19	24	11	15	8	8	11	14
16:15	14	21	24	10	8	8	16	11	14
16:30	16	18	26	13	11	7	12	12	15
16:45	13	22	32	9	9	5	12	10	15
17:00	17	17	19	15	9	12	11	13	14
17:15	13	17	11	15	5	10	9	10	11
17:30	30	13	19	10	6	5	14	13	14
17:45	12	17	26	10	5	6	12	9	13
18:00	25	18	24	11	7	7	16	13	15
18:15	25	21	17	7	5	11	14	12	14
18:30	12	15	20	7	6	7	15	9	12
18:45	15	14	12	16	14	8	18	14	14
19:00	9	15	17	10	14	9	14	11	13
19:15	10	16	15	15	7	12	11	11	12
19:30	8	13	15	4	12	12	8	9	10
19:45	18	16	14	10	8	9	10	11	12
20:00	11	20	15	14	5	5	6	8	11
20:15	8	13	4	16	17	10	11	12	11
20:30	29	13	13	7	14	14	21	17	16
20:45	10	14	11	14	3	12	21	12	12
21:00	9	21	9	5	6	14	11	9	11
21:15	8	13	7	5	5	10	9	7	8
21:30	13	14	14	11	9	6	12	10	11
21:45	8	10	16	4	7	5	6	6	8
22:00	9	8	9	3	7	6	13	8	8
22:15	12	9	2	14	2	6	9	9	8
22:30	10	4	2	9	8	3	9	8	6
22:45	6	5	2	10	7	10	3	7	6
23:00	6	10	2	1	2	3	3	3	4
23:15	4	9	1	0	4	2	4	3	3
23:30	14	15	1	2	3	0	3	4	5
23:45	4	4	2	2	3	0	7	3	3
12H,7-19	623	554	636	483	427	438	568	508	533
16H,6-22	765	732	787	601	534	557	710	633	669
18H,6-24	830	796	808	642	570	587	761	678	713
24H,0-24	840	817	871	651	574	595	773	687	732
Am	11:00	-	-						
Peak	48	47	68	56	58	49	69	56	56
Pm	17:30	16:00	16:00	12:00	14:00	12:00	12:00	-	-
Peak	92	80	106	60	65	57	78	70	77

24407

GREAT TEW


Site No: 24407001

Location

Site 1, Tracey Lane, Great Tew (Passing Sign)

Channel: Northbound

TIME PERIOD	Fri 28/06/19	Sat 29/06/19	Sun 30/06/19	Mon 01/07/19	Tue 02/07/19	Wed 03/07/19	Thu 04/07/19	5-Day Av	7-Day Av
-------------	-----------------	-----------------	-----------------	-----------------	-----------------	-----------------	-----------------	-------------	-------------

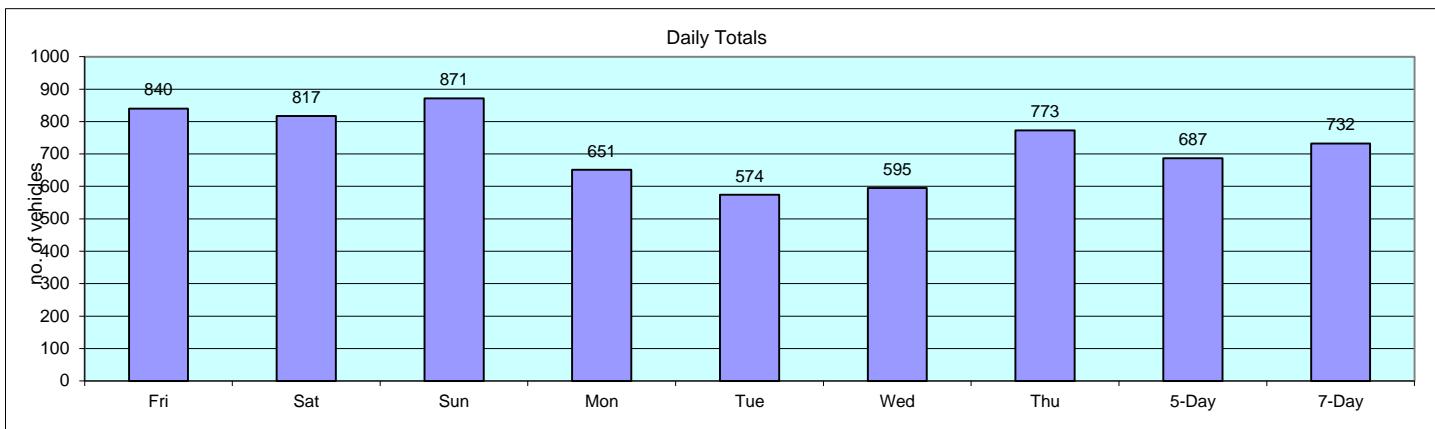

24407

GREAT TEW

Site No: 24407001

Location

Site 1, Tracey Lane, Great Tew (Passing Sign)

Channel: Southbound

TIME PERIOD	Fri 28/06/19	Sat 29/06/19	Sun 30/06/19	Mon 01/07/19	Tue 02/07/19	Wed 03/07/19	Thu 04/07/19	5-Day Av	7-Day Av
Week Begin: 28-Jun-19									
00:00	1	0	2	0	1	1	0	1	1
00:15	0	2	4	1	1	0	0	0	1
00:30	0	1	9	0	0	0	0	0	1
00:45	0	0	4	0	0	0	0	0	1
01:00	1	1	3	0	0	0	2	1	1
01:15	0	0	2	1	0	0	0	0	0
01:30	2	0	4	0	0	0	0	0	1
01:45	1	2	2	0	0	2	0	1	1
02:00	1	0	1	0	0	0	0	0	0
02:15	0	0	3	0	0	1	0	0	1
02:30	0	0	0	0	0	0	0	0	0
02:45	0	0	3	0	0	0	0	0	0
03:00	1	0	1	0	0	0	0	0	0
03:15	0	0	0	0	0	0	0	0	0
03:30	0	0	0	1	0	0	0	0	0
03:45	0	0	0	0	0	0	0	0	0
04:00	2	0	0	0	0	0	0	0	0
04:15	0	0	0	0	0	1	0	0	0
04:30	0	0	0	0	0	0	0	0	0
04:45	0	0	0	0	0	0	0	0	0
05:00	0	0	0	1	0	1	0	0	0
05:15	0	0	0	0	1	0	1	0	0
05:30	0	1	0	0	0	0	1	0	0
05:45	0	0	1	1	0	2	0	1	1
06:00	2	0	0	2	1	4	4	3	2
06:15	0	1	1	3	7	1	6	3	3
06:30	5	2	2	6	8	3	8	6	5
06:45	7	0	3	5	5	5	5	5	4
07:00	8	3	2	3	2	5	5	5	4
07:15	5	6	1	4	6	5	7	5	5
07:30	10	3	3	5	6	6	8	7	6
07:45	3	9	6	10	5	14	8	8	8
08:00	7	9	6	6	10	5	4	6	7
08:15	10	11	4	10	13	7	7	9	9
08:30	12	4	7	8	8	6	11	9	8
08:45	21	10	11	16	10	14	15	15	14
09:00	21	19	19	29	20	20	19	22	21
09:15	29	13	15	15	24	31	30	26	22
09:30	13	24	11	14	10	10	18	13	14
09:45	20	31	17	18	24	10	21	19	20
10:00	20	22	21	6	12	17	27	16	18
10:15	18	23	15	21	18	10	26	19	19
10:30	12	12	38	9	14	9	31	15	18
10:45	21	20	15	9	9	4	29	14	15
11:00	20	15	27	12	9	19	20	16	17
11:15	17	36	36	14	7	10	15	13	19
11:30	14	24	26	14	6	10	13	11	15
11:45	11	25	21	14	6	11	10	10	14

24407

GREAT TEW

Site No: 24407001

Location

Site 1, Tracey Lane, Great Tew (Passing Sign)

Channel: Southbound

TIME PERIOD	Fri 28/06/19	Sat 29/06/19	Sun 30/06/19	Mon 01/07/19	Tue 02/07/19	Wed 03/07/19	Thu 04/07/19	5-Day Av	7-Day Av
Week Begin: 28-Jun-19									
12:00	12	38	15	12	15	17	15	14	18
12:15	18	25	20	12	13	18	17	16	18
12:30	17	22	31	13	18	9	9	13	17
12:45	23	23	29	14	8	12	9	13	17
13:00	24	23	33	15	5	28	10	16	20
13:15	15	24	23	8	12	6	12	11	14
13:30	15	17	20	10	14	7	8	11	13
13:45	18	9	26	14	5	10	12	12	13
14:00	19	14	18	14	7	6	11	11	13
14:15	5	16	16	11	3	6	11	7	10
14:30	5	10	11	11	4	10	6	7	8
14:45	18	21	10	11	16	8	8	12	13
15:00	25	13	11	5	7	7	10	11	11
15:15	15	15	12	16	14	4	11	12	12
15:30	17	16	13	13	10	9	13	12	13
15:45	17	3	14	4	10	10	15	11	10
16:00	8	5	7	11	7	3	12	8	8
16:15	9	6	16	4	3	5	23	9	9
16:30	14	6	13	11	4	13	25	13	12
16:45	19	8	11	4	9	4	27	13	12
17:00	7	12	14	8	4	5	19	9	10
17:15	7	8	10	10	10	3	17	9	9
17:30	10	9	11	9	17	8	11	11	11
17:45	23	8	9	14	20	11	18	17	15
18:00	24	10	5	18	18	15	21	19	16
18:15	16	14	15	16	14	18	15	16	15
18:30	14	17	6	15	9	9	9	11	11
18:45	12	14	11	14	8	14	13	12	12
19:00	14	17	7	17	7	10	11	12	12
19:15	9	12	10	15	7	11	10	10	11
19:30	16	12	4	11	6	10	8	10	10
19:45	17	5	7	5	6	5	4	7	7
20:00	9	3	4	6	5	7	5	6	6
20:15	10	10	5	1	3	10	9	7	7
20:30	4	3	3	2	4	3	2	3	3
20:45	4	5	1	0	4	6	7	4	4
21:00	5	5	3	0	1	1	1	2	2
21:15	7	4	3	1	4	2	1	3	3
21:30	0	2	3	0	1	1	0	0	1
21:45	3	3	1	0	0	3	1	1	2
22:00	5	7	0	1	1	0	1	2	2
22:15	6	3	0	1	1	0	0	2	2
22:30	6	2	2	1	2	4	0	3	2
22:45	2	2	1	0	2	2	2	2	2
23:00	2	1	0	0	2	1	1	1	1
23:15	2	4	0	0	0	0	0	0	1
23:30	0	5	0	0	2	5	2	2	2
23:45	1	3	0	1	0	0	0	0	1
12H,7-19	718	725	731	554	503	498	711	597	634
16H,6-22	830	809	788	628	572	580	793	681	714
18H,6-24	854	836	791	632	582	592	799	692	727
24H,0-24	863	843	830	637	585	600	803	698	737
Am	08:45	11:00	10:30	09:00	09:00	08:45	10:00	-	-
Peak	84	100	116	76	78	75	113	85	92
Pm	12:15	12:00	12:30	18:00	17:30	12:15	16:15	-	-
Peak	82	108	116	63	69	67	94	75	86

24407

GREAT TEW


Site No: 24407001

Location

Site 1, Tracey Lane, Great Tew (Passing Sign)

Channel: Southbound

TIME PERIOD	Fri 28/06/19	Sat 29/06/19	Sun 30/06/19	Mon 01/07/19	Tue 02/07/19	Wed 03/07/19	Thu 04/07/19	5-Day Av	7-Day Av
-------------	-----------------	-----------------	-----------------	-----------------	-----------------	-----------------	-----------------	-------------	-------------

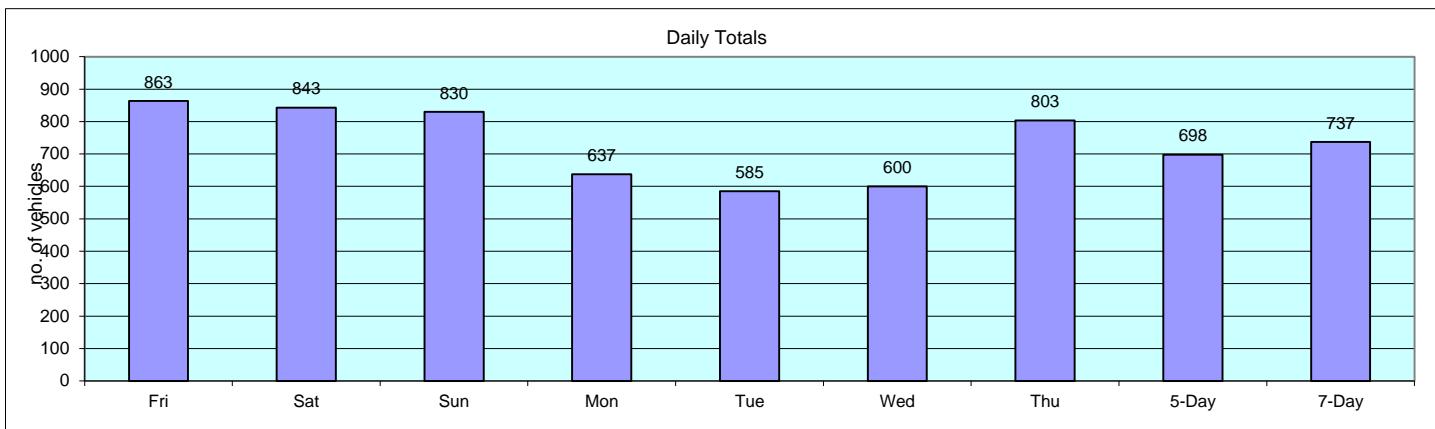

24407		GREAT TEW										
Site	Location	JUNE/JULY 2019			Start Date	End Date	Posted Speed Limit (PSL)	Total Vehicles	5 Day Ave.	7 Day Ave.	Average 85%ile Speed	Average Mean Speed
		Direction										
Site No: 24407004	Site 4, Green Lane, Great Tew (Tree) SP 38655 26620	Channel: Eastbound	Fri 28-Jun-19	Thu 04-Jul-19			20	2194	332	313	43.3	36.3
		Channel: Westbound	Fri 28-Jun-19	Thu 04-Jul-19				2202	329	315	46.0	38.4

24407

GREAT TEW

Site No: 24407004

Location

Site 4, Green Lane, Great Tew (Tree)

Channel: Eastbound

TIME PERIOD	Fri 28/06/19	Sat 29/06/19	Sun 30/06/19	Mon 01/07/19	Tue 02/07/19	Wed 03/07/19	Thu 04/07/19	5-Day Av	7-Day Av
Week Begin: 28-Jun-19									
00:00	0	2	0	0	0	0	0	0	0
00:15	1	1	1	1	1	2	1	1	1
00:30	0	0	1	0	0	0	0	0	0
00:45	1	0	0	0	0	0	0	0	0
01:00	2	0	1	0	2	0	0	1	1
01:15	1	1	0	1	0	0	0	0	0
01:30	1	0	0	0	0	0	0	0	0
01:45	0	1	0	0	0	1	1	0	0
02:00	0	0	0	0	0	0	0	0	0
02:15	1	0	0	0	0	0	0	0	0
02:30	0	0	0	0	0	1	1	0	0
02:45	1	2	0	4	0	0	0	1	1
03:00	0	0	1	1	2	1	1	1	1
03:15	1	1	0	0	0	0	0	0	0
03:30	0	0	0	0	0	0	0	0	0
03:45	1	0	0	1	0	1	0	1	0
04:00	0	0	0	0	0	0	0	0	0
04:15	0	0	0	0	0	0	0	0	0
04:30	1	2	0	0	0	0	0	0	0
04:45	1	0	1	0	0	0	0	0	0
05:00	1	1	1	2	1	1	2	1	1
05:15	3	1	2	3	1	2	4	3	2
05:30	4	6	5	6	6	3	3	4	5
05:45	10	8	8	5	6	11	10	8	8
06:00	4	1	3	0	2	2	3	2	2
06:15	2	2	1	1	2	8	5	4	3
06:30	7	5	8	6	11	12	10	9	8
06:45	14	10	10	11	8	9	10	10	10
07:00	4	2	2	5	6	7	4	5	4
07:15	8	5	3	7	10	6	5	7	6
07:30	17	11	11	11	16	21	22	17	16
07:45	17	12	5	16	19	18	17	17	15
08:00	2	7	5	8	8	6	7	6	6
08:15	5	1	2	10	6	8	5	7	5
08:30	14	12	12	13	15	13	11	13	13
08:45	12	6	10	18	14	13	10	13	12
09:00	6	6	4	7	8	6	4	6	6
09:15	12	7	9	6	7	8	12	9	9
09:30	15	26	24	29	22	28	23	23	24
09:45	20	11	13	24	18	11	19	18	17
10:00	5	3	5	6	4	4	6	5	5
10:15	1	4	3	2	2	2	4	2	3
10:30	3	4	2	2	2	2	5	3	3
10:45	2	7	5	2	0	5	4	3	4
11:00	0	6	4	3	5	2	2	2	3
11:15	11	6	3	5	5	2	4	5	5
11:30	8	3	9	5	8	7	12	8	7
11:45	3	8	11	9	6	5	6	6	7

24407

GREAT TEW

Site No: 24407004

Location

Site 4, Green Lane, Great Tew (Tree)

Channel: Eastbound

TIME PERIOD	Fri 28/06/19	Sat 29/06/19	Sun 30/06/19	Mon 01/07/19	Tue 02/07/19	Wed 03/07/19	Thu 04/07/19	5-Day Av	7-Day Av
Week Begin: 28-Jun-19									
12:00	1	1	4	2	3	5	4	3	3
12:15	4	2	1	3	3	3	1	3	2
12:30	2	6	3	3	6	2	7	4	4
12:45	1	3	5	1	2	4	3	2	3
13:00	5	2	1	4	2	4	2	3	3
13:15	4	2	4	2	3	2	5	3	3
13:30	3	4	1	5	2	6	3	4	3
13:45	4	8	5	1	2	1	5	3	4
14:00	2	0	0	1	0	4	4	2	2
14:15	3	1	0	0	2	3	7	3	2
14:30	3	4	2	4	7	6	3	5	4
14:45	4	2	1	6	5	0	5	4	3
15:00	3	3	2	3	5	4	4	4	3
15:15	5	5	4	10	5	3	8	6	6
15:30	4	8	3	7	4	8	8	6	6
15:45	8	2	1	6	1	2	4	4	3
16:00	3	2	1	1	3	4	4	3	3
16:15	3	3	1	4	0	4	2	3	2
16:30	6	1	1	2	2	2	1	3	2
16:45	2	3	2	2	1	4	4	3	3
17:00	1	3	2	1	2	4	3	2	2
17:15	0	0	1	1	2	0	3	1	1
17:30	3	2	0	1	2	1	4	2	2
17:45	2	1	1	2	2	3	0	2	2
18:00	2	2	1	1	2	2	2	2	2
18:15	1	1	0	0	3	0	0	1	1
18:30	1	0	0	1	2	0	1	1	1
18:45	0	0	0	1	1	0	0	0	0
19:00	0	0	3	1	0	3	4	2	2
19:15	2	0	0	0	0	2	0	1	1
19:30	1	2	1	0	1	0	0	0	1
19:45	1	0	0	0	0	1	1	1	0
20:00	2	2	1	1	3	5	2	3	2
20:15	2	0	0	0	0	0	2	1	1
20:30	1	1	2	1	2	2	2	2	2
20:45	0	1	0	0	0	0	0	0	0
21:00	1	0	1	2	1	0	2	1	1
21:15	1	1	2	1	2	2	0	1	1
21:30	3	7	2	2	1	0	2	2	2
21:45	3	3	3	1	5	4	6	4	4
22:00	2	0	0	2	0	1	0	1	1
22:15	1	0	0	1	1	0	1	1	1
22:30	2	2	1	1	0	1	1	1	1
22:45	1	1	0	0	2	2	3	2	1
23:00	1	2	1	0	2	1	2	1	1
23:15	1	0	0	1	0	0	2	1	1
23:30	1	0	1	0	1	2	0	1	1
23:45	0	0	0	0	0	0	0	0	0
12H,7-19	245	218	189	263	255	255	279	259	243
16H,6-22	289	253	226	290	293	305	328	301	283
18H,6-24	298	258	229	295	299	312	337	308	290
24H,0-24	328	284	250	319	318	335	360	332	313
Am	09:00	09:00	09:15	09:00	09:00	08:45	09:15	-	-
Peak	53	50	51	66	55	55	60	58	56
Pm	15:45	15:00	12:30	15:00	14:30	15:30	14:45	-	-
Peak	20	18	13	26	22	18	25	22	20

24407

GREAT TEW


Site No: 24407004

Location

Site 4, Green Lane, Great Tew (Tree)

Channel: Eastbound

TIME PERIOD	Fri 28/06/19	Sat 29/06/19	Sun 30/06/19	Mon 01/07/19	Tue 02/07/19	Wed 03/07/19	Thu 04/07/19	5-Day Av	7-Day Av
-------------	-----------------	-----------------	-----------------	-----------------	-----------------	-----------------	-----------------	-------------	-------------

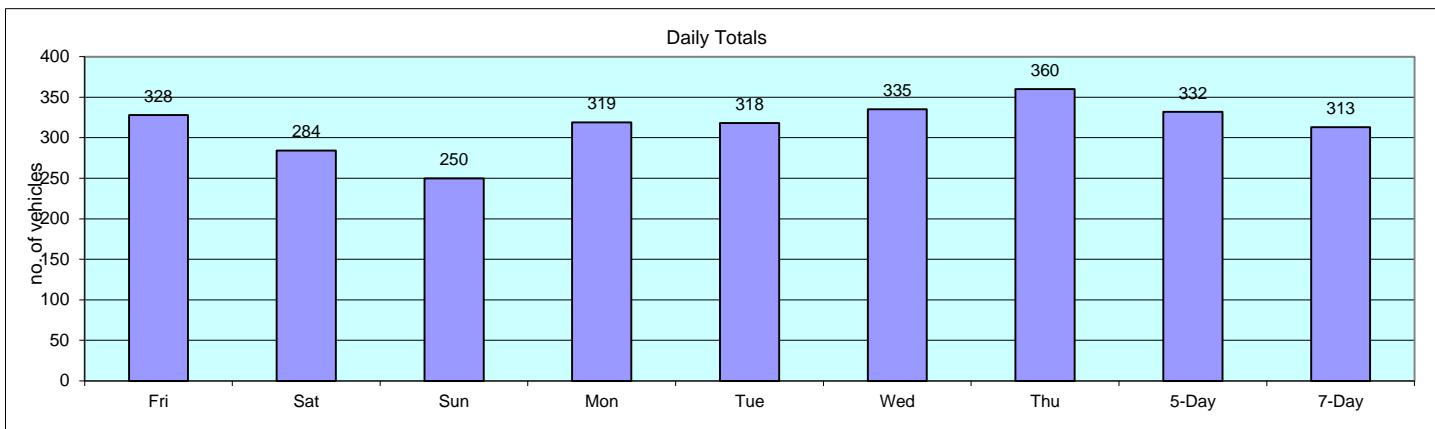

24407

GREAT TEW

Site No: 24407004

Location

Site 4, Green Lane, Great Tew (Tree)

Channel: Westbound

TIME PERIOD	Fri 28/06/19	Sat 29/06/19	Sun 30/06/19	Mon 01/07/19	Tue 02/07/19	Wed 03/07/19	Thu 04/07/19	5-Day Av	7-Day Av
Week Begin: 28-Jun-19									
00:00	3	8	0	3	2	5	5	4	4
00:15	4	2	7	0	3	2	4	3	3
00:30	2	3	5	5	2	3	2	3	3
00:45	0	4	1	1	0	0	1	0	1
01:00	4	1	0	0	1	0	0	1	1
01:15	2	1	0	2	0	0	0	1	1
01:30	0	0	0	0	0	1	1	0	0
01:45	2	1	1	2	1	0	0	1	1
02:00	1	2	1	3	2	3	2	2	2
02:15	1	2	0	0	0	2	4	1	1
02:30	0	0	0	0	4	0	0	1	1
02:45	0	1	1	0	2	1	2	1	1
03:00	0	0	1	0	2	0	1	1	1
03:15	2	0	0	0	0	1	0	1	0
03:30	0	1	0	0	0	0	0	0	0
03:45	0	0	0	1	0	0	0	0	0
04:00	1	1	3	0	0	1	0	0	1
04:15	1	2	1	1	1	1	1	1	1
04:30	1	1	0	0	0	0	0	0	0
04:45	0	1	0	0	1	0	0	0	0
05:00	1	0	0	0	0	1	0	0	0
05:15	2	1	1	1	1	1	2	1	1
05:30	1	1	2	0	1	1	1	1	1
05:45	1	1	1	3	3	1	2	2	2
06:00	3	2	2	1	2	4	4	3	3
06:15	1	0	1	1	3	0	1	1	1
06:30	2	0	0	2	2	2	1	2	1
06:45	2	1	1	2	1	4	2	2	2
07:00	2	3	2	1	0	3	1	1	2
07:15	1	3	1	3	1	1	2	2	2
07:30	1	1	0	2	1	2	2	2	1
07:45	1	3	0	1	4	3	4	3	2
08:00	1	1	2	0	2	3	2	2	2
08:15	0	2	0	2	5	1	3	2	2
08:30	6	3	4	5	3	5	4	5	4
08:45	2	2	1	2	4	3	1	2	2
09:00	3	4	0	1	4	2	2	2	2
09:15	4	1	1	5	1	3	3	3	3
09:30	1	3	0	4	3	3	4	3	3
09:45	7	6	3	4	6	3	4	5	5
10:00	5	0	1	5	3	0	4	3	3
10:15	2	3	2	2	3	3	4	3	3
10:30	2	1	2	0	1	0	2	1	1
10:45	0	1	3	0	2	6	3	2	2
11:00	0	4	2	3	1	3	4	2	2
11:15	1	5	1	0	3	0	1	1	2
11:30	6	2	3	4	3	2	4	4	3
11:45	1	5	3	3	6	1	1	2	3

24407

GREAT TEW

Site No: 24407004

Location

Site 4, Green Lane, Great Tew (Tree)

Channel: Westbound

TIME PERIOD	Fri 28/06/19	Sat 29/06/19	Sun 30/06/19	Mon 01/07/19	Tue 02/07/19	Wed 03/07/19	Thu 04/07/19	5-Day Av	7-Day Av
Week Begin: 28-Jun-19									
12:00	4	0	3	1	1	2	1	2	2
12:15	2	2	0	3	0	5	3	3	2
12:30	3	1	0	6	1	2	4	3	2
12:45	0	1	3	2	2	1	4	2	2
13:00	2	4	2	3	2	4	1	2	3
13:15	1	5	1	3	2	6	2	3	3
13:30	7	0	2	1	2	3	5	4	3
13:45	3	3	4	4	2	4	2	3	3
14:00	9	3	4	7	6	2	4	6	5
14:15	5	2	3	9	3	5	9	6	5
14:30	3	1	0	5	2	6	6	4	3
14:45	2	3	2	4	5	1	3	3	3
15:00	3	7	2	6	5	3	6	5	5
15:15	5	11	3	8	7	5	4	6	6
15:30	4	4	1	3	3	6	6	4	4
15:45	4	4	2	4	2	1	5	3	3
16:00	25	12	15	21	22	24	26	24	21
16:15	9	9	12	11	6	12	12	10	10
16:30	8	4	4	8	8	13	4	8	7
16:45	6	1	3	5	8	7	6	6	5
17:00	11	13	6	8	7	9	13	10	10
17:15	16	10	13	11	19	15	12	15	14
17:30	1	4	10	8	5	4	6	5	5
17:45	5	5	10	7	11	6	1	6	6
18:00	8	9	9	13	8	7	10	9	9
18:15	12	5	8	4	9	11	6	8	8
18:30	1	3	7	7	4	7	7	5	5
18:45	6	0	4	5	11	2	5	6	5
19:00	9	5	4	2	3	6	2	4	4
19:15	7	1	4	7	5	2	10	6	5
19:30	3	2	3	6	4	13	1	5	5
19:45	3	4	3	1	1	1	2	2	2
20:00	4	9	5	6	8	7	5	6	6
20:15	8	4	5	6	3	3	5	5	5
20:30	2	1	2	1	0	1	5	2	2
20:45	1	2	1	0	0	1	1	1	1
21:00	5	4	5	5	4	3	5	4	4
21:15	1	3	3	3	4	2	0	2	2
21:30	0	4	3	2	5	2	1	2	2
21:45	4	1	2	3	1	5	2	3	3
22:00	5	9	14	9	12	13	11	10	10
22:15	8	9	5	4	4	2	6	5	5
22:30	4	0	3	3	5	3	7	4	4
22:45	2	4	1	2	0	4	5	3	3
23:00	4	3	3	5	2	3	3	3	3
23:15	2	3	2	0	4	1	6	3	3
23:30	3	3	3	2	2	3	4	3	3
23:45	2	3	3	1	1	1	4	2	2
12H,7-19	211	179	164	224	219	220	228	220	206
16H,6-22	266	222	208	272	265	276	275	271	255
18H,6-24	296	256	242	298	295	306	321	303	288
24H,0-24	325	290	267	320	321	330	349	329	315
Am	09:15	00:00	00:15	09:15	08:15	08:30	09:30	-	-
Peak	17	17	13	18	16	13	16	16	16
Pm	16:00	17:00	17:15	16:00	16:00	16:00	15:30	-	-
Peak	48	32	42	45	44	56	49	48	45

24407

GREAT TEW


Site No: 24407004

Location

Site 4, Green Lane, Great Tew (Tree)

Channel: Westbound

TIME PERIOD	Fri 28/06/19	Sat 29/06/19	Sun 30/06/19	Mon 01/07/19	Tue 02/07/19	Wed 03/07/19	Thu 04/07/19	5-Day Av	7-Day Av
-------------	-----------------	-----------------	-----------------	-----------------	-----------------	-----------------	-----------------	-------------	-------------

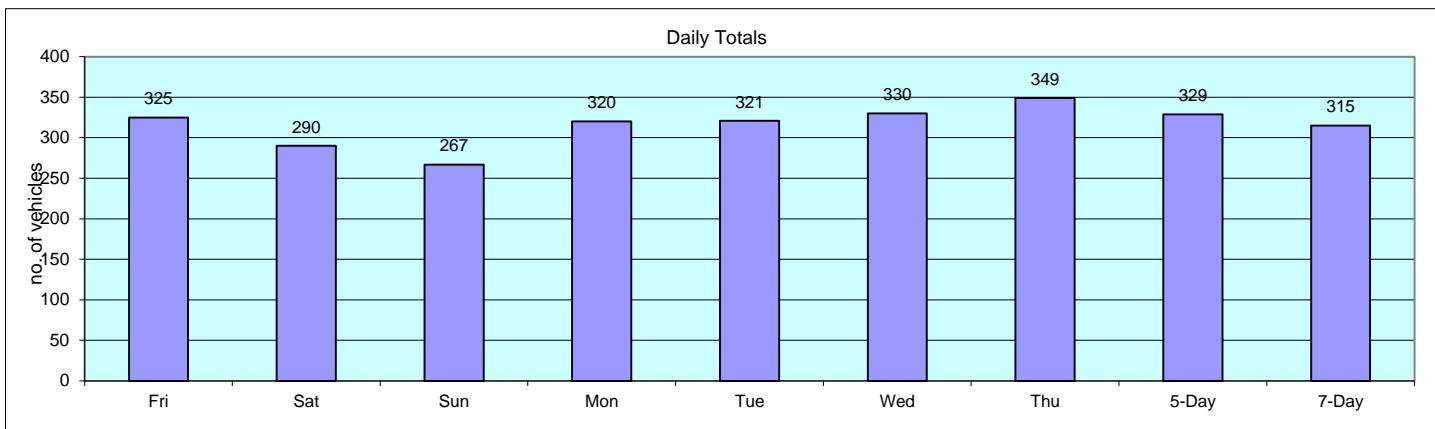

Appendix D

24407		GREAT TEW										
Site	Location	JUNE/JULY 2019			Start Date	End Date	Posted Speed Limit (PSL)	Total Vehicles	5 Day Ave.	7 Day Ave.	Average 85%ile Speed	Average Mean Speed
		Direction	Start Date	End Date							85%ile Speed	Average Mean Speed
Site No: 24407002	Site 2, Ledwell Lane, Great Tew (Footpath Sign) SP 40689 28527	Channel: Eastbound	Fri 28-Jun-19	Thu 04-Jul-19			60	5449	865	778	47.9	34.7
		Channel: Westbound	Fri 28-Jun-19	Thu 04-Jul-19				5191	851	742	43.6	31.1

24407

GREAT TEW

Site No: 24407002

Location

Site 2, Ledwell Lane, Great Tew (Footpath Sign)

Channel: Eastbound

TIME PERIOD	Fri 28/06/19	Sat 29/06/19	Sun 30/06/19	Mon 01/07/19	Tue 02/07/19	Wed 03/07/19	Thu 04/07/19	5-Day Av	7-Day Av
Week Begin: 28-Jun-19									
00:00	0	2	3	0	0	0	2	0	1
00:15	0	0	1	0	0	0	2	0	0
00:30	0	3	1	0	0	0	6	1	1
00:45	2	0	2	2	0	0	0	1	1
01:00	3	0	0	1	1	1	1	1	1
01:15	0	0	1	0	0	0	0	0	0
01:30	1	0	0	0	0	0	0	0	0
01:45	0	1	1	0	0	0	0	0	0
02:00	1	0	0	1	1	1	0	1	1
02:15	2	0	0	0	0	0	1	1	0
02:30	1	0	0	1	1	1	0	1	1
02:45	1	2	0	1	0	0	0	0	1
03:00	0	0	0	0	0	0	0	0	0
03:15	0	0	0	0	0	0	0	0	0
03:30	0	0	0	0	0	0	0	0	0
03:45	0	3	0	0	0	0	0	0	0
04:00	1	0	2	1	0	0	0	0	1
04:15	0	0	0	0	0	0	0	0	0
04:30	1	0	0	1	1	1	0	1	1
04:45	2	2	1	0	0	0	0	0	1
05:00	1	0	0	1	1	1	0	1	1
05:15	1	2	0	0	0	0	1	0	1
05:30	0	2	1	0	0	0	1	0	1
05:45	0	0	2	0	0	0	0	0	0
06:00	2	2	0	2	2	3	3	2	2
06:15	2	2	1	2	2	2	1	2	2
06:30	2	0	0	2	2	2	4	2	2
06:45	2	2	0	3	5	4	4	4	3
07:00	3	0	1	3	3	3	5	3	3
07:15	11	0	0	8	7	7	8	8	6
07:30	3	5	0	3	4	4	15	6	5
07:45	20	5	2	20	19	14	14	17	13
08:00	25	1	3	22	23	20	9	20	15
08:15	19	2	3	20	20	14	11	17	13
08:30	7	4	5	6	12	9	10	9	8
08:45	5	6	2	7	10	9	14	9	8
09:00	7	23	6	10	7	8	14	9	11
09:15	11	34	13	14	10	10	7	10	14
09:30	7	11	8	8	10	8	11	9	9
09:45	5	20	14	4	5	4	13	6	9
10:00	13	14	15	12	16	14	11	13	14
10:15	4	8	5	6	10	8	11	8	7
10:30	7	17	19	7	11	9	14	10	12
10:45	9	18	20	12	8	9	7	9	12
11:00	4	11	28	4	5	6	9	6	10
11:15	20	18	14	19	20	18	7	17	17
11:30	7	19	8	7	8	9	20	10	11
11:45	8	17	12	6	6	10	20	10	11

24407

GREAT TEW

Site No: 24407002

Location

Site 2, Ledwell Lane, Great Tew (Footpath Sign)

Channel: Eastbound

TIME PERIOD	Fri 28/06/19	Sat 29/06/19	Sun 30/06/19	Mon 01/07/19	Tue 02/07/19	Wed 03/07/19	Thu 04/07/19	5-Day Av	7-Day Av
Week Begin: 28-Jun-19									
12:00	25	11	23	22	25	26	13	22	21
12:15	7	24	2	10	12	10	10	10	11
12:30	5	9	26	6	6	8	14	8	11
12:45	19	9	17	18	21	22	17	19	18
13:00	19	14	19	20	22	23	15	20	19
13:15	14	8	6	10	9	12	21	13	11
13:30	21	15	26	20	20	20	18	20	20
13:45	19	6	16	18	19	17	48	24	20
14:00	20	10	20	19	20	19	39	23	21
14:15	11	10	6	11	9	11	40	16	14
14:30	13	13	7	12	11	13	34	17	15
14:45	7	11	11	5	5	9	20	9	10
15:00	14	19	1	10	10	10	26	14	13
15:15	18	11	1	21	17	18	45	24	19
15:30	11	12	1	14	17	18	38	20	16
15:45	9	6	6	13	16	21	26	17	14
16:00	20	16	5	16	15	10	27	18	16
16:15	20	11	14	20	17	22	31	22	19
16:30	7	12	1	10	13	15	40	17	14
16:45	20	20	13	22	22	20	29	23	21
17:00	9	2	7	8	9	13	27	13	11
17:15	8	17	12	10	10	16	26	14	14
17:30	14	5	3	13	15	15	15	14	11
17:45	12	6	12	16	13	10	24	15	13
18:00	15	6	1	17	12	12	29	17	13
18:15	19	4	3	17	19	21	33	22	17
18:30	15	7	6	14	18	19	12	16	13
18:45	9	5	2	8	10	12	36	15	12
19:00	21	8	1	23	18	19	21	20	16
19:15	19	15	6	19	14	12	16	16	14
19:30	20	10	1	18	18	14	23	19	15
19:45	7	4	2	9	9	9	21	11	9
20:00	5	6	1	5	7	5	15	7	6
20:15	5	5	2	5	6	8	23	9	8
20:30	6	3	1	10	13	9	22	12	9
20:45	6	5	4	8	8	6	21	10	8
21:00	7	6	1	7	7	6	14	8	7
21:15	6	1	0	6	6	6	12	7	5
21:30	3	0	4	3	3	4	12	5	4
21:45	3	2	1	3	3	4	6	4	3
22:00	5	0	0	6	7	6	6	6	4
22:15	4	5	1	6	8	8	5	6	5
22:30	4	1	0	4	5	3	13	6	4
22:45	7	2	1	9	8	7	2	7	5
23:00	1	1	0	1	1	1	3	1	1
23:15	2	2	1	2	2	1	4	2	2
23:30	0	0	0	0	0	0	1	0	0
23:45	0	4	2	0	0	0	0	0	1
12H,7-19	595	532	445	598	626	635	983	687	631
16H,6-22	711	603	470	723	749	748	1201	826	744
18H,6-24	734	618	475	751	780	774	1235	855	767
24H,0-24	751	635	490	760	785	779	1249	865	778
Am	07:45	09:00	10:30	07:45	07:45	07:45	11:00	-	-
Peak	71	88	81	68	74	57	56	65	71
Pm	13:15	16:00	13:30	19:00	12:45	12:45	13:45	-	-
Peak	74	59	68	69	72	77	161	91	83

24407

GREAT TEW


Site No: 24407002

Location

Site 2, Ledwell Lane, Great Tew (Footpath Sign)

Channel: Eastbound

TIME PERIOD	Fri 28/06/19	Sat 29/06/19	Sun 30/06/19	Mon 01/07/19	Tue 02/07/19	Wed 03/07/19	Thu 04/07/19	5-Day Av	7-Day Av
-------------	-----------------	-----------------	-----------------	-----------------	-----------------	-----------------	-----------------	-------------	-------------

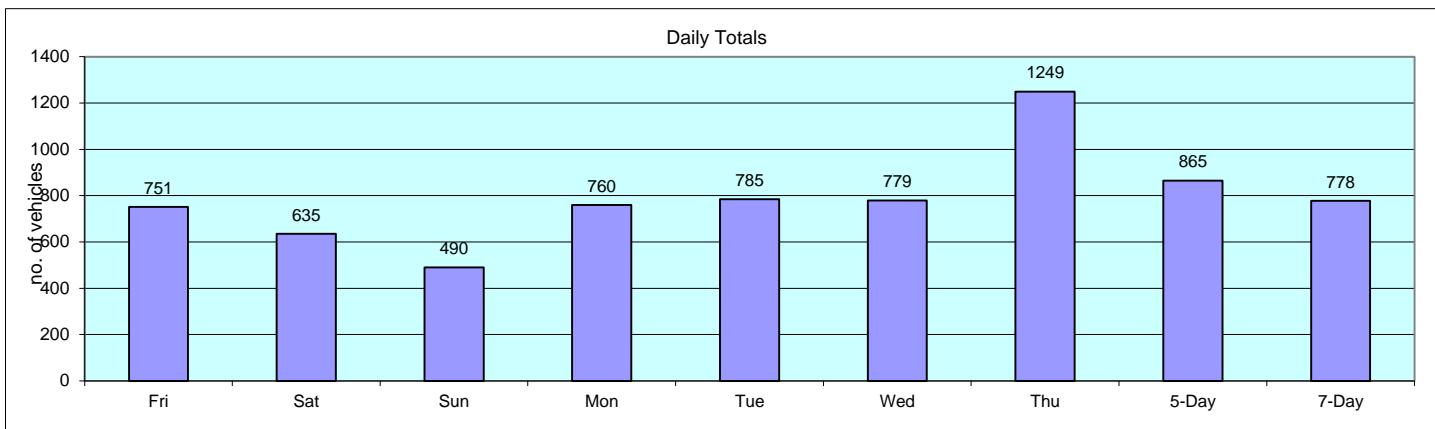

24407

GREAT TEW

Site No: 24407002

Location

Site 2, Ledwell Lane, Great Tew (Footpath Sign)

Channel: Westbound

TIME PERIOD	Fri 28/06/19	Sat 29/06/19	Sun 30/06/19	Mon 01/07/19	Tue 02/07/19	Wed 03/07/19	Thu 04/07/19	5-Day Av	7-Day Av
Week Begin: 28-Jun-19									
00:00	3	4	2	2	2	2	1	2	2
00:15	0	0	7	0	0	0	0	0	1
00:30	1	4	2	1	1	1	0	1	1
00:45	0	5	2	0	0	0	0	0	1
01:00	0	0	1	0	0	0	1	0	0
01:15	2	2	2	2	0	0	0	1	1
01:30	0	0	4	0	0	0	0	0	1
01:45	2	1	0	1	0	0	0	1	1
02:00	1	1	0	0	0	0	0	0	0
02:15	1	4	0	1	1	1	1	1	1
02:30	1	0	4	1	1	0	0	1	1
02:45	2	1	4	3	3	1	0	2	2
03:00	0	0	0	0	0	0	1	0	0
03:15	3	1	0	0	0	0	0	1	1
03:30	1	0	0	1	1	1	0	1	1
03:45	0	1	0	0	0	0	0	0	0
04:00	2	1	0	2	0	0	0	1	1
04:15	1	0	1	1	1	1	1	1	1
04:30	2	0	0	2	0	0	0	1	1
04:45	3	0	1	2	0	0	0	1	1
05:00	1	0	0	1	1	1	1	1	1
05:15	1	0	0	1	1	1	0	1	1
05:30	0	0	0	0	0	0	1	0	0
05:45	2	0	0	2	2	3	1	2	1
06:00	3	3	0	3	3	3	2	3	2
06:15	2	1	0	2	2	2	3	2	2
06:30	6	0	1	6	8	7	6	7	5
06:45	3	0	1	3	3	3	7	4	3
07:00	17	3	1	18	12	10	9	13	10
07:15	4	0	0	4	3	2	4	3	2
07:30	3	4	0	4	4	8	17	7	6
07:45	6	2	0	10	13	16	4	10	7
08:00	13	0	0	12	10	13	18	13	9
08:15	18	0	1	16	12	12	13	14	10
08:30	16	1	1	18	19	21	23	19	14
08:45	12	8	5	12	17	14	14	14	12
09:00	7	4	1	8	7	11	15	10	8
09:15	27	5	2	27	25	19	19	23	18
09:30	19	9	5	18	24	19	18	20	16
09:45	4	6	2	4	5	7	14	7	6
10:00	5	11	4	8	7	9	16	9	9
10:15	8	2	7	9	13	13	17	12	10
10:30	17	4	3	18	13	16	11	15	12
10:45	6	10	10	10	12	11	14	11	10
11:00	21	7	10	15	20	17	16	18	15
11:15	4	7	7	5	8	10	11	8	7
11:30	9	14	6	10	8	9	14	10	10
11:45	8	6	17	11	10	13	7	10	10

24407

GREAT TEW

Site No: 24407002

Location

Site 2, Ledwell Lane, Great Tew (Footpath Sign)

Channel: Westbound

TIME PERIOD	Fri 28/06/19	Sat 29/06/19	Sun 30/06/19	Mon 01/07/19	Tue 02/07/19	Wed 03/07/19	Thu 04/07/19	5-Day Av	7-Day Av
Week Begin: 28-Jun-19									
12:00	18	8	8	14	11	11	17	14	12
12:15	21	13	17	14	15	17	17	17	16
12:30	27	13	24	25	17	17	17	21	20
12:45	18	18	15	15	12	15	15	15	15
13:00	13	10	14	15	13	12	18	14	14
13:15	12	14	20	11	17	12	22	15	15
13:30	21	16	15	18	14	11	16	16	16
13:45	25	14	7	19	18	16	12	18	16
14:00	7	2	8	8	7	9	18	10	8
14:15	14	7	13	15	15	19	14	15	14
14:30	17	5	8	15	15	14	17	16	13
14:45	12	6	10	10	14	19	29	17	14
15:00	15	12	11	14	10	10	23	14	14
15:15	16	15	5	19	18	16	17	17	15
15:30	8	7	15	7	12	10	15	10	11
15:45	14	8	12	12	11	10	16	13	12
16:00	10	6	9	9	12	13	23	13	12
16:15	6	12	17	8	7	10	20	10	11
16:30	12	10	5	14	16	21	19	16	14
16:45	6	12	2	9	8	8	19	10	9
17:00	19	8	11	24	16	17	19	19	16
17:15	40	14	4	31	31	26	22	30	24
17:30	19	13	6	19	16	13	24	18	16
17:45	23	14	7	21	19	20	20	21	18
18:00	18	11	1	17	18	12	13	16	13
18:15	13	2	8	15	18	25	21	18	15
18:30	20	6	3	18	17	18	17	18	14
18:45	26	5	5	24	26	25	19	24	19
19:00	13	12	2	13	14	10	15	13	11
19:15	11	6	1	10	9	13	20	13	10
19:30	9	2	1	9	9	10	23	12	9
19:45	9	8	2	8	6	5	16	9	8
20:00	6	2	1	7	6	7	16	8	6
20:15	4	7	4	5	5	8	19	8	7
20:30	13	2	4	11	7	8	9	10	8
20:45	5	2	2	8	5	5	10	7	5
21:00	8	3	4	6	7	7	9	7	6
21:15	3	5	1	3	4	4	6	4	4
21:30	8	1	0	6	7	5	2	6	4
21:45	2	3	2	2	3	3	6	3	3
22:00	8	5	2	7	8	7	6	7	6
22:15	3	1	1	2	2	2	4	3	2
22:30	2	1	1	2	2	2	3	2	2
22:45	1	5	1	1	1	1	0	1	1
23:00	1	5	0	1	1	1	2	1	2
23:15	0	6	1	0	0	0	2	0	1
23:30	2	11	5	1	1	1	3	2	3
23:45	2	7	1	2	2	1	2	2	2
12H,7-19	694	384	362	677	665	676	793	701	607
16H,6-22	799	441	388	779	763	776	962	816	701
18H,6-24	818	482	400	795	780	791	984	834	721
24H,0-24	847	507	430	818	794	803	992	851	742
Am	08:45	10:45	11:00	08:45	08:45	08:30	08:30	-	-
Peak	65	38	40	65	73	65	71	68	60
Pm	17:00	12:45	12:30	17:00	17:15	18:00	14:30	-	-
Peak	101	58	73	95	84	80	86	89	82

24407

GREAT TEW


Site No: 24407002

Location

Site 2, Ledwell Lane, Great Tew (Footpath Sign)

Channel: Westbound

TIME PERIOD	Fri 28/06/19	Sat 29/06/19	Sun 30/06/19	Mon 01/07/19	Tue 02/07/19	Wed 03/07/19	Thu 04/07/19	5-Day Av	7-Day Av
-------------	-----------------	-----------------	-----------------	-----------------	-----------------	-----------------	-----------------	-------------	-------------

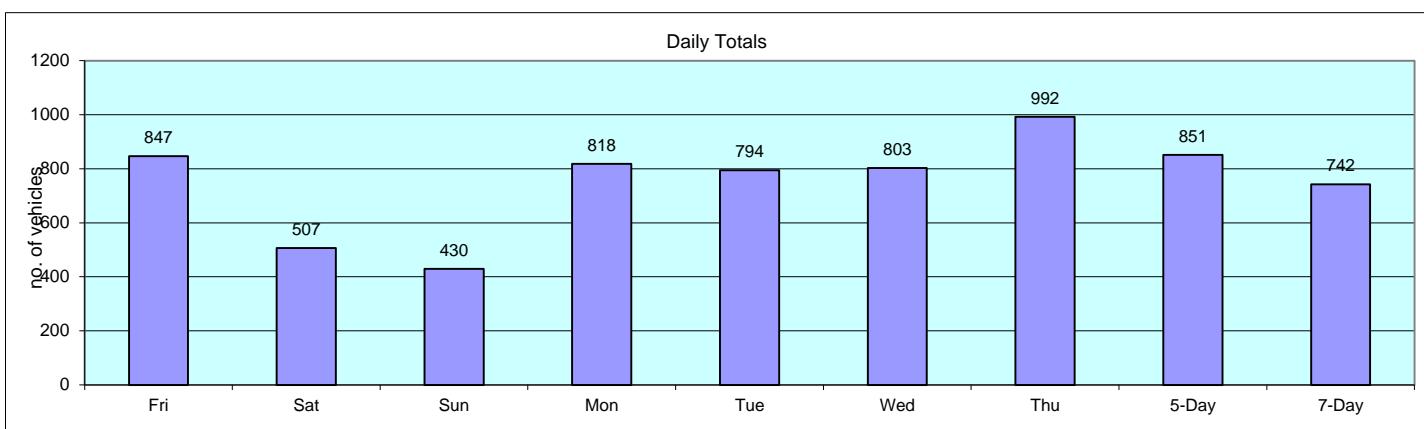

24407		GREAT TEW										
Site	Location	JUNE/JULY 2019			Start Date	End Date	Posted Speed Limit (PSL)	Total Vehicles	5 Day Ave.	7 Day Ave.	Average 85%ile Speed	Average Mean Speed
		Direction										
Site No: 24407003	Site 3, Ledwell Lane, Great Tew (Great Tew Sign) 39956 28687	Channel: Eastbound	Fri 28-Jun-19	Thu 04-Jul-19	60	9435	1483	1348	42.6	35.0		
		Channel: Westbound	Fri 28-Jun-19	Thu 04-Jul-19		9136	1396	1305	43.0	36.0		

24407

GREAT TEW

Site No: 24407003

Location

Site 3, Ledwell Lane, Great Tew (Great Tew Sign)

Channel: Eastbound

TIME PERIOD	Fri 28/06/19	Sat 29/06/19	Sun 30/06/19	Mon 01/07/19	Tue 02/07/19	Wed 03/07/19	Thu 04/07/19	5-Day Av	7-Day Av
Week Begin: 28-Jun-19									
00:00	1	3	4	0	3	2	1	1	2
00:15	0	1	3	1	2	0	2	1	1
00:30	0	1	8	1	0	0	1	0	2
00:45	1	1	4	0	1	0	0	0	1
01:00	1	1	2	1	0	1	2	1	1
01:15	0	0	3	0	1	0	0	0	1
01:30	1	0	1	1	0	1	0	1	1
01:45	1	2	2	0	0	1	0	0	1
02:00	0	0	3	0	0	1	0	0	1
02:15	0	0	2	0	0	0	1	0	0
02:30	0	0	1	0	0	1	0	0	0
02:45	0	0	2	0	0	1	0	0	0
03:00	1	0	1	0	0	0	1	0	0
03:15	0	0	0	0	0	0	0	0	0
03:30	0	0	0	1	0	0	0	0	0
03:45	0	0	0	0	0	0	0	0	0
04:00	1	0	0	0	0	0	0	0	0
04:15	1	0	0	0	0	1	0	0	0
04:30	0	0	0	0	0	0	0	0	0
04:45	0	0	0	0	0	0	0	0	0
05:00	1	0	0	1	0	1	0	1	0
05:15	0	0	0	0	1	0	2	1	0
05:30	1	1	0	1	1	0	2	1	1
05:45	0	1	1	1	0	3	0	1	1
06:00	3	0	0	3	3	5	6	4	3
06:15	0	1	2	4	8	2	9	5	4
06:30	4	1	3	3	8	4	9	6	5
06:45	8	1	3	10	10	7	5	8	6
07:00	10	3	2	7	10	10	14	10	8
07:15	12	6	2	17	13	19	21	16	13
07:30	16	6	4	10	14	12	18	14	11
07:45	13	12	5	20	28	26	34	24	20
08:00	14	9	8	17	16	28	23	20	16
08:15	17	14	4	22	22	23	24	22	18
08:30	18	9	8	18	19	17	31	21	17
08:45	32	16	20	33	24	25	29	29	26
09:00	21	19	18	37	42	33	32	33	29
09:15	28	15	18	24	27	36	41	31	27
09:30	20	14	15	20	20	25	33	24	21
09:45	23	24	22	27	25	16	37	26	25
10:00	27	30	20	9	21	41	42	28	27
10:15	23	19	29	29	22	27	54	31	29
10:30	17	9	33	14	16	15	52	23	22
10:45	25	24	22	16	15	18	37	22	22
11:00	24	20	36	17	21	30	25	23	25
11:15	22	34	34	16	12	31	32	23	26
11:30	13	27	31	22	20	18	37	22	24
11:45	17	23	18	21	24	28	37	25	24

24407

GREAT TEW

Site No: 24407003

Location

Site 3, Ledwell Lane, Great Tew (Great Tew Sign)

Channel: Eastbound

TIME PERIOD	Fri 28/06/19	Sat 29/06/19	Sun 30/06/19	Mon 01/07/19	Tue 02/07/19	Wed 03/07/19	Thu 04/07/19	5-Day Av	7-Day Av
Week Begin: 28-Jun-19									
12:00	18	33	20	27	30	32	40	29	29
12:15	32	25	28	19	16	25	22	23	24
12:30	16	30	38	21	16	23	36	22	26
12:45	24	26	31	10	16	38	50	28	28
13:00	35	30	23	16	13	38	39	28	28
13:15	25	20	23	12	28	12	64	28	26
13:30	21	14	20	11	27	21	35	23	21
13:45	24	15	31	25	18	32	70	34	31
14:00	23	16	22	24	19	24	66	31	28
14:15	11	18	19	17	16	16	58	24	22
14:30	14	17	18	25	19	19	45	24	22
14:45	29	27	15	22	16	15	56	28	26
15:00	30	16	15	15	21	20	49	27	24
15:15	24	14	13	49	30	26	59	38	31
15:30	28	20	16	19	23	35	57	32	28
15:45	25	14	21	21	28	24	50	30	26
16:00	15	10	16	18	22	19	63	27	23
16:15	19	10	20	15	20	36	74	33	28
16:30	24	11	14	24	15	32	63	32	26
16:45	20	13	22	15	23	24	61	29	25
17:00	13	8	22	17	11	23	50	23	21
17:15	17	22	19	19	27	19	50	26	25
17:30	15	11	21	17	23	21	32	22	20
17:45	27	8	5	28	42	20	59	35	27
18:00	26	11	5	22	28	27	50	31	24
18:15	20	20	18	15	21	30	49	27	25
18:30	26	18	7	13	16	32	42	26	22
18:45	17	18	12	23	25	28	39	26	23
19:00	20	15	17	21	13	22	36	22	21
19:15	14	8	7	12	7	22	37	18	15
19:30	14	16	13	14	12	19	37	19	18
19:45	20	13	11	7	11	19	39	19	17
20:00	14	6	7	10	14	15	25	16	13
20:15	12	8	9	6	6	14	34	14	13
20:30	10	6	5	4	10	8	33	13	11
20:45	6	8	5	2	17	8	31	13	11
21:00	8	9	7	4	8	6	16	8	8
21:15	4	6	6	1	5	10	16	7	7
21:30	0	5	5	1	8	8	14	6	6
21:45	5	4	1	2	2	5	8	4	4
22:00	6	8	1	15	5	8	8	8	7
22:15	7	3	3	6	7	4	7	6	5
22:30	9	5	3	4	4	13	9	8	7
22:45	6	3	2	0	4	8	7	5	4
23:00	4	1	2	6	4	2	3	4	3
23:15	3	8	3	1	3	3	4	3	4
23:30	2	4	2	4	1	2	4	3	3
23:45	2	4	2	0	3	1	1	1	2
12H,7-19	1010	828	883	955	1020	1189	2081	1251	1138
16H,6-22	1152	935	984	1059	1162	1363	2436	1434	1299
18H,6-24	1191	971	1002	1095	1193	1404	2479	1472	1334
24H,0-24	1201	982	1039	1103	1202	1417	2491	1483	1348
Am	08:45	10:45	10:30	08:45	09:00	08:45	10:00	-	-
Peak	101	105	125	114	114	119	185	127	123
Pm	14:45	12:00	12:15	14:30	17:15	12:15	16:00	-	-
Peak	111	114	120	111	120	124	261	145	137

24407

GREAT TEW


Site No: 24407003

Location

Site 3, Ledwell Lane, Great Tew (Great Tew Sign)

Channel: Eastbound

TIME PERIOD	Fri 28/06/19	Sat 29/06/19	Sun 30/06/19	Mon 01/07/19	Tue 02/07/19	Wed 03/07/19	Thu 04/07/19	5-Day Av	7-Day Av
-------------	-----------------	-----------------	-----------------	-----------------	-----------------	-----------------	-----------------	-------------	-------------

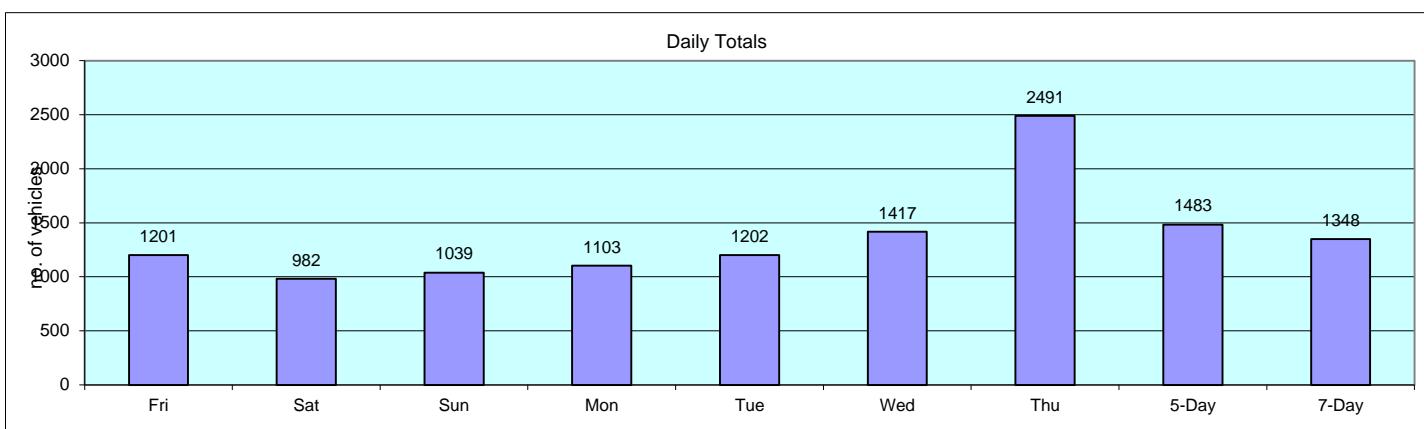

24407

GREAT TEW

Site No: 24407003

Location

Site 3, Ledwell Lane, Great Tew (Great Tew Sign)

Channel: Westbound

TIME PERIOD	Fri 28/06/19	Sat 29/06/19	Sun 30/06/19	Mon 01/07/19	Tue 02/07/19	Wed 03/07/19	Thu 04/07/19	5-Day Av	7-Day Av
Week Begin: 28-Jun-19									
00:00	0	3	6	3	1	1	3	2	2
00:15	1	0	5	0	0	1	1	1	1
00:30	0	0	3	2	0	0	1	1	1
00:45	0	0	2	0	1	2	0	1	1
01:00	0	1	7	1	0	0	2	1	2
01:15	2	3	3	2	0	0	0	1	1
01:30	1	2	1	0	2	0	1	1	1
01:45	1	0	5	1	0	0	0	0	1
02:00	0	3	1	0	0	0	0	0	1
02:15	0	1	4	0	0	1	1	0	1
02:30	0	2	2	0	1	0	0	0	1
02:45	0	3	7	0	0	1	0	0	2
03:00	0	0	4	1	0	0	1	0	1
03:15	1	0	0	0	0	0	0	0	0
03:30	1	0	0	0	0	1	0	0	0
03:45	0	0	1	0	0	0	0	0	0
04:00	0	0	7	1	0	0	3	1	2
04:15	2	0	0	0	1	1	1	1	1
04:30	1	0	0	1	0	0	0	0	0
04:45	0	0	0	0	1	0	0	0	0
05:00	0	2	1	1	1	1	1	1	1
05:15	0	0	0	0	2	1	2	1	1
05:30	0	1	2	1	2	1	0	1	1
05:45	4	1	0	1	0	1	3	2	1
06:00	1	0	1	3	1	2	1	2	1
06:15	0	0	1	4	3	2	1	2	2
06:30	1	2	3	5	5	5	3	4	3
06:45	6	1	1	6	3	2	7	5	4
07:00	2	1	0	4	7	4	6	5	3
07:15	4	2	2	3	5	3	3	4	3
07:30	9	5	5	7	12	8	17	11	9
07:45	13	2	5	12	18	22	8	15	11
08:00	6	3	6	23	14	13	23	16	13
08:15	9	2	3	18	19	19	15	16	12
08:30	17	14	4	32	20	27	28	25	20
08:45	26	10	8	27	29	27	32	28	23
09:00	8	10	4	16	20	16	22	16	14
09:15	19	10	7	19	24	24	14	20	17
09:30	20	18	11	20	24	17	26	21	19
09:45	23	21	30	11	18	18	12	16	19
10:00	18	12	22	16	15	11	19	16	16
10:15	20	21	17	6	11	26	18	16	17
10:30	21	9	18	21	18	30	32	24	21
10:45	14	18	21	18	29	24	18	21	20
11:00	22	13	21	25	20	30	31	26	23
11:15	13	18	21	18	25	26	28	22	21
11:30	20	19	35	22	17	24	24	21	23
11:45	15	20	33	27	32	22	29	25	25

24407

GREAT TEW

Site No: 24407003

Location

Site 3, Ledwell Lane, Great Tew (Great Tew Sign)

Channel: Westbound

TIME PERIOD	Fri 28/06/19	Sat 29/06/19	Sun 30/06/19	Mon 01/07/19	Tue 02/07/19	Wed 03/07/19	Thu 04/07/19	5-Day Av	7-Day Av
Week Begin: 28-Jun-19									
12:00	20	23	21	22	20	26	27	23	23
12:15	33	26	20	23	24	28	45	31	28
12:30	31	22	21	23	23	27	36	28	26
12:45	31	26	26	32	19	24	33	28	27
13:00	24	18	26	38	19	19	31	26	25
13:15	25	18	20	18	16	24	39	24	23
13:30	16	23	19	22	19	19	29	21	21
13:45	13	15	12	20	21	31	30	23	20
14:00	22	16	17	12	25	32	26	23	21
14:15	20	18	14	24	26	29	26	25	22
14:30	30	18	16	21	28	28	35	28	25
14:45	24	14	11	23	31	33	43	31	26
15:00	47	20	15	28	36	27	39	35	30
15:15	35	16	16	20	23	23	34	27	24
15:30	17	18	13	28	22	32	34	27	23
15:45	21	14	20	29	26	23	32	26	24
16:00	27	25	20	21	24	28	37	27	26
16:15	21	26	24	26	28	21	51	29	28
16:30	22	29	26	27	22	30	39	28	28
16:45	21	26	21	24	16	17	30	22	22
17:00	33	25	22	23	26	36	38	31	29
17:15	23	22	20	29	15	35	29	26	25
17:30	30	25	19	17	14	37	28	25	24
17:45	44	17	27	19	16	17	31	25	24
18:00	24	15	24	21	12	22	23	20	20
18:15	33	21	15	21	14	19	38	25	23
18:30	27	18	26	16	17	38	27	25	24
18:45	25	22	21	13	24	39	47	30	27
19:00	17	17	22	12	27	25	32	23	22
19:15	11	20	11	18	19	22	30	20	19
19:30	21	15	20	16	19	24	34	23	21
19:45	28	20	14	11	15	22	32	22	20
20:00	15	21	14	9	8	13	18	13	14
20:15	9	16	8	25	23	17	20	19	17
20:30	25	17	13	9	14	19	20	17	17
20:45	12	12	15	11	10	16	31	16	15
21:00	8	23	10	11	9	24	26	16	16
21:15	9	11	6	6	12	13	16	11	10
21:30	8	12	14	14	14	16	14	13	13
21:45	11	9	11	10	9	9	18	11	11
22:00	10	5	14	10	12	17	21	14	13
22:15	9	9	4	14	4	5	22	11	10
22:30	10	4	5	11	5	6	20	10	9
22:45	7	6	2	8	5	8	6	7	6
23:00	6	10	3	0	5	5	9	5	5
23:15	5	4	1	2	4	4	7	4	4
23:30	11	13	0	4	4	2	8	6	6
23:45	5	4	1	2	5	1	7	4	4
12H,7-19	1038	804	825	985	983	1155	1362	1105	1022
16H,6-22	1220	1000	989	1155	1174	1386	1665	1320	1227
18H,6-24	1283	1055	1019	1206	1218	1434	1765	1381	1283
24H,0-24	1297	1077	1080	1221	1230	1446	1785	1396	1305
Am	09:45	09:30	11:00	08:00	08:45	10:30	11:00	-	-
Peak	82	72	110	100	97	110	112	100	98
Pm	14:30	16:15	16:15	12:15	14:15	17:00	15:45	-	-
Peak	136	106	93	116	121	125	159	131	122

24407

GREAT TEW

Site No: 24407003

Location

Site 3, Ledwell Lane, Great Tew (Great Tew Sign)

Channel: Westbound

TIME PERIOD	Fri 28/06/19	Sat 29/06/19	Sun 30/06/19	Mon 01/07/19	Tue 02/07/19	Wed 03/07/19	Thu 04/07/19	5-Day Av	7-Day Av
-------------	-----------------	-----------------	-----------------	-----------------	-----------------	-----------------	-----------------	-------------	-------------

