


ROOF - BLUE SLATE.

RAINWATER
GOODS - P.V.C.
BROWN
WALLS - DRY
DASH RENDER
BURITE

WINDOWS & DOORS
U.P.V.C.
BROWN
WOODGRAIN.

SOUTH ELEVATION AS EXISTING

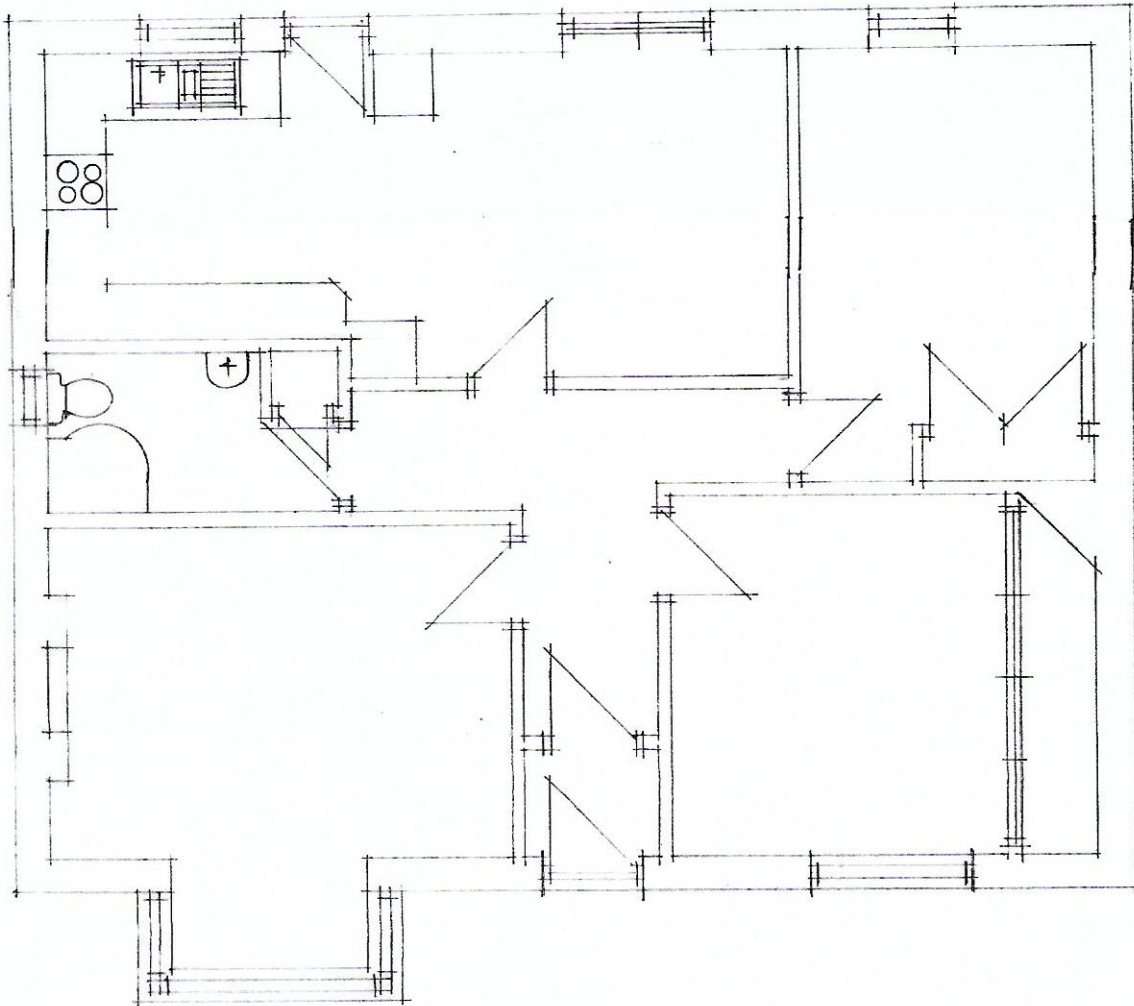

FLOOR PLAN AS EXISTING

