




PANTRY EAVES DETAIL

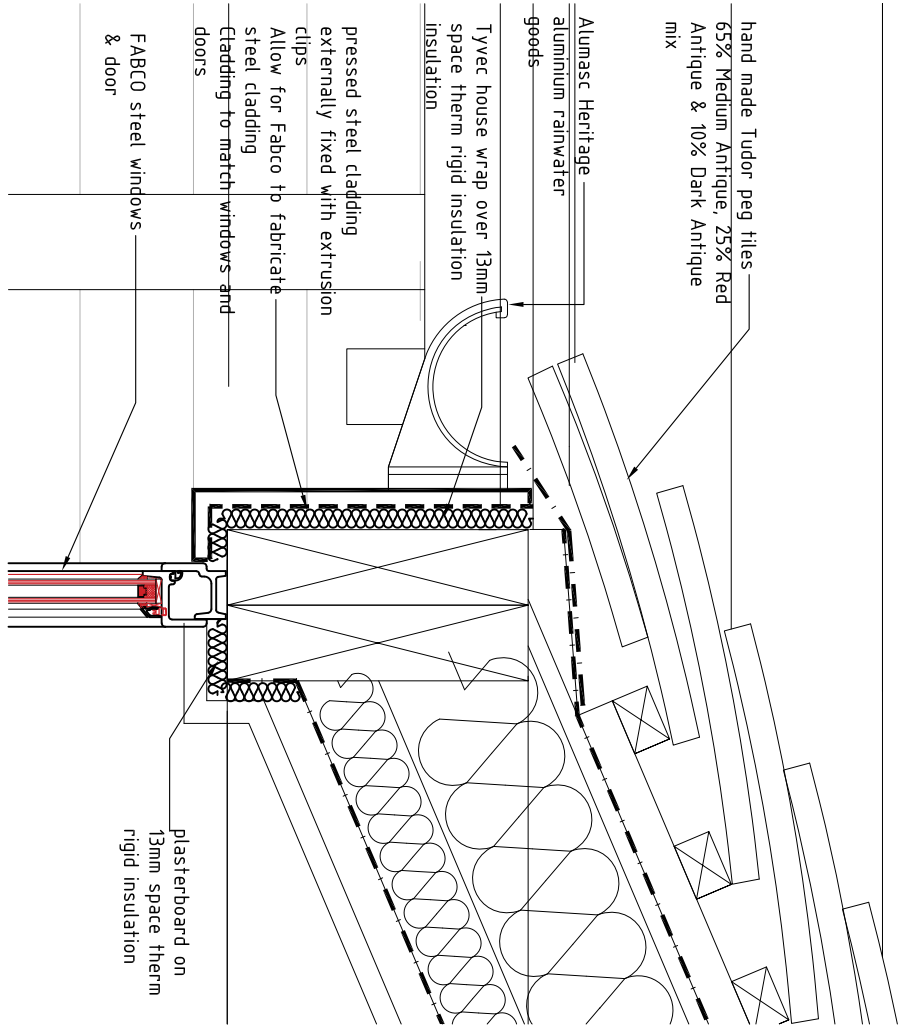


LINK EAVES DETAIL

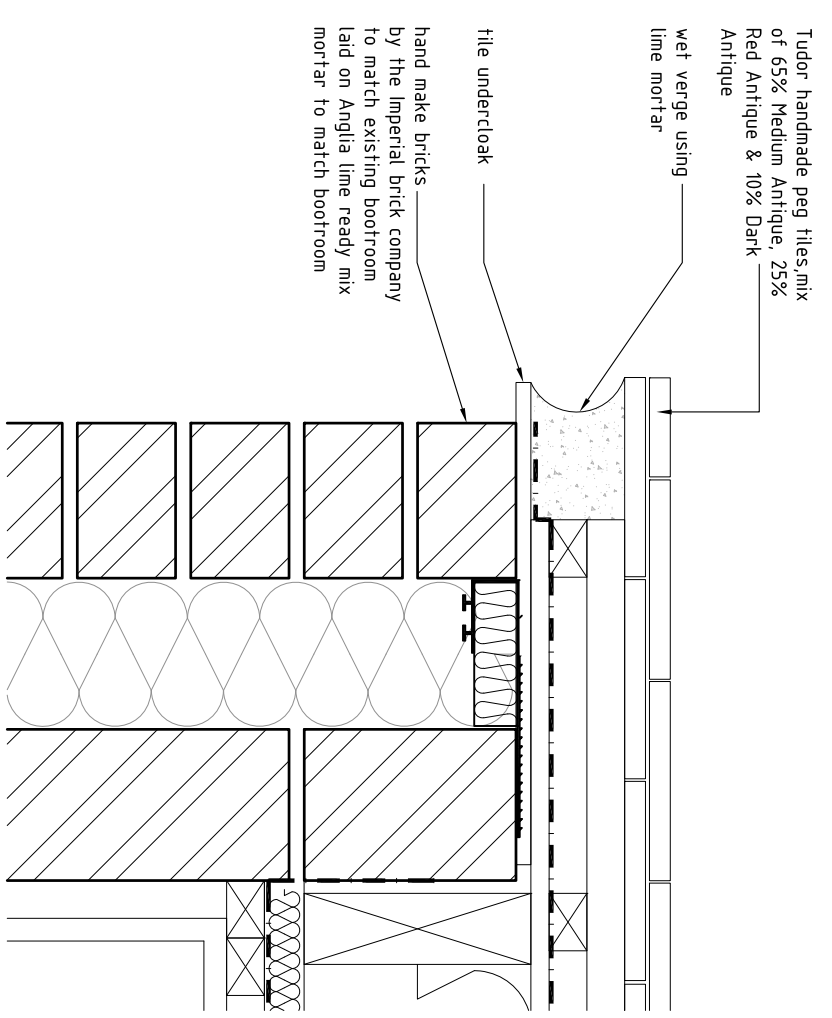


PANTRY VERGE DETAIL

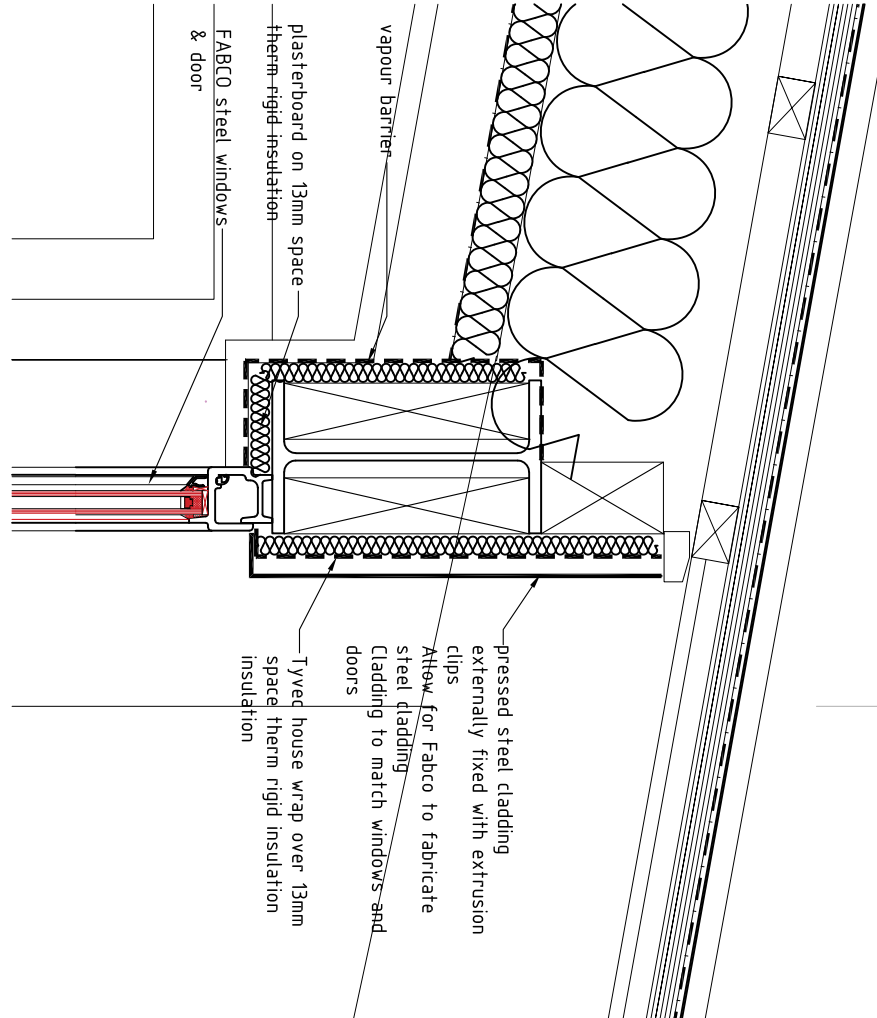

MORNING ROOM EAVES DETAIL

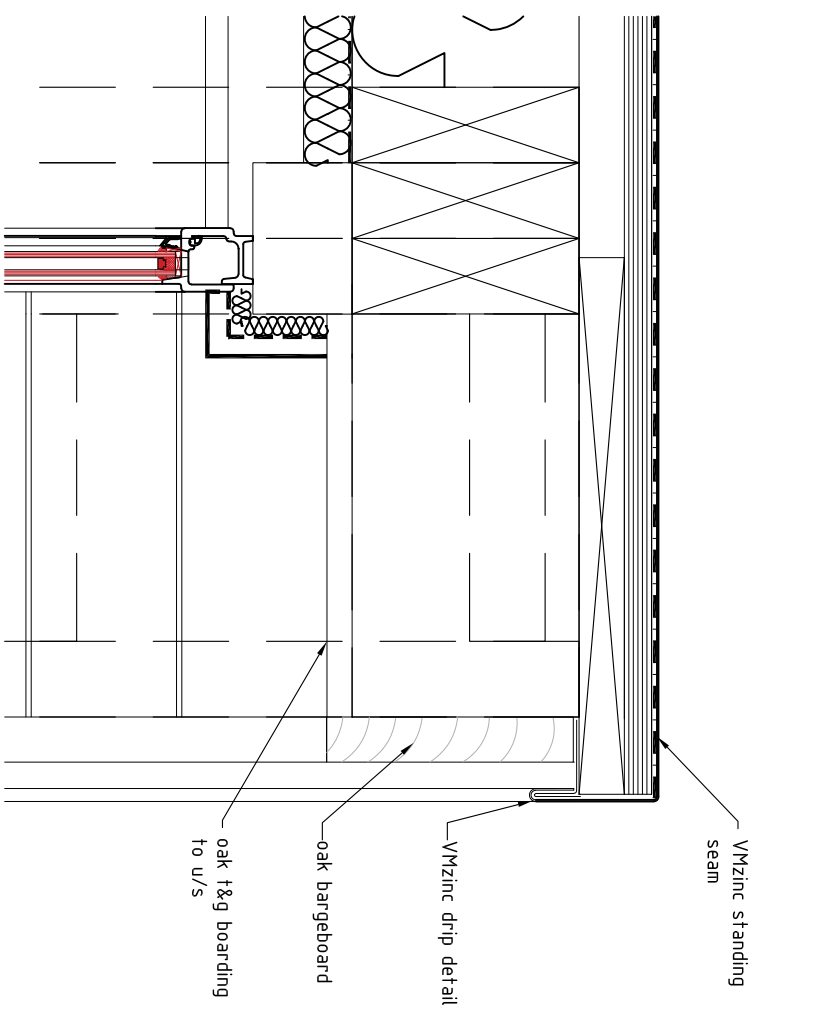

MORNING ROOM VERGE DETAIL

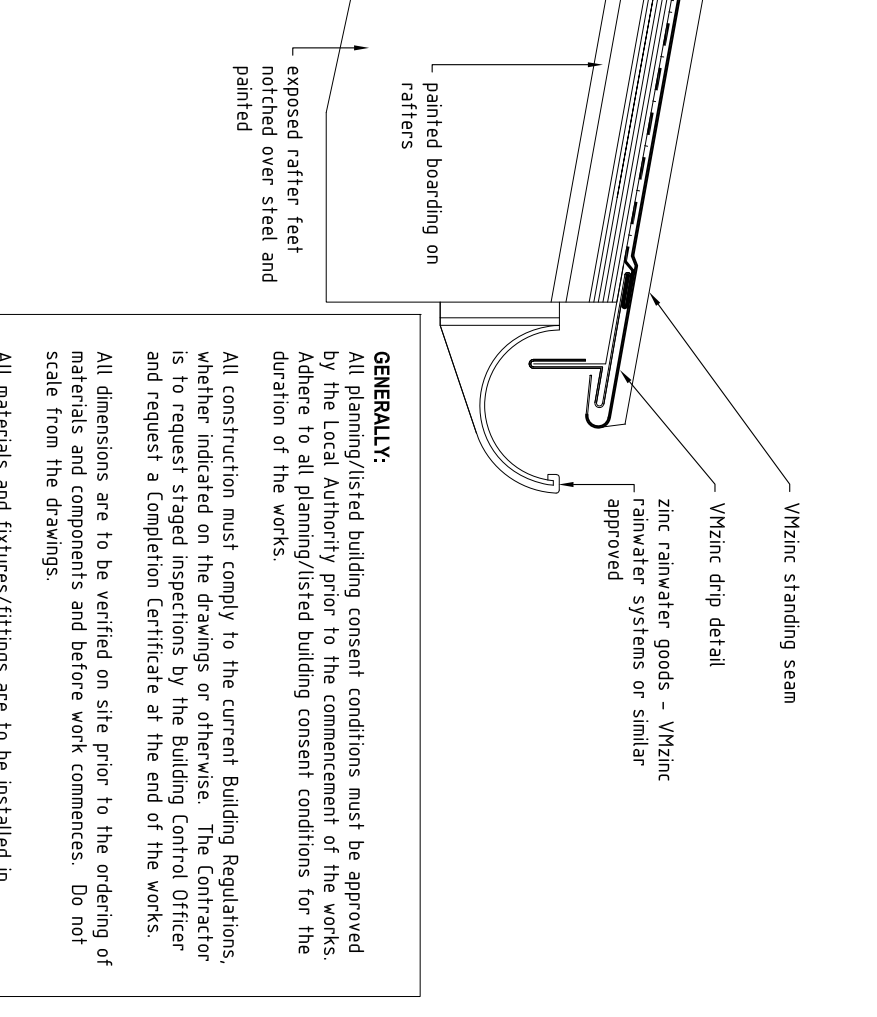

MORNING ROOM EAVES DETAIL

GENERALLY:
 All planning/listed building consent conditions must be approved by the Local Authority prior to the commencement of the works. Adhere to all planning/listed building consent conditions for the duration of the works.
 All construction must comply to the current Building Regulations, whether indicated on the drawings or otherwise. The Contractor is to request staged inspections by the Building Control Officer and request a Completion Certificate at the end of the works.
 All dimensions are to be verified on site prior to the ordering of materials and components and before work commences. Do not scale from the drawings.
 All materials and fixtures/fittings are to be installed in accordance with the manufacturer's recommendations.

ROOF DETAILS		NO.	REV	CHECKED
for MR & MRS SCOTT SHELLEY HALL IPSWICH IP7 50X		1938 / WD / 314	A	ST
© The copyright of this drawing belongs to Kay Pilsbury Thomas		SCALE	DATE	DRAWN
		1 : 5 @ A3	MARCH '21	JO
KAY PILSBURY THOMAS ARCHITECTS TEL: 01799 599208 FAX: 01799 599655 WWW.KPT.CO.UK info@kpt.co.uk HOME/LANDS, RADWIN/TER, SAFFRON WALDEN, ESSEX, CB10 2TU				