
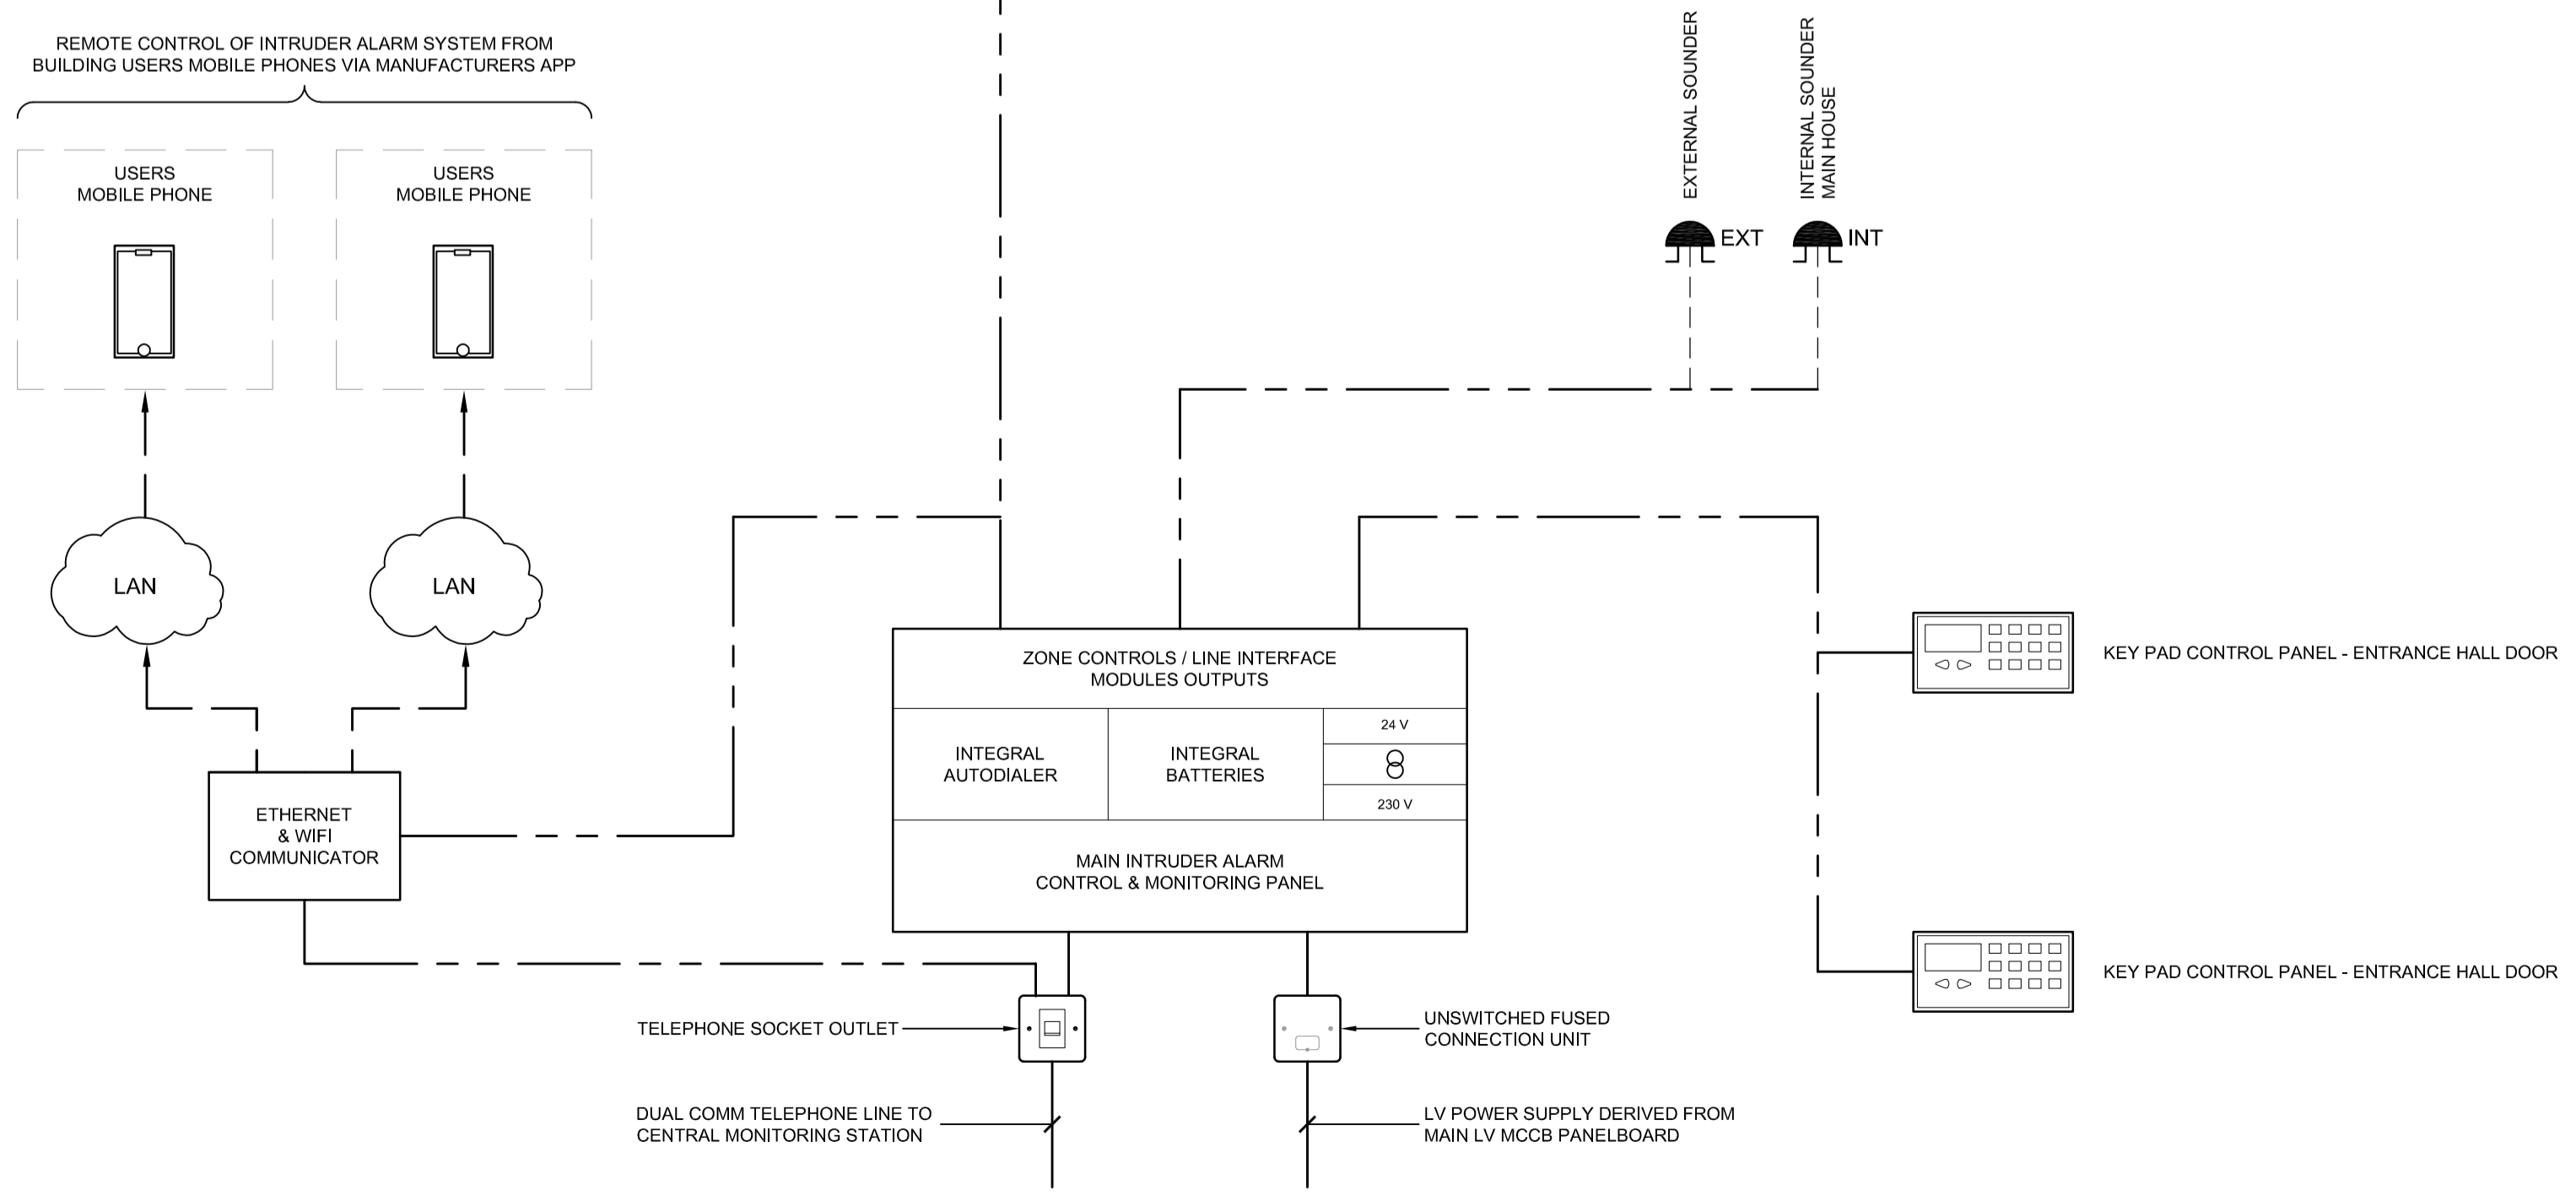


In addition to the hazards/risks normally associated with the types of work detailed on this drawing and noted in the designer risk assessments and health and safety plan, note the following:

- It is assumed that all works on this drawing will be carried out by a competent contractor working, where appropriate, to an approved method statement.
- Where applicable, all significant residual risks will be highlighted below.

- Notes:**
1. DRAWING TO BE READ IN CONJUNCTION WITH ELECTRICAL SERVICES SPECIFICATION.
  2. REFER TO DRAWING No. 3421 E 1000 FOR SCHEDULE OF ELECTRICAL SERVICES SYMBOLS.
  3. ALL ELECTRICAL SERVICES INSTALLATION WORKS TO BE UNDERTAKEN IN ACCORDANCE WITH THE 18TH EDITION OF THE IET WIRING REGULATIONS (BS 7671:2019).
  4. THE FINAL LOCATION OF ALL ELECTRICAL SERVICES EQUIPMENT TO BE AGREED WITH CONTRACT ADMINISTRATOR PRIOR TO COMMENCEMENT OF WORKS.

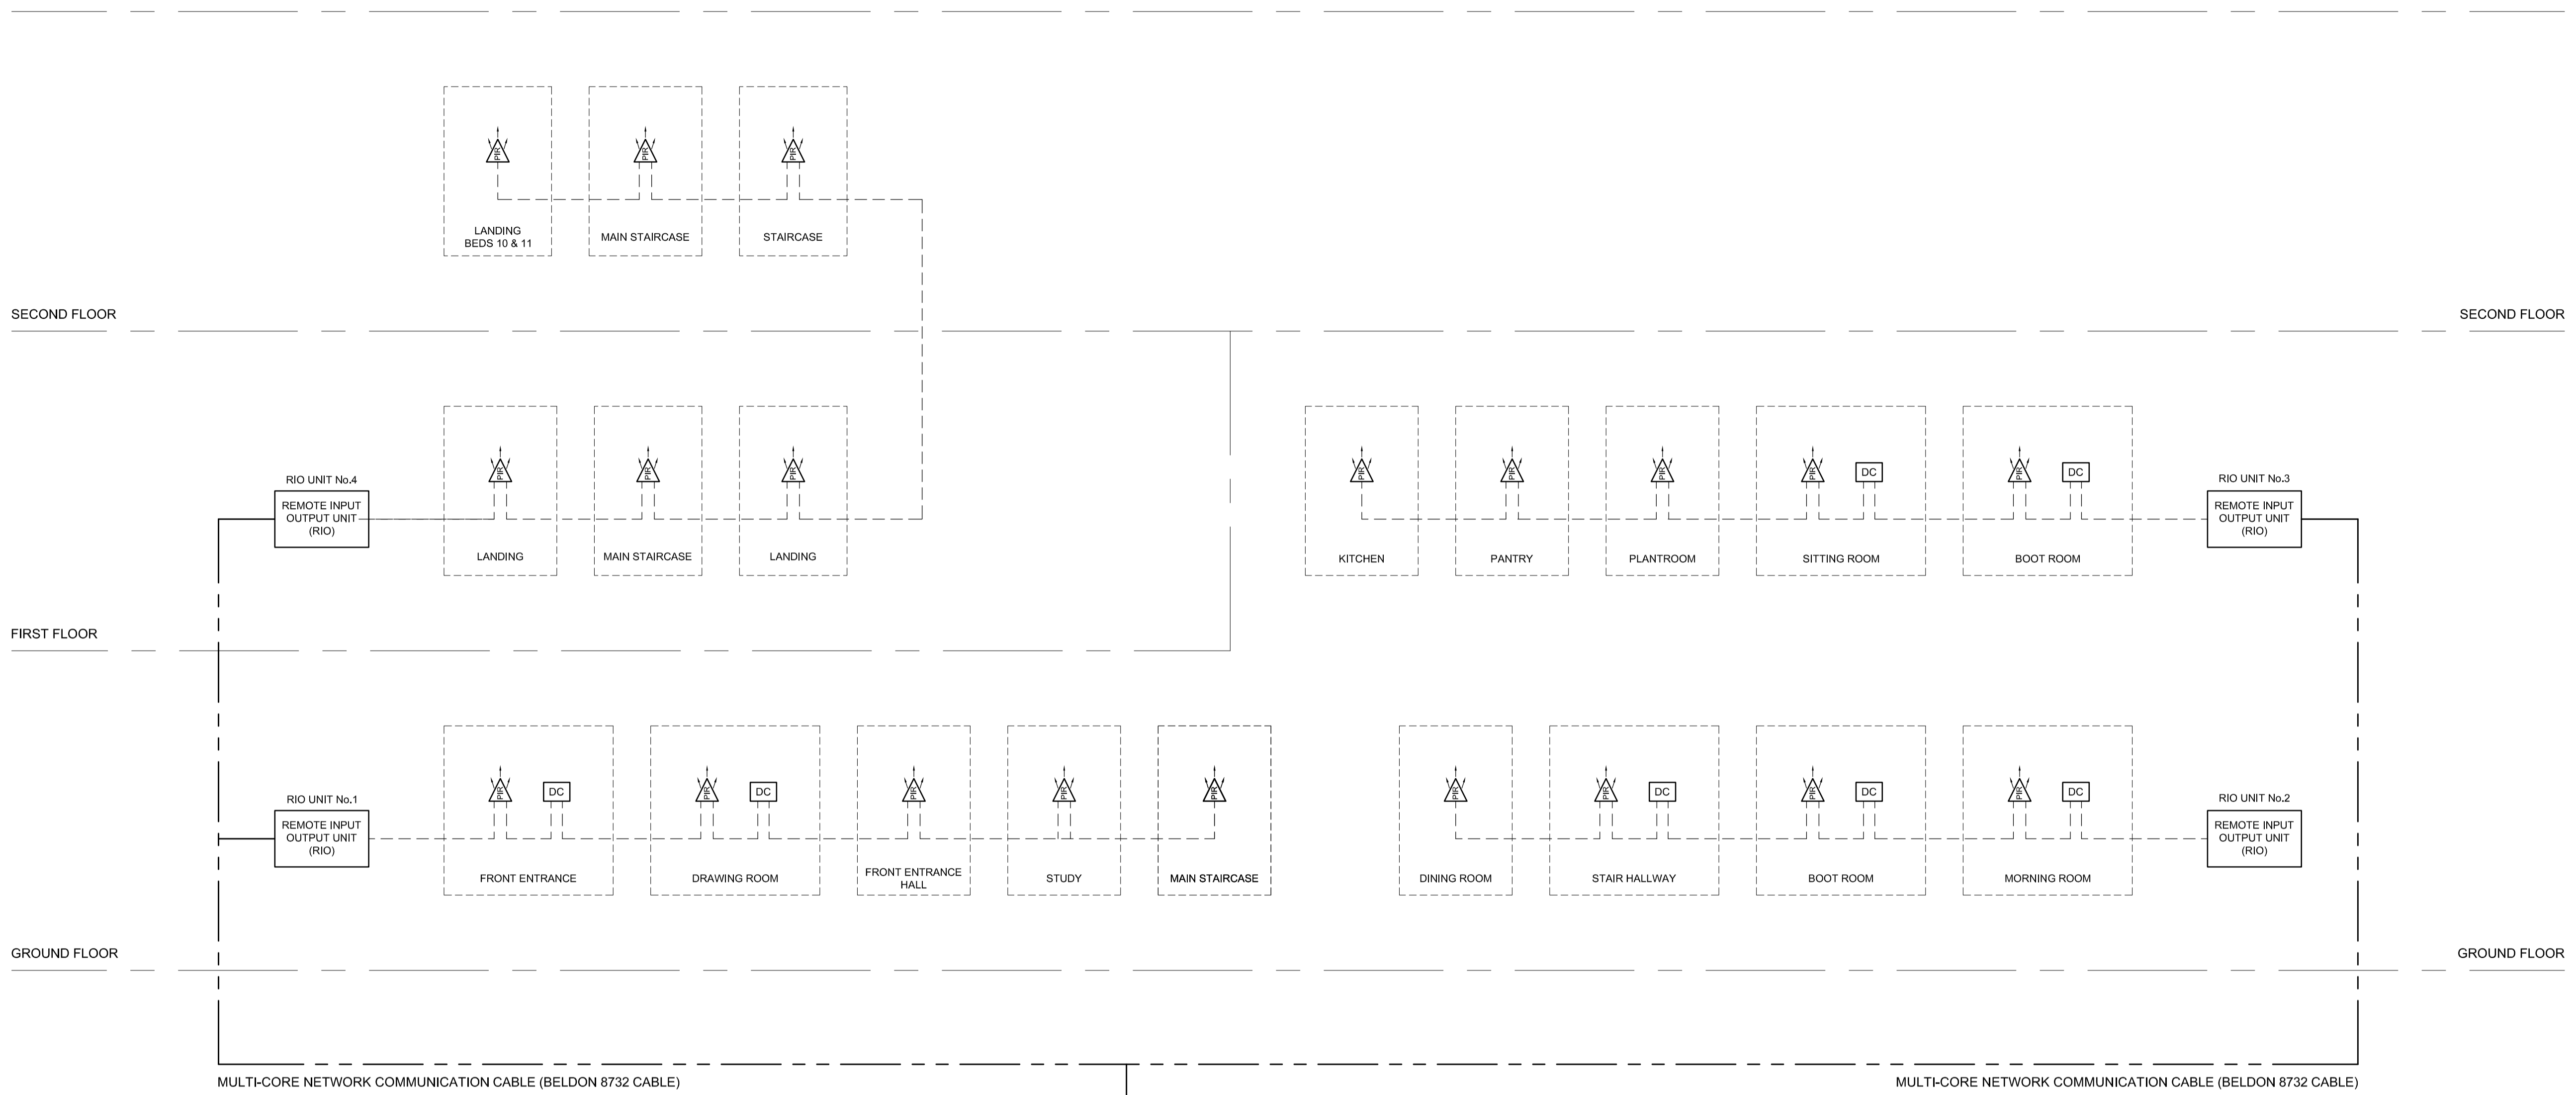

P 07.06.21 PRELIMINARY ISSUE JAH  
 Rev: Date: Amendments: Drawn:

PRELIMINARY



Unit 15, Old Park Farm, Main Road,  
 Ford End, Chelmsford, Essex, CM3 1LN  
 Telephone: 01245 - 237336  
 Email: info@brontideconsulting.com  
 Web: www.brontideconsulting.com



Project:  
 SHELLEY HALL  
 SHELLEY, IPSWICH  
 SUFFOL, IP7 5QX

INTRUDER ALARM SYSTEM DISTRIBUTION SCHEMATIC ARRANGEMENT - RESIDENTIAL

Drawn: JAH Engineer: JAH Approved: TH Date: MAY 2021  
 Scale: 1:1 @ A1 Reference File: N/A

ELECTRICAL SERVICES

Drawing Number: 3421 - E - 5302 Revision: P