



N.B. For the loft conversion, all doors at ground, first and second floor level that open onto the landings and hallway must be half hour fire resisting in accordance with the building regulations.


N.B. Ground floor plan remains as existing

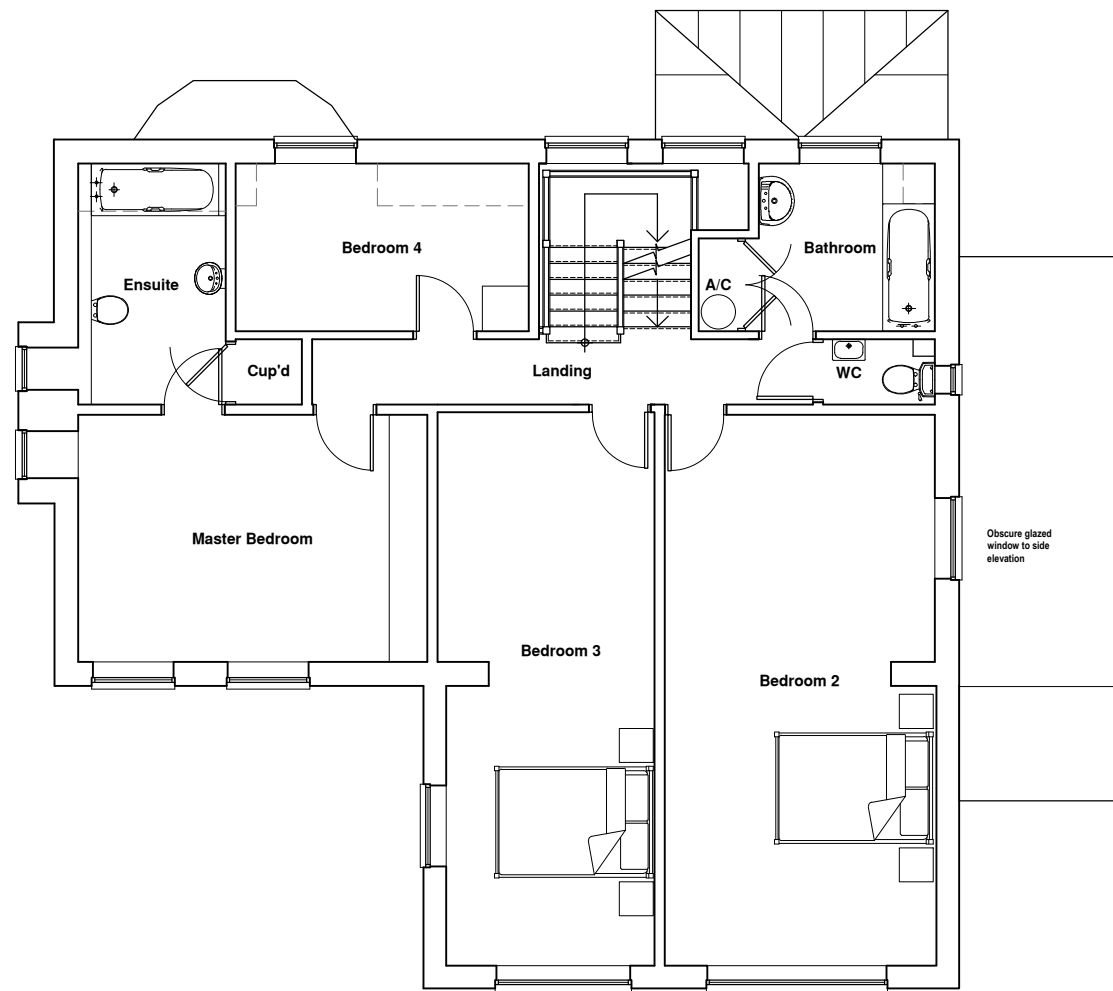


FIRST FLOOR PLAN

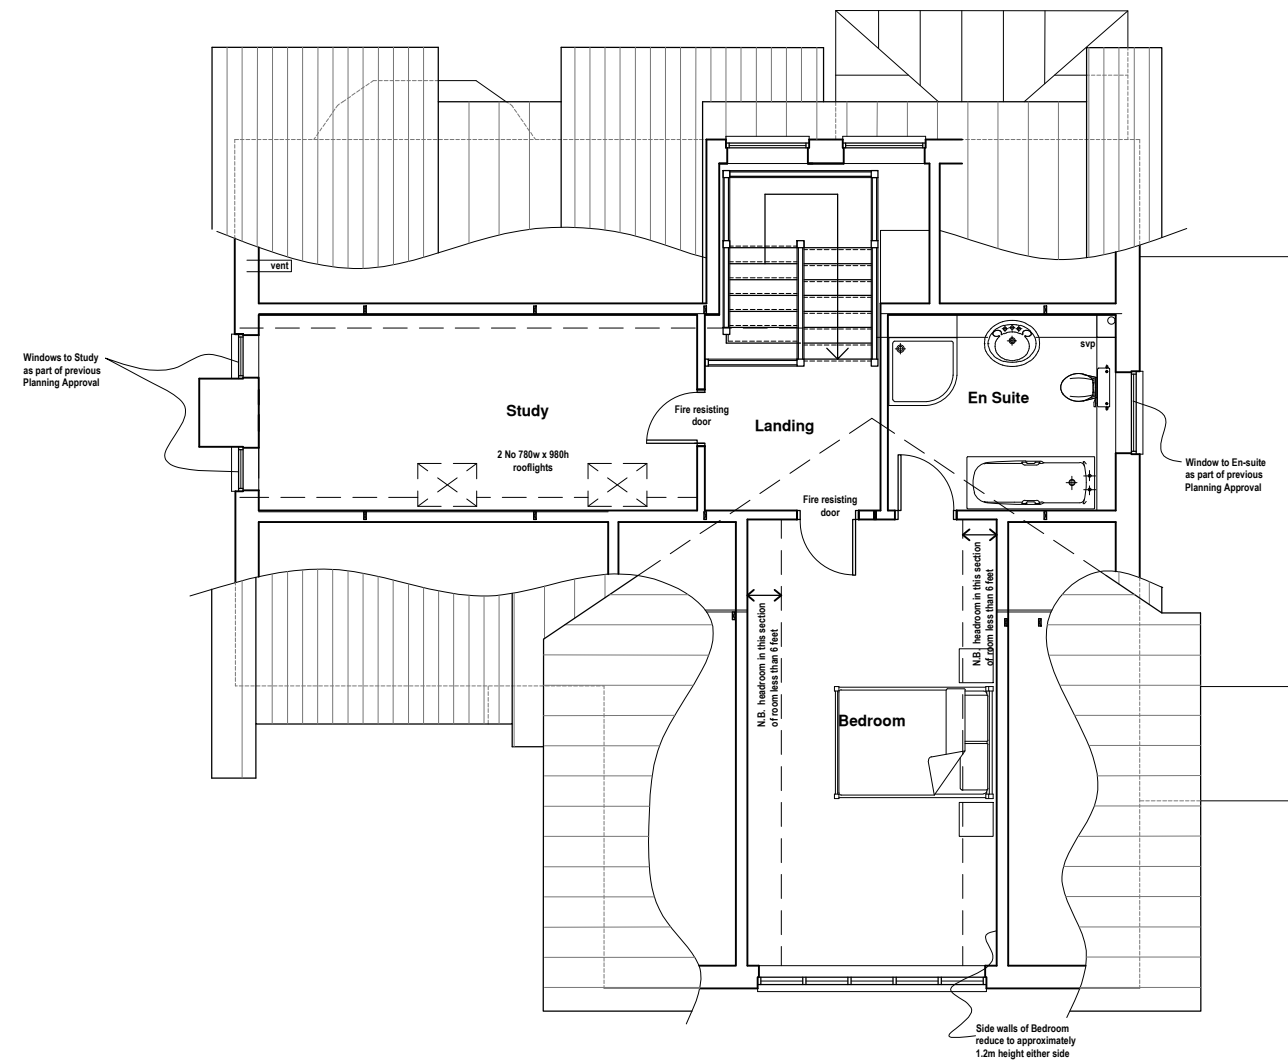

SECOND FLOOR PLAN

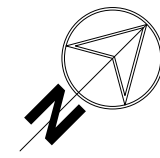

THESE DRAWINGS ARE SKETCHES / PLANNING DRAWINGS AND IN NO WAY FORM PART OF THE CONTRACT. SCALE AND/OR DIMENSIONS ARE PROVIDED FOR REFERENCE ONLY AND DO NOT REPRESENT FINISHED ROOM SIZES. DIMENSIONS FOR FIXTURES AND FITTINGS MUST BE MEASURED ON-SITE BY OTHERS PRIOR TO MANUFACTURE/ORDER.

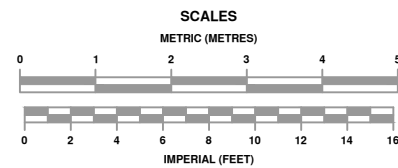

Rev A: Existing airing cupboard added to first floor bathroom. KG 28Jun21

PROPOSED FIRST & SECOND FLOOR PLANS

FURTHER WORKS TO LOFT INCLUDING EXTENSION OF DORMER WINDOW TO FRONT ELEVATION

2 BRADLEYS YARD
PLUMTREE
NOTTINGHAM
NG12 5NR

FOR MR AND MRS GRUNDY

1:100@A3
1:50 @ A1 **GA369/04A**