

FRONT ELEVATION AS EXISTING
(SCALE 1:100(A2); 1:200(A4))




ELEVATION B-B AS EXISTING
(SCALE 1:100(A2); 1:200(A4))

GENERAL NOTES

- DO NOT SCALE THIS DRAWING. USE FIGURED DIMENSIONS ONLY. ANY ERRORS OR OMISSIONS ARE TO BE REPORTED TO THE ENGINEER IMMEDIATELY.
- ALL DIMENSIONS ARE IN MILLIMETERS UNLESS NOTED OTHERWISE.
- THIS DRAWING IS TO BE READ IN CONJUNCTION WITH ALL RELEVANT ENGINEERS DRAWINGS, SPECIFICATIONS AND SCHEDULE OF WORKS.
- TM=TELECOM MANHOLE; CB=CONTROL BOX; MH=MANHOLE; D=DUCT; RWP=RAIN WATER PIPE; SWP=SOIL VENT PIPE; SV=SLUICE VALVE; RS=ROAD SIGN; LP=LAMP POST; ER=EARTHING ROD;

PLANNING ISSUE

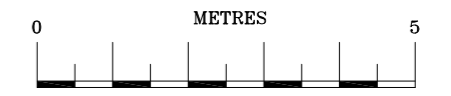

NO.	REVISION	DATE	BY

CLIENT: WCC

PROJECT: SEYMOUR LEISURE CENTRE
35 SHOULDHAM STREET
LONDON
W1H 5PP

DRAWING TITLE: FRONT ELEVATION AT SHOULDHAM STREET SIDE & SECTION B-B AS EXISTING.

BRYAN PACKMAN MARCEL
CONSULTING CIVIL AND STRUCTURAL ENGINEERS
10 BARKING STREET, BARKING, LONDON E14 3PF
TEL: 020 7844-7900 FAX: 020 7844-0000

NO.	DATE	BY	CHKD.
AS SHOWN	APRIL '21		
21027	S-02		
DRAWN: R.M.	CHECKED: P.A.B.	APPROVED: P.A.B.	