

THE INFORMATION CONTAINED HEREIN IS CONFIDENTIAL AND MAY NOT BE COPIED OR DISCLOSED TO ANY OTHER PERSON OR USED FOR ANY OTHER PURPOSE OTHER THAN THAT FOR WHICH IT WAS ORIGINALLY PREPARED AND SUPPLIED WITHOUT THE WRITTEN CONSENT OF SHIPTON DESIGN.


CONTRACTORS ARE RESPONSIBLE FOR CHECKING ALL DIMENSIONS ON SITE AND REPORTING ANY DISCREPANCIES TO THE CONSULTANTS PRIOR TO COMMENCEMENT ANY WORKS AND IS ALSO RESPONSIBLE FOR THE DETERMINATION OF ALL UNDERGROUND SERVICES.



Front Elevation



Rear Elevation

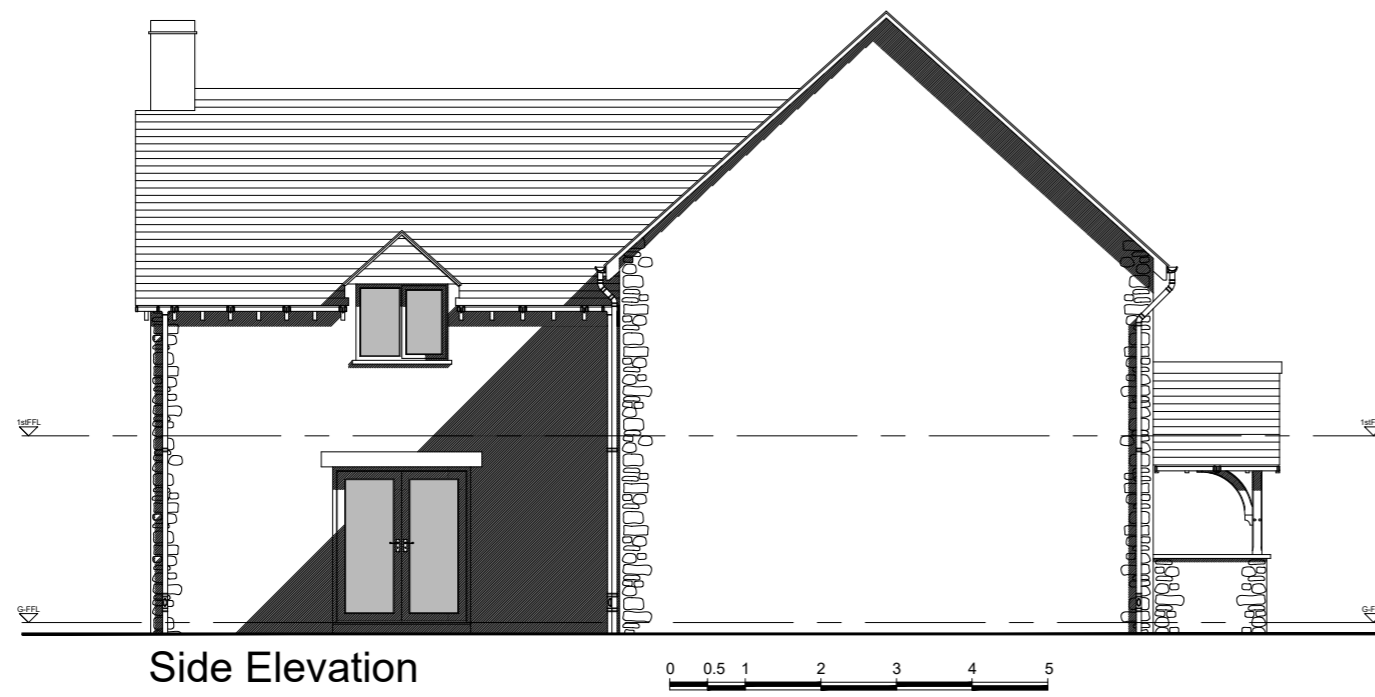

Side Elevation



Side Elevation

REV	DESCRIPTION	BY	DATE	CHECKED

Mr & Mrs Pratt

SHIPTON DESIGN LTD
 Architectural Consultants
 April Cottage, Burford Road
 Shipton-Under-Wychwood
 Oxfordshire
 OX7 6DW
 (01993) 832647
 enquiries@shiptondesign.co.uk

5 The Square
 Milton-Under-Wychwood
 Oxfordshire, OX7 6JN
 Elevations
 Proposed

SCALE @ A2	1:100	DRAWN BY	SDL
DATE	June 2021		
DRAWING NUMBER	2021/280/006	REV	