



THE INFORMATION CONTAINED HEREIN IS CONFIDENTIAL AND MAY NOT BE COPIED OR DISCLOSED TO ANY OTHER PERSON OR USED FOR ANY OTHER PURPOSE OTHER THAN THAT FOR WHICH IT WAS ORIGINALLY PREPARED AND SUPPLIED WITHOUT THE WRITTEN CONSENT OF SHIPTON DESIGN.


CONTRACTORS ARE RESPONSIBLE FOR CHECKING ALL DIMENSIONS ON SITE AND REPORTING ANY DISCREPANCIES TO THE CONSULTANTS PRIOR TO COMMENCEMENT ANY WORKS AND IS ALSO RESPONSIBLE FOR THE DETERMINATION OF ALL UNDERGROUND SERVICES.

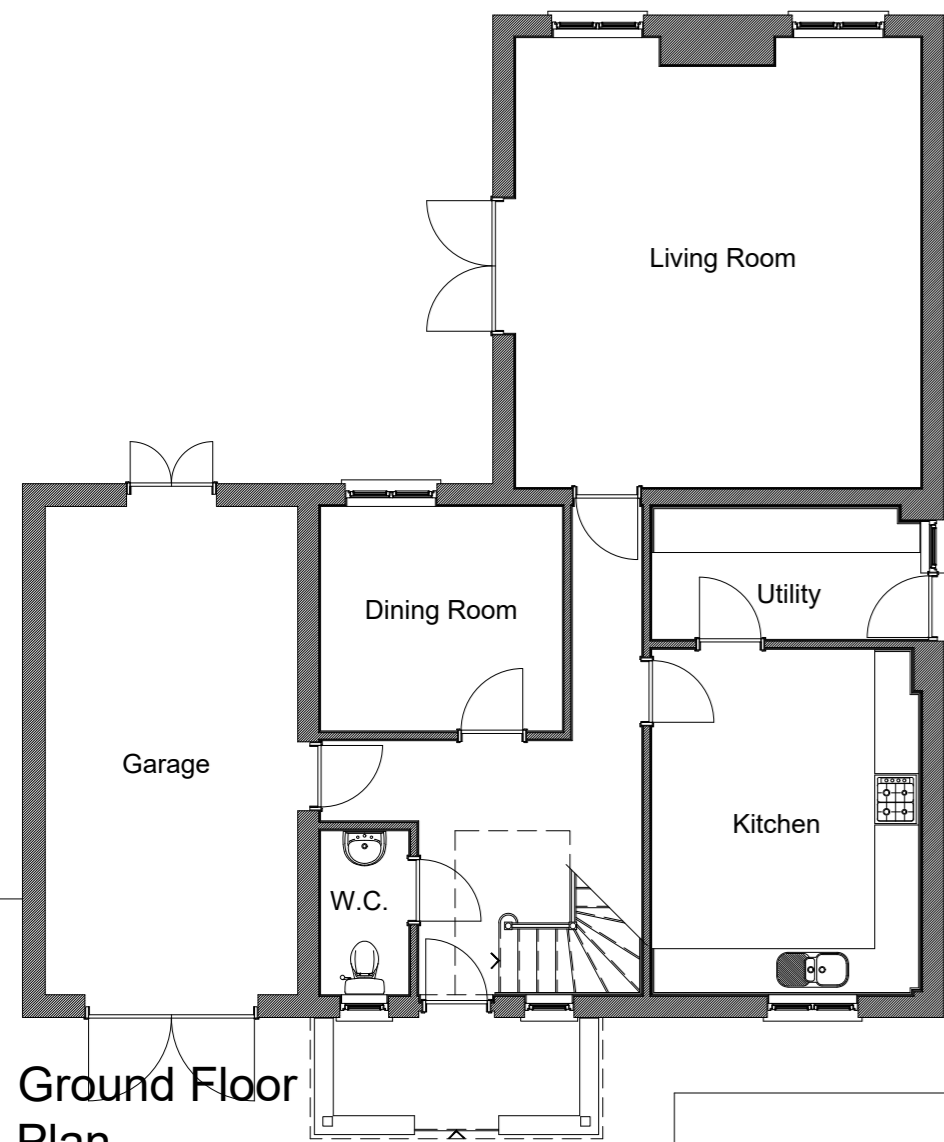

Ground Floor Plan

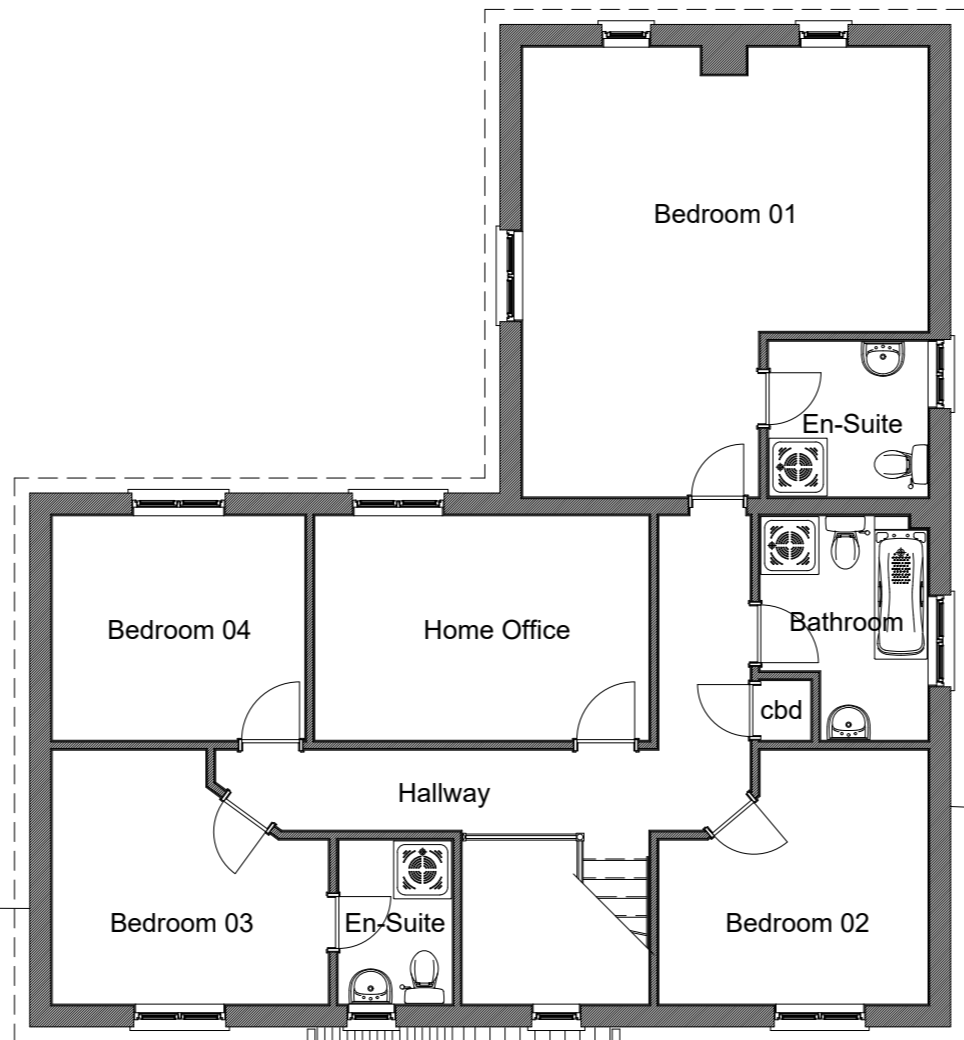

First Floor Plan

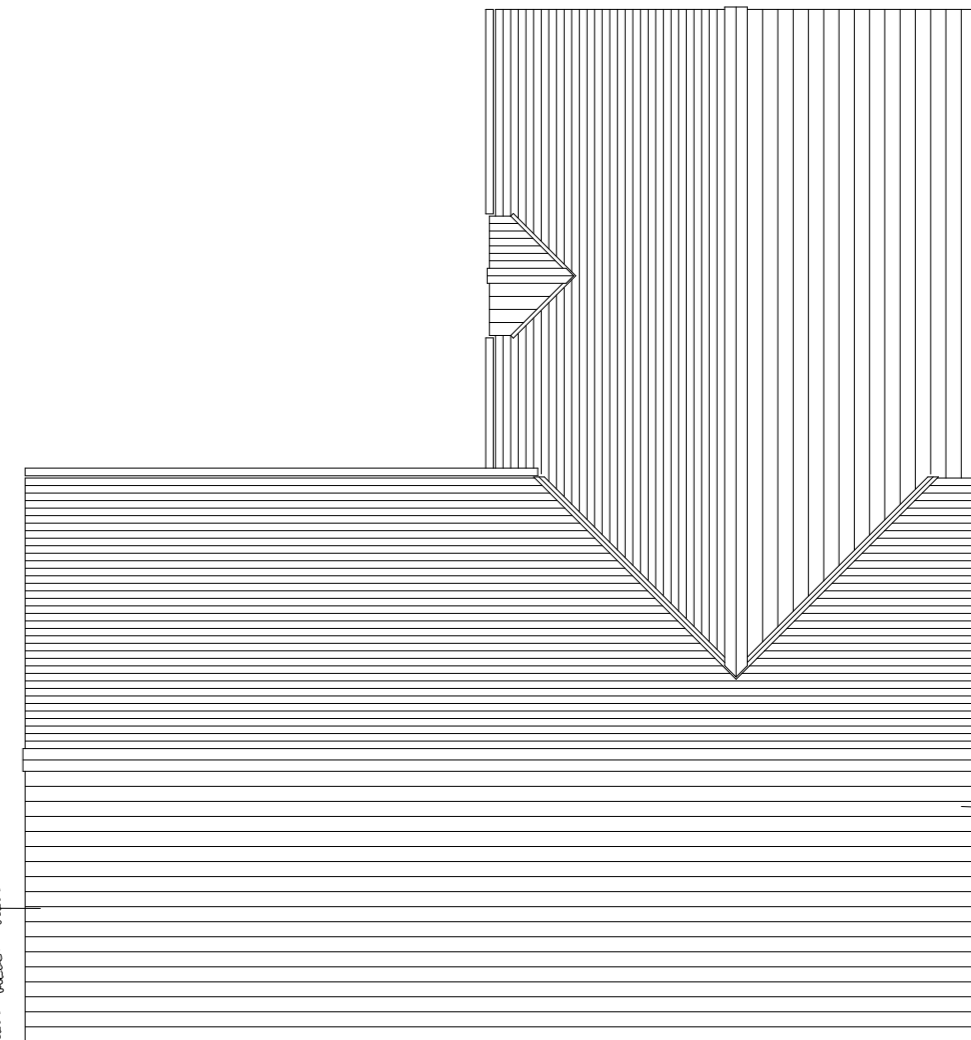

Roof Plan



REV	DESCRIPTION	BY	DATE	CHECKED

Mr & Mrs Pratt

SHIPTON DESIGN LTD
 Architectural Consultants
 April Cottage, Burford Road
 Shipton-Under-Wychwood
 Oxfordshire
 OX7 6DW
 (01993) 832647
 enquiries@shiptondesign.co.uk

5 The Square
 Milton-Under-Wychwood
 Oxfordshire, OX7 6JN
 Ground, First & Roof Plans
 Proposed

SCALE @ A2 1:100 DRAWN BY SDL

DATE June 2021

DRAWING NUMBER 2021/280/005

REV