


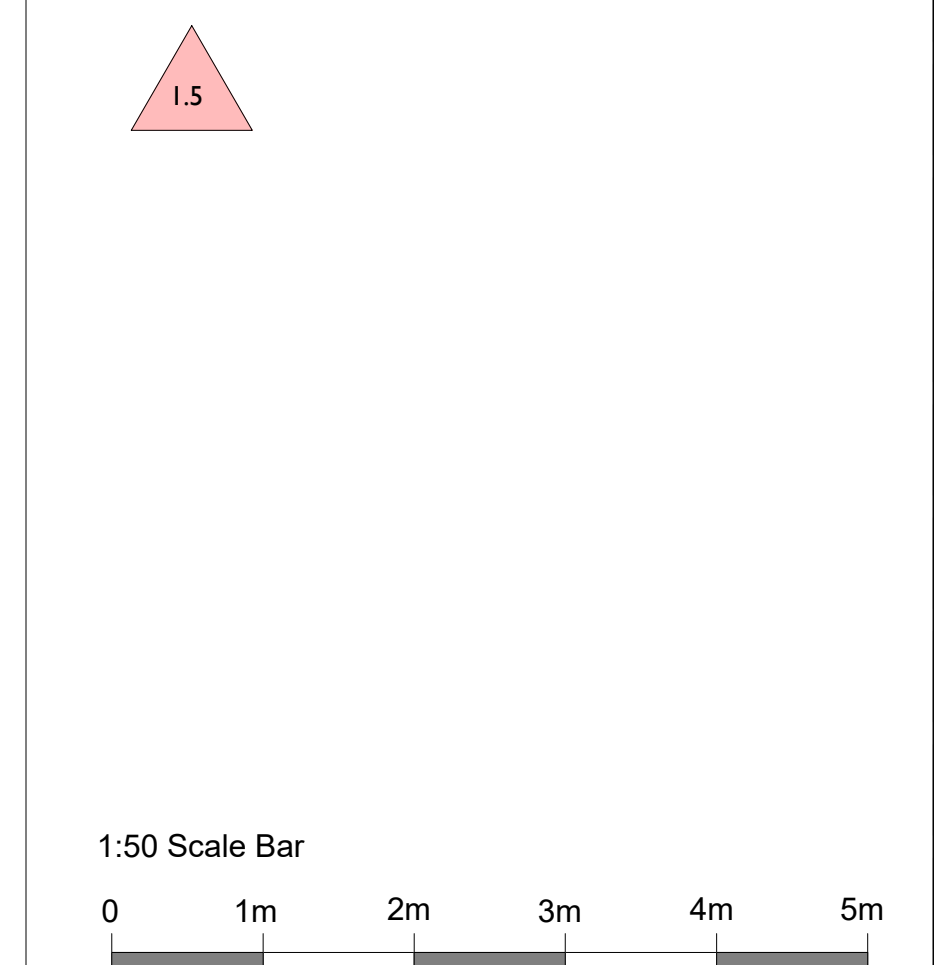

Notes: 15/05/2020 15:12:42  
 Drawings are based on survey data and may not accurately represent what is physically present.  
 Do not scale from this drawing. All dimensions are to be verified on site before proceeding with the work.  
 All dimensions are in millimeters unless noted otherwise.  
 Purcell shall be notified in writing of any discrepancies.

Key Plan  
 not to scale

- Key
- Back of House Store
  - Circulation
  - Kitchen
  - Office
  - WC
- Assumed Later Alterations
  - Assumed Historic Fabric



P01	01/02/2019	First Issue
P02	15/02/2019	Issued for Client Review
P03	26/03/2019	Issued for Co-ordination
P04	04/04/2019	Room Area Computation Method Changed
P05	03/05/2019	RIBA Stage 3
P06	01/05/2020	Tender Coordination
REV	DATE	DESCRIPTION

CLIENT  
**Hull City Council**

PROJECT  
**Hull Yorkshire's Maritime City**

JOB NUMBER  
**239058**

TITLE  
**DOC - First Floor Plan as Existing**

**1012** First Floor Plan as Existing  
 1 : 50

Mark	Level	Hazard	Existing Likelihood	Existing Risk	Existing Serveryity	Current Control Measures	Proposed Control Measures	Action	Residual Likelihood	Residual Risk	Residual Serveryity	Comments
I.5	01	Live electrical services.	1	4	4	Electrical services throughout are live as the building is in operation as an office	Do not assume that all cables, wires etc are safe. Be aware of surroundings at all times and do not touch items that may not appear to be safe. Electric services to be repaired/adapted throughout as part of proposed scheme	All site attendees	I	4	4	
I.12	01	Roof Access	3	4	12	Areas of the roof are potentially dangerous and safe access measures to the full extent of the roof are not currently in place. Access is provided to the flat roof via ladder from the second floor, however, edge protection for the most part is not provided and access to edges including facade parapets and internal courtyard is unrestricted. There are rooflights which should be assumed to be fragile and containing asbestos.	The Contractor shall provide safe working access to roofs as part of the works to carry out the works	Contractor	I	4	4	

SIZE	SCALE	LAST REVISED	DRAWN	CHECKED
A1L	As shown	15/05/2020	OP	OP
REV	SUITABILITY/REASON FOR ISSUE			
<b>C01</b>	<b>A - Tender</b>			
DRAWING NAME <b>HYMC-PUR-02-01-DR-A-1012</b>				