



2 Chiller
1 : 50

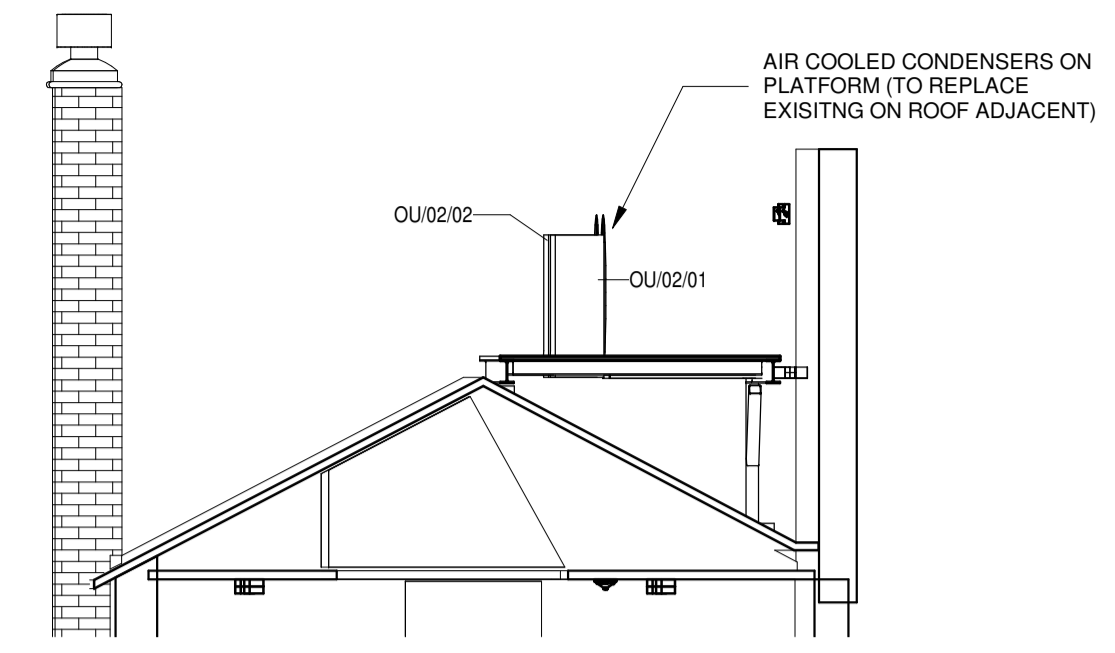

3 Air Condensers
1 : 50

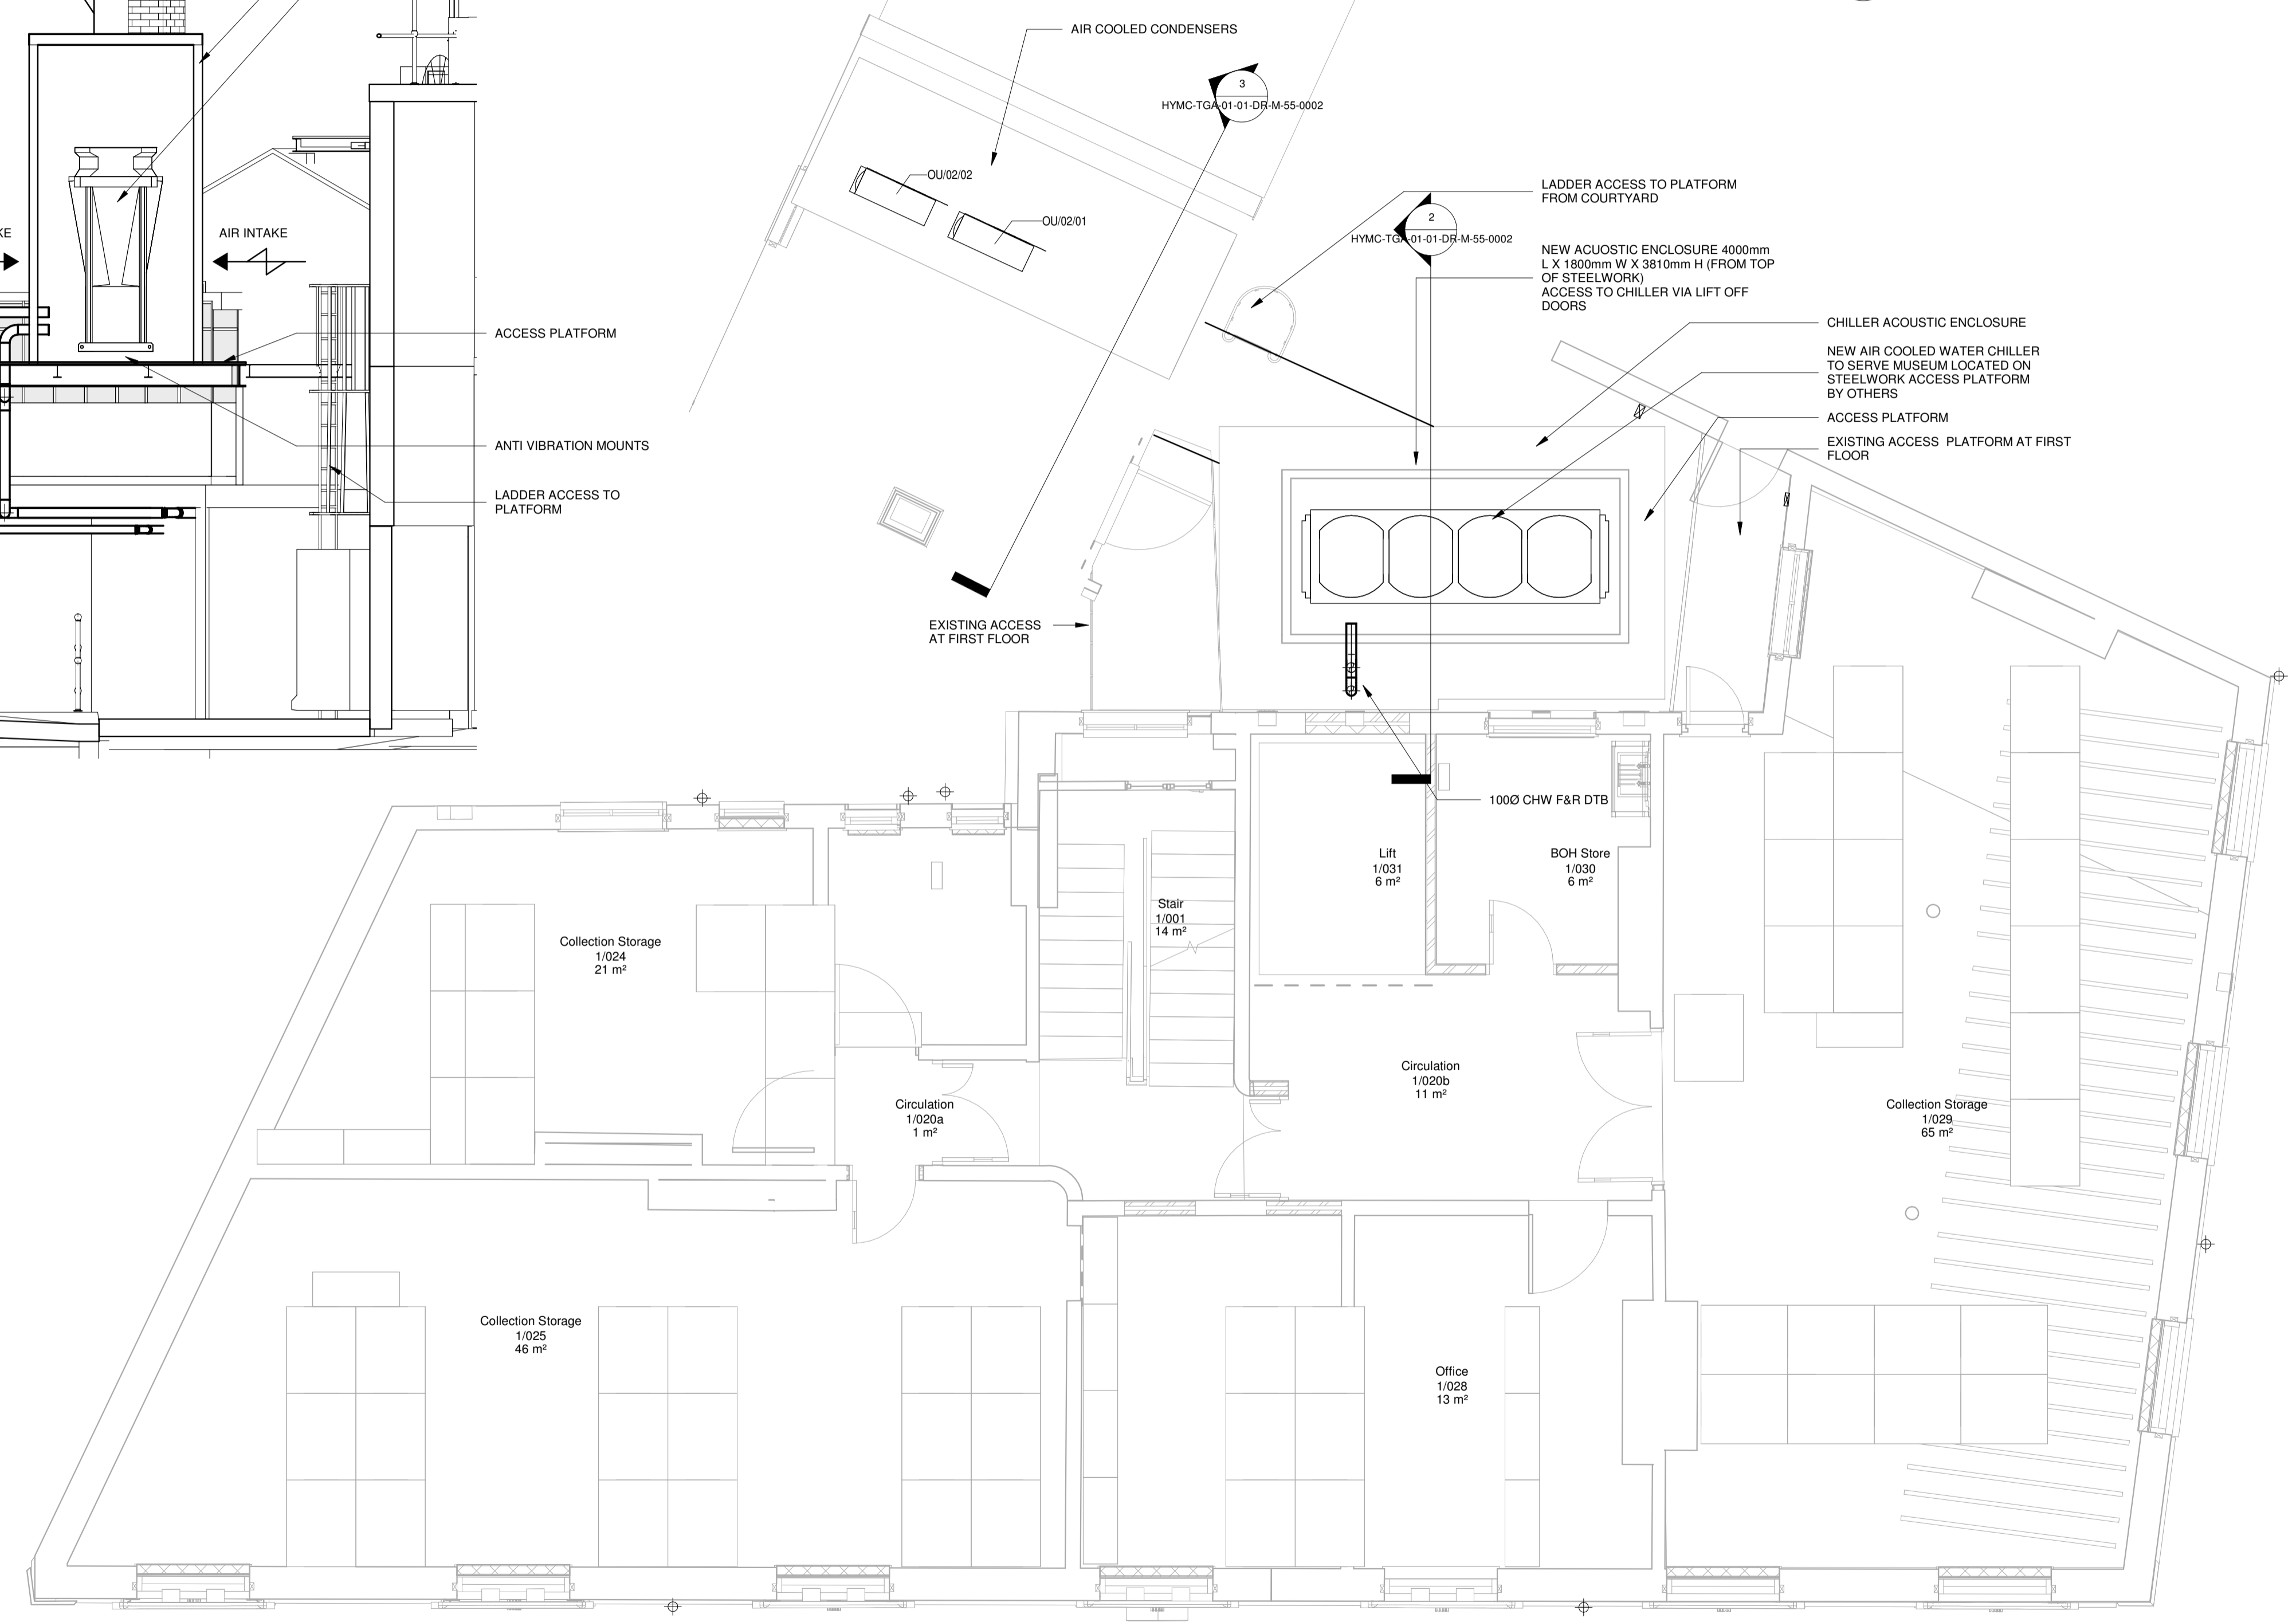

1 First - Chilled Water Cooling
1 : 50

WIP	S0	INITIAL STATUS OR WORK IN PROGRESS
SHARED	S1	ISSUED FOR CO-ORDINATION
	S2	ISSUED FOR INFORMATION
	S3	ISSUED FOR INTERNAL REVIEW AND COMMENT
	S4	ISSUED FOR STAGE APPROVAL
	S5	N/A
PUBLISHED	S6	ISSUED FOR PIM AUTHORISATION
	S7	ISSUED FOR AIM AUTHORISATION
	D1	ISSUED FOR COSTING
	D2	ISSUED FOR TENDER
	D3	ISSUED FOR CONTRACTOR DESIGN
	D4	ISSUED FOR MANUFACTURE/PROCUREMENT
	A1, A2, etc*	ACCEPTED AS STAGE COMPLETE
	B1, B2, etc*	PARTIALLY SIGNED OFF AS CONSTRUCTION RECORD
CR	AS CONSTRUCTION RECORD	

* INTEGER INDICATES RIBA STAGE COMPLETION

DRAWING STAGE DEFINITIONS (BSRIA B66:2014)

STAGE 2	CONCEPT DRAWING
STAGE 3	DEVELOPED DESIGN DRAWING
STAGE 4A	TECHNICAL DESIGN DRAWING
STAGE 4B	COORDINATED WORKING DRAWING
STAGE 4C	COORDINATED WORKING DRAWING (SPECIALIST INPUT)
STAGE 5	INSTALLATION DRAWING/RECORD DRAWING

LEGEND

ABBREVIATIONS

FOT	DENOTES FLAT ON TOP
FOB	DENOTES FLAT ON BOTTOM
SU	DENOTES STEP UP
SD	DENOTES STEP DOWN
RFB	DENOTES RISE FROM BELOW
RTA	DENOTES RISE TO ABOVE
RTHL	DENOTES RISE TO HIGH LEVEL
RTCV	DENOTES RISE TO CEILING VOID
DTB	DENOTES DROP TO BELOW
DFA	DENOTES DROP FROM ABOVE
DTLL	DENOTES DROP TO LOW LEVEL

- NOTES:
- THIS DRAWING IS TO BE READ IN CONJUNCTION WITH ALL OF THE OTHER STAGE 4 INFORMATION.
 - REFER TO DRAWING NUMBER HYMC-TGA-02-01-DR-M-55-0001 FOR EXISTING & STRIPPING OUT COOLING LAYOUT

P02	12.04.21	ISSUED FOR PLANNING	CR	MP
P01	15.05.20	ISSUED FOR TENDER	CR	MP

tga CONSULTING ENGINEERS
a sustainable future... engineered.

TGA Consulting Engineers LLP, Salvus House, Aykley Heads, Durham City, DH1 5TS.
E: info@tgace.co.uk T: 0191 3862314

Project
HYMC - HULL YORKSHIRE'S MARITIME CITY HULL MARITIME MUSEUM

Title
MECHANICAL ENGINEERING SERVICES PROPOSED COOLING LAYOUT FIRST FLOOR (DOC OFFICE)

Architect
PURCELL

Client
HULL CITY COUNCIL

Suitability: Code D2 Description TENDER

Revision: P02 Scale 1:50 TGA Proj No. 7945

Drawing Reference:
Project-Originator-Zone-Level-Type-Role-Number
HYMC-TGA-01-01-DR-M-55-0002